


REMOVING SIGNS
 TYPE A: 16
 TYPE B: 1

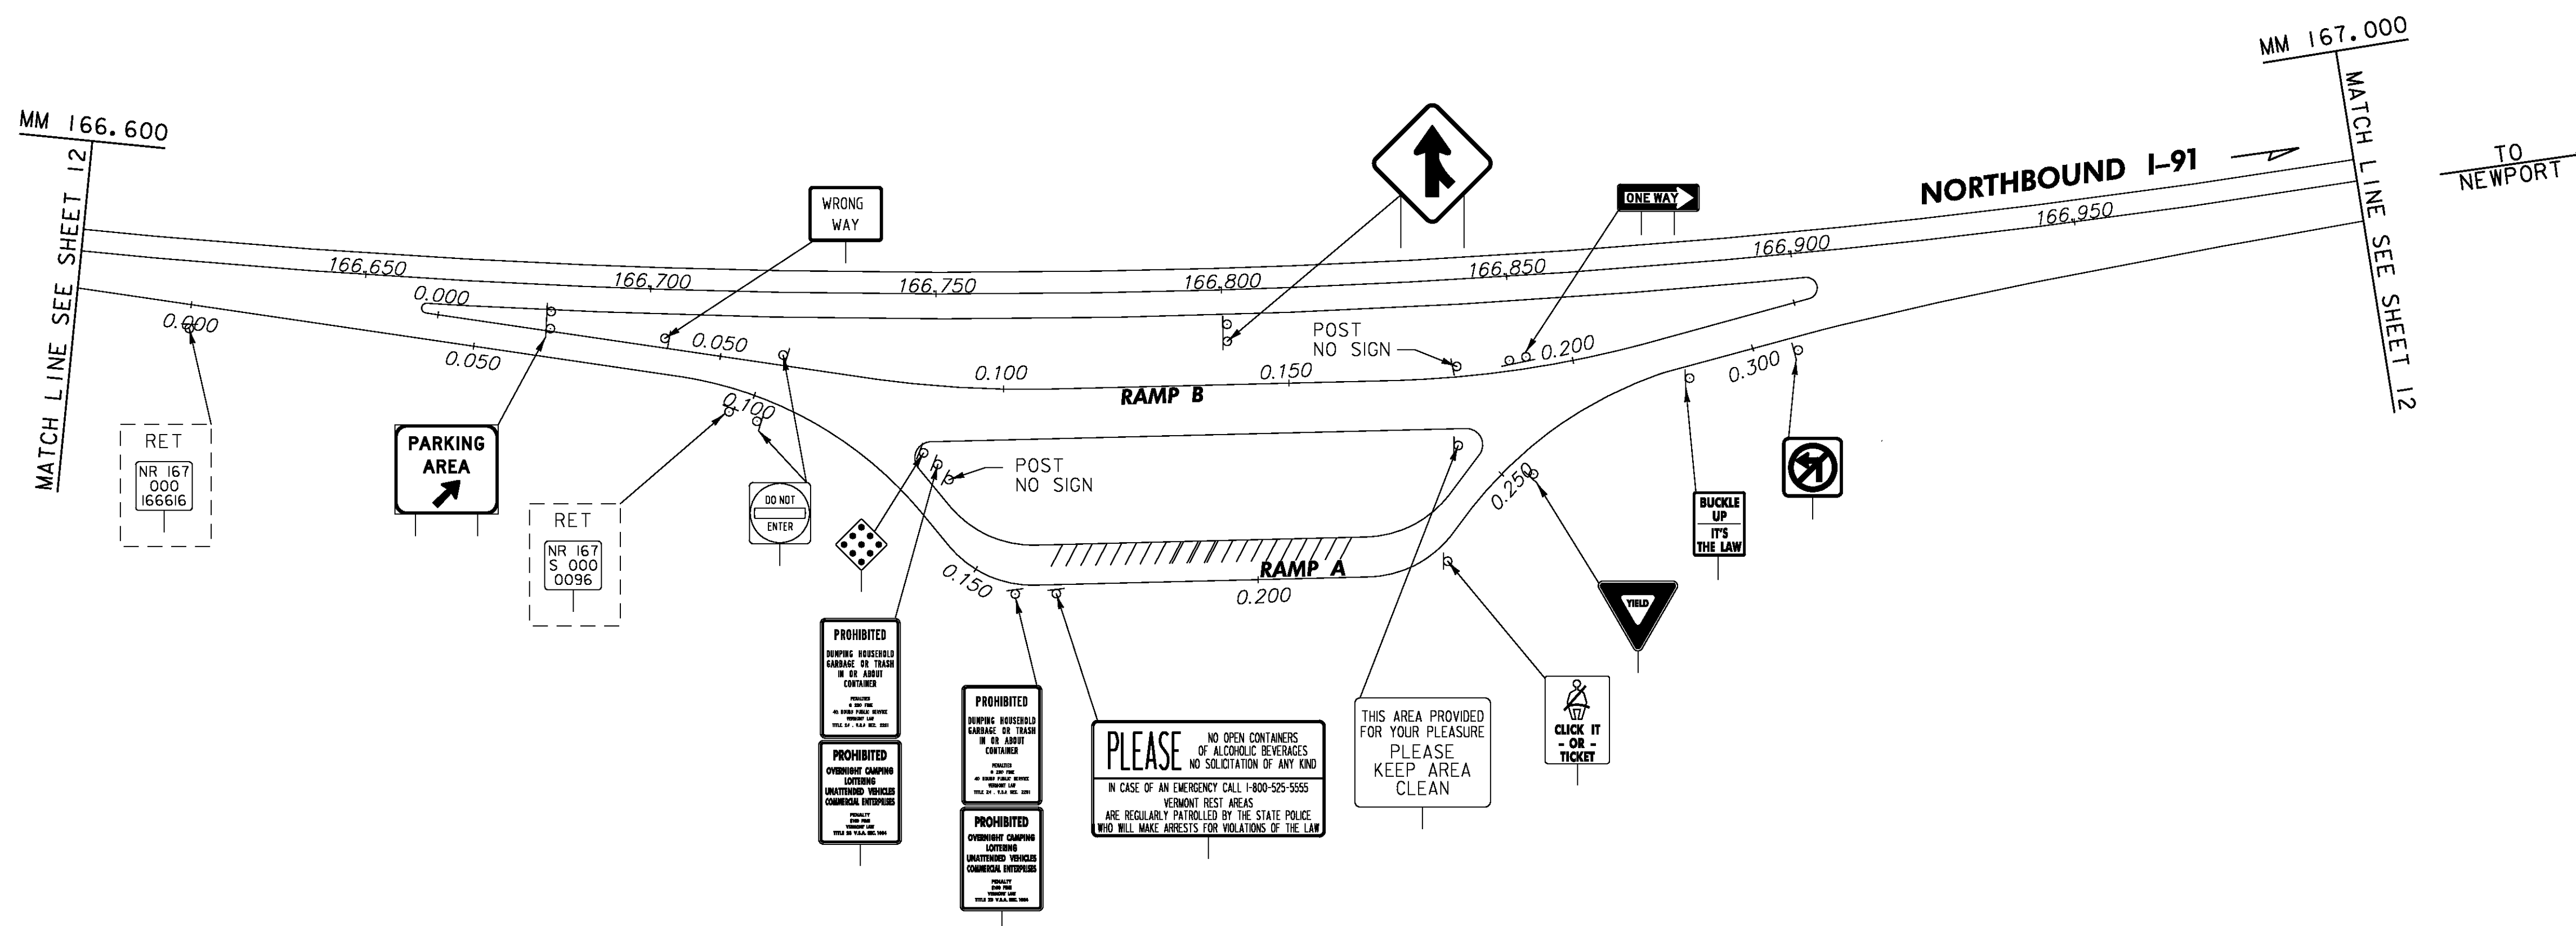

LEGEND
 [RET] - RETAINED
 [R&S] - REMOVE AND SALVAGE

ALL SIGNS AND POSTS WILL BE REMOVED UNLESS OTHERWISE NOTED

**EXISTING SIGNS
 PARKING AREA
 COVENTRY - NB
 MM 166.734**

PROJECT NAME: LYNDON - DERBY	PLOT DATE: 5/7/2009
PROJECT NUMBER: IM IR 091-3(6)	DRAWN BY: MRS
FILE NAME: z87a022rest.dgn	CHECKED BY: DAM
PROJECT LEADER: CRB	SHEET 22 OF 160
DESIGNED BY: PTS	
CLD REF. NO.: 08-0159	