


NOTE
 1. VT 191 ALIGNMENT ESTABLISHED USING EXISTING MM
 PLAQUE 1910/1007/0095.

REMOVING SIGNS
 TYPE A: 156
 TYPE B: 3
 BRIDGE PLAQUE: 0

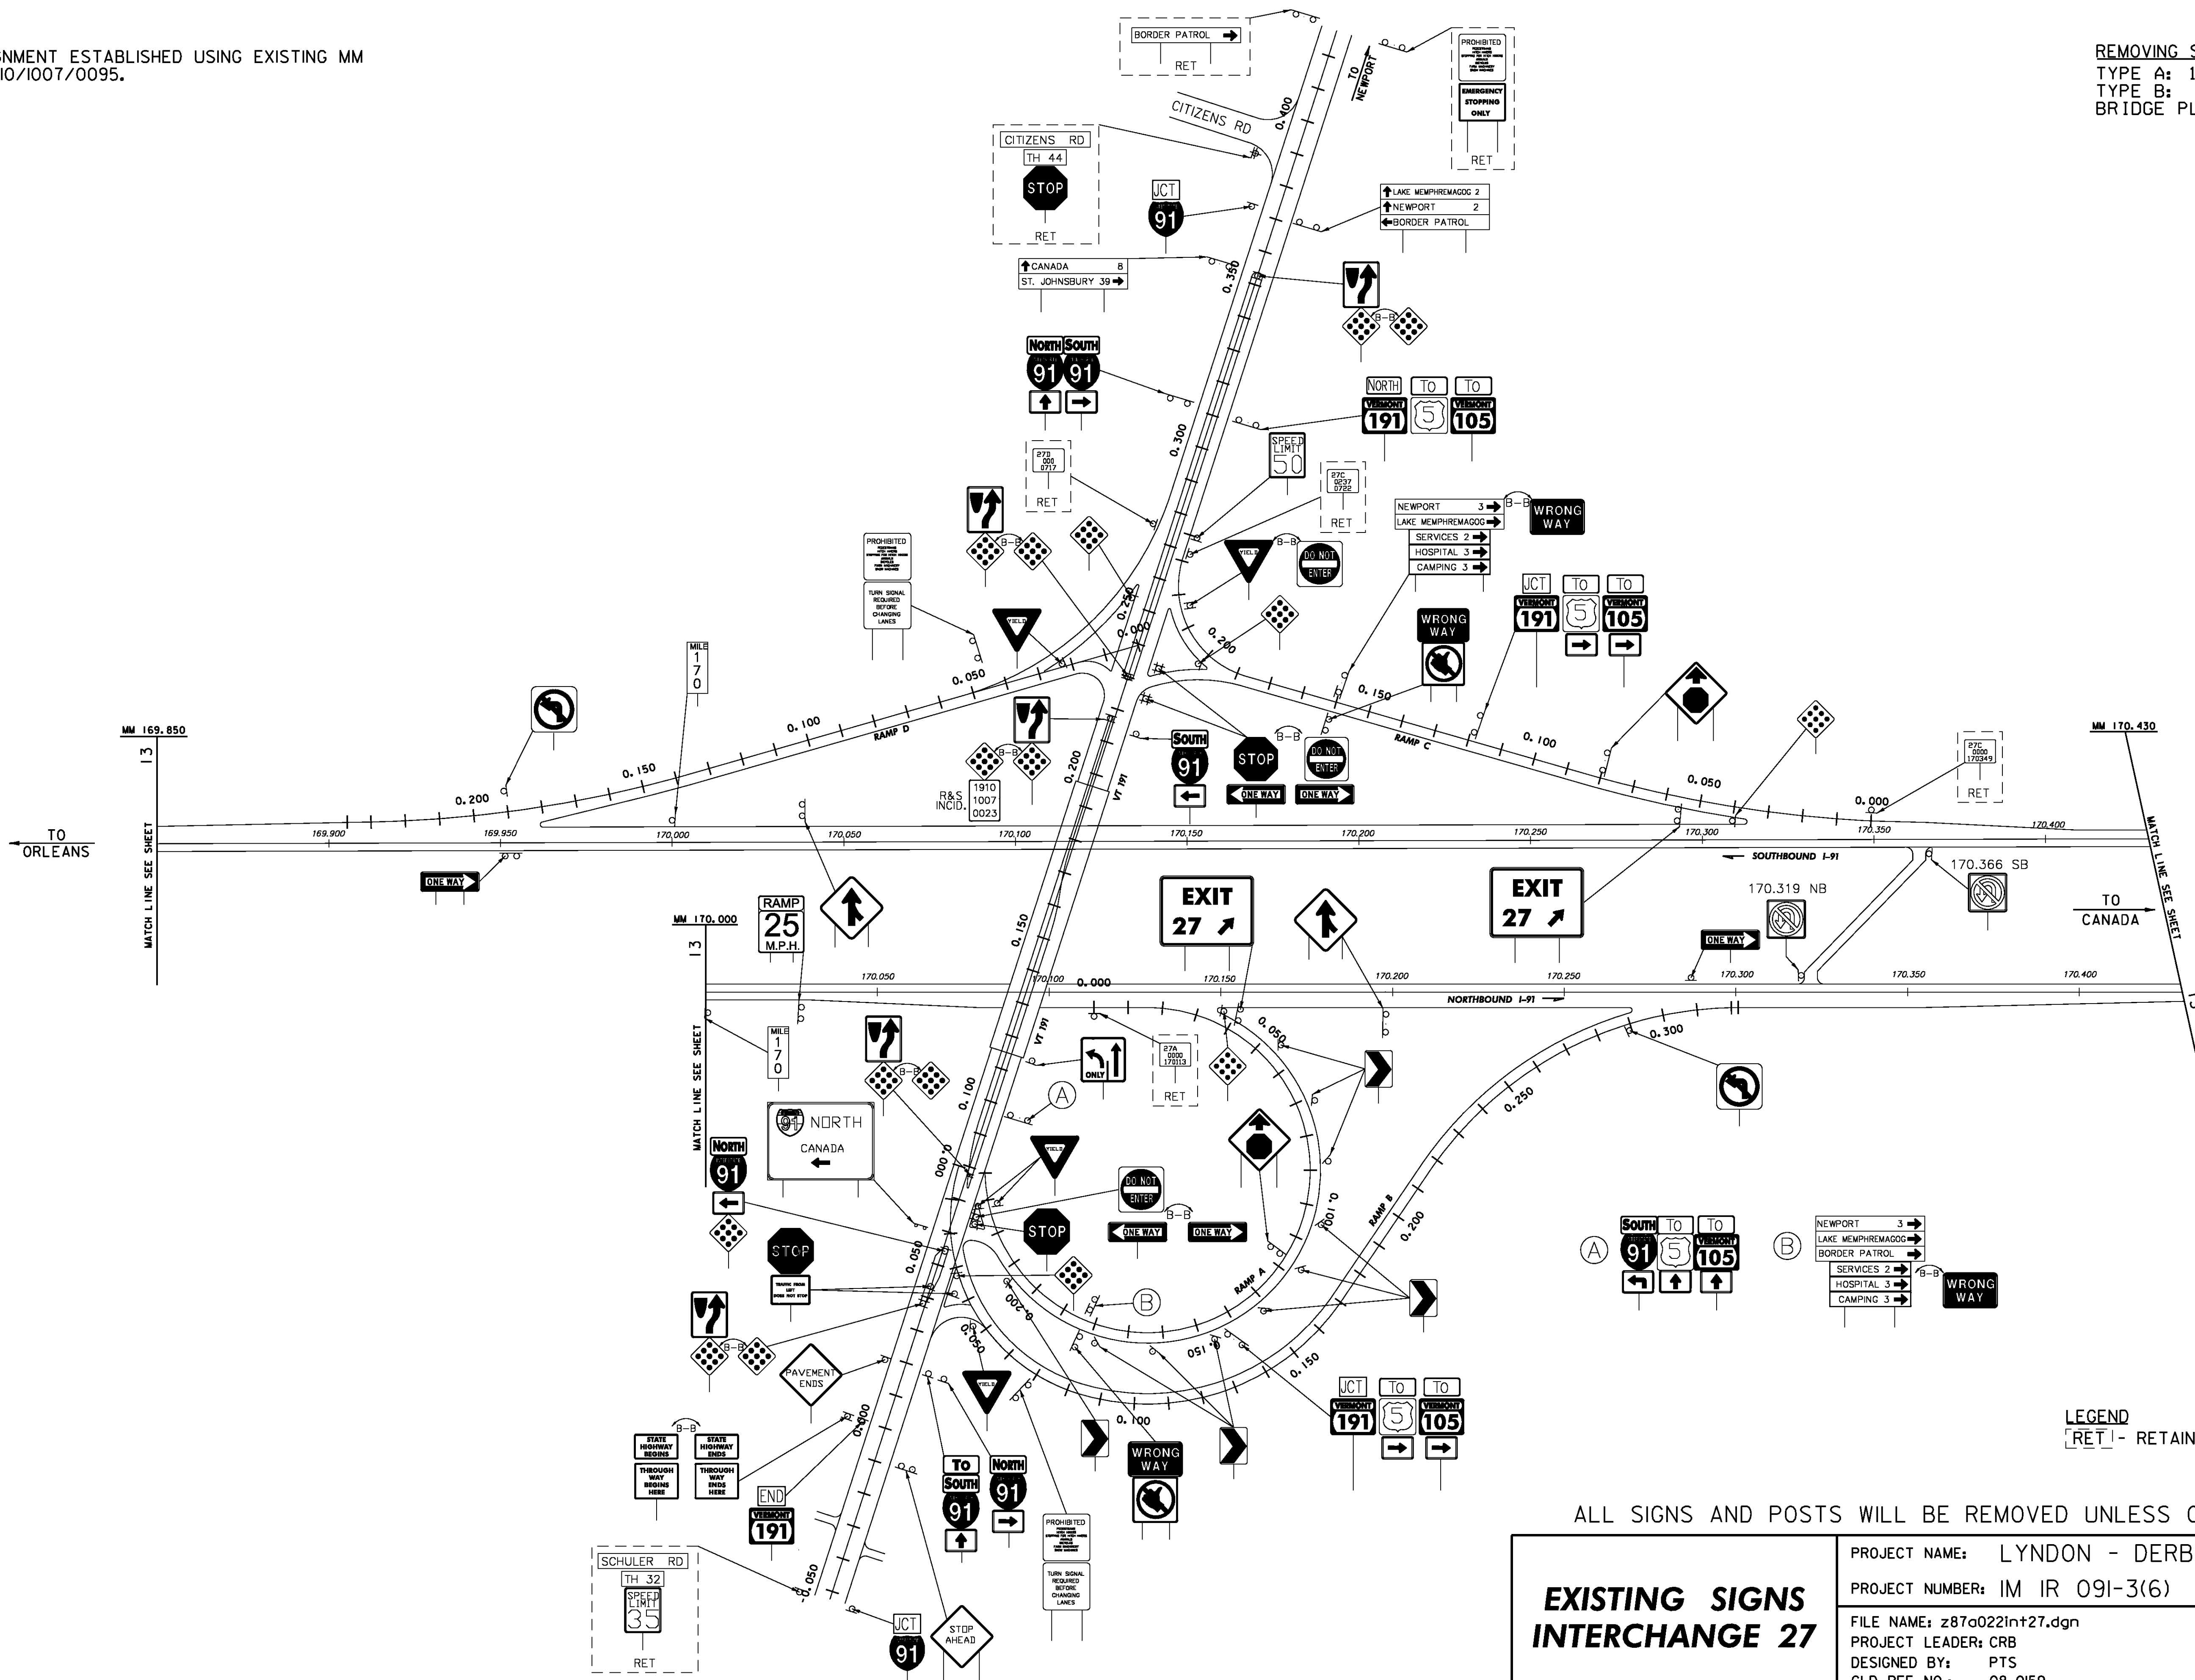

LEGEND
 [RET] - RETAINED

ALL SIGNS AND POSTS WILL BE REMOVED UNLESS OTHERWISE NOTED

**EXISTING SIGNS
 INTERCHANGE 27**

PROJECT NAME: LYNDON - DERBY	PLOT DATE: 5/7/2009
PROJECT NUMBER: IM IR 091-3(6)	DRAWN BY: NLL
FILE NAME: z87a022int+27.dgn	CHECKED BY: DAM
DESIGNED BY: PTS	SHEET 24 OF 160
CLD REF. NO.: 08-0159	

MODEL: Exist