
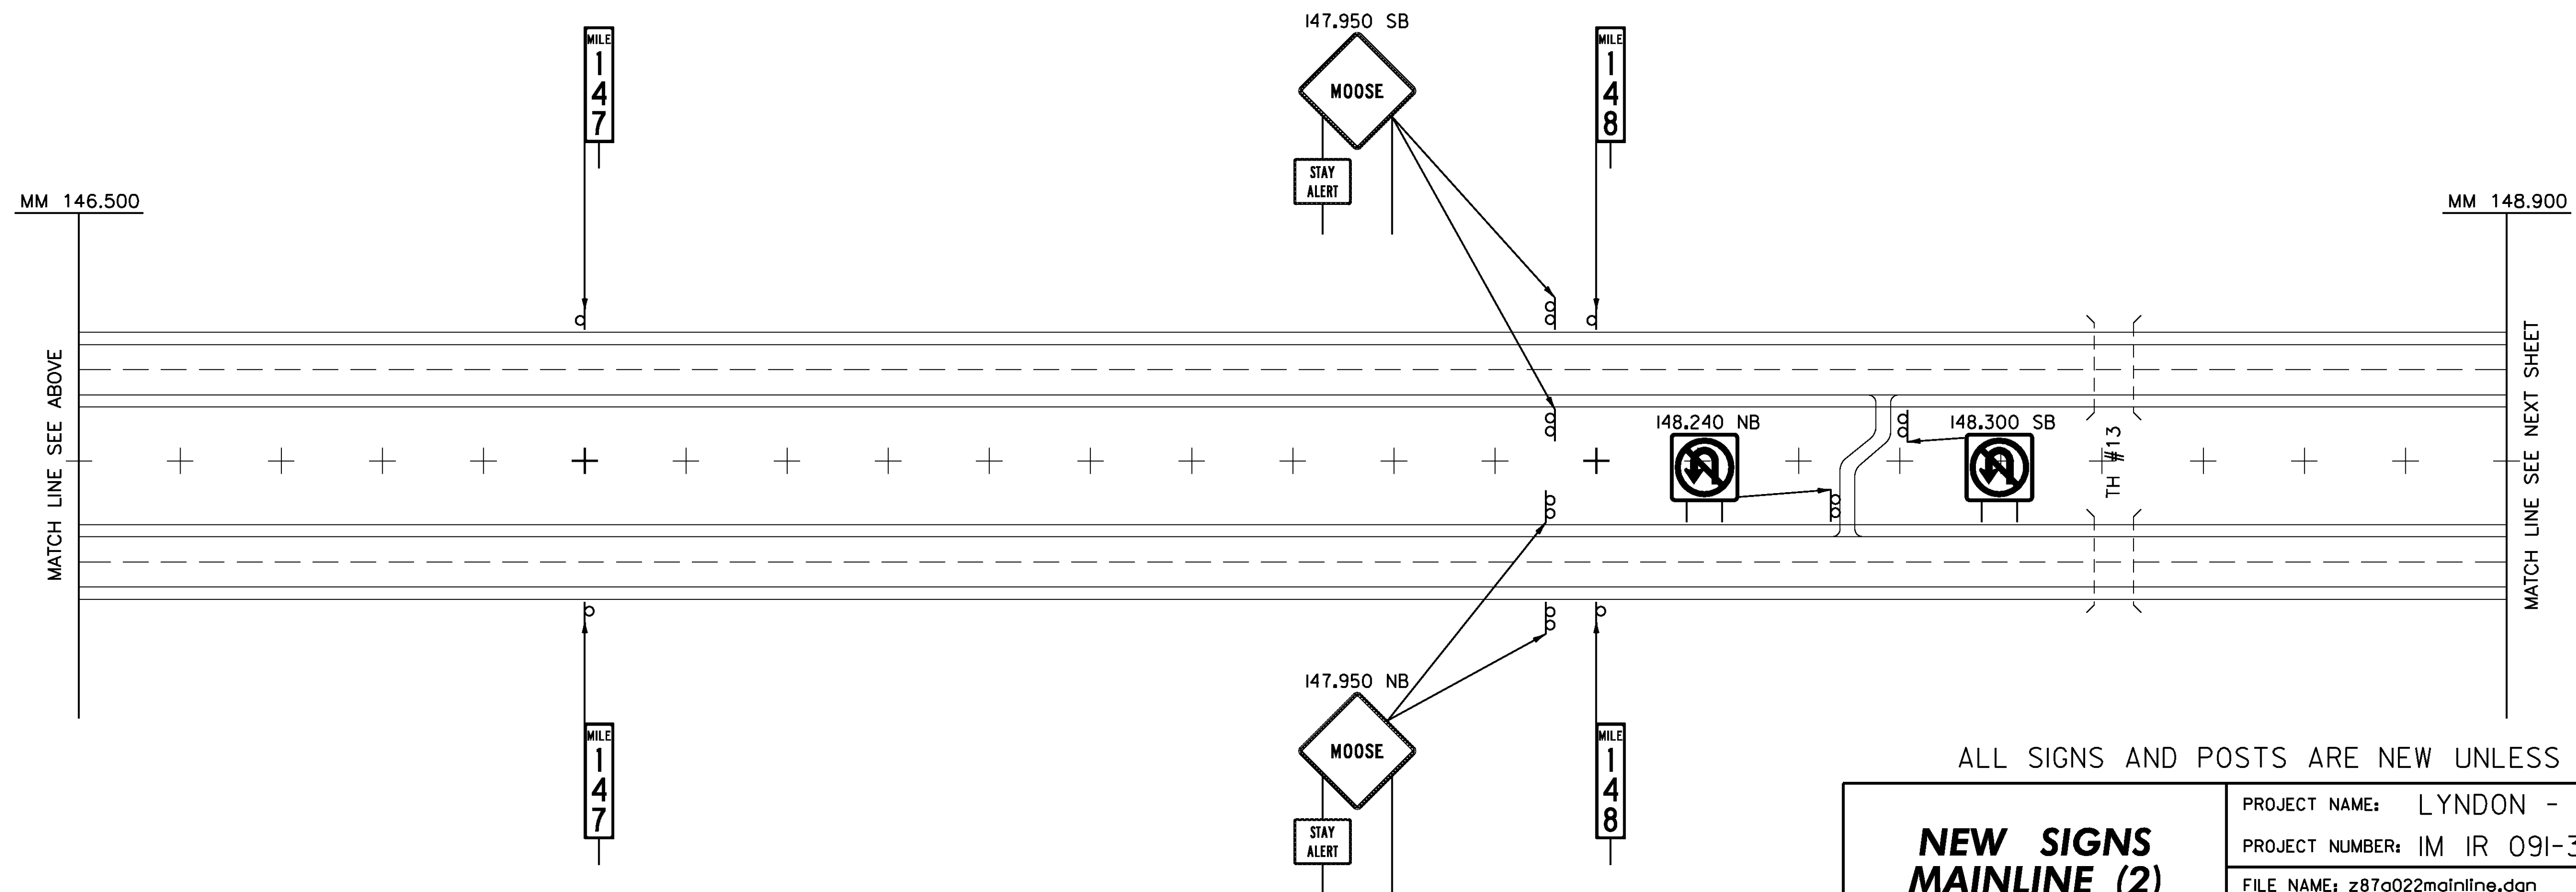


MODEL: 02-New

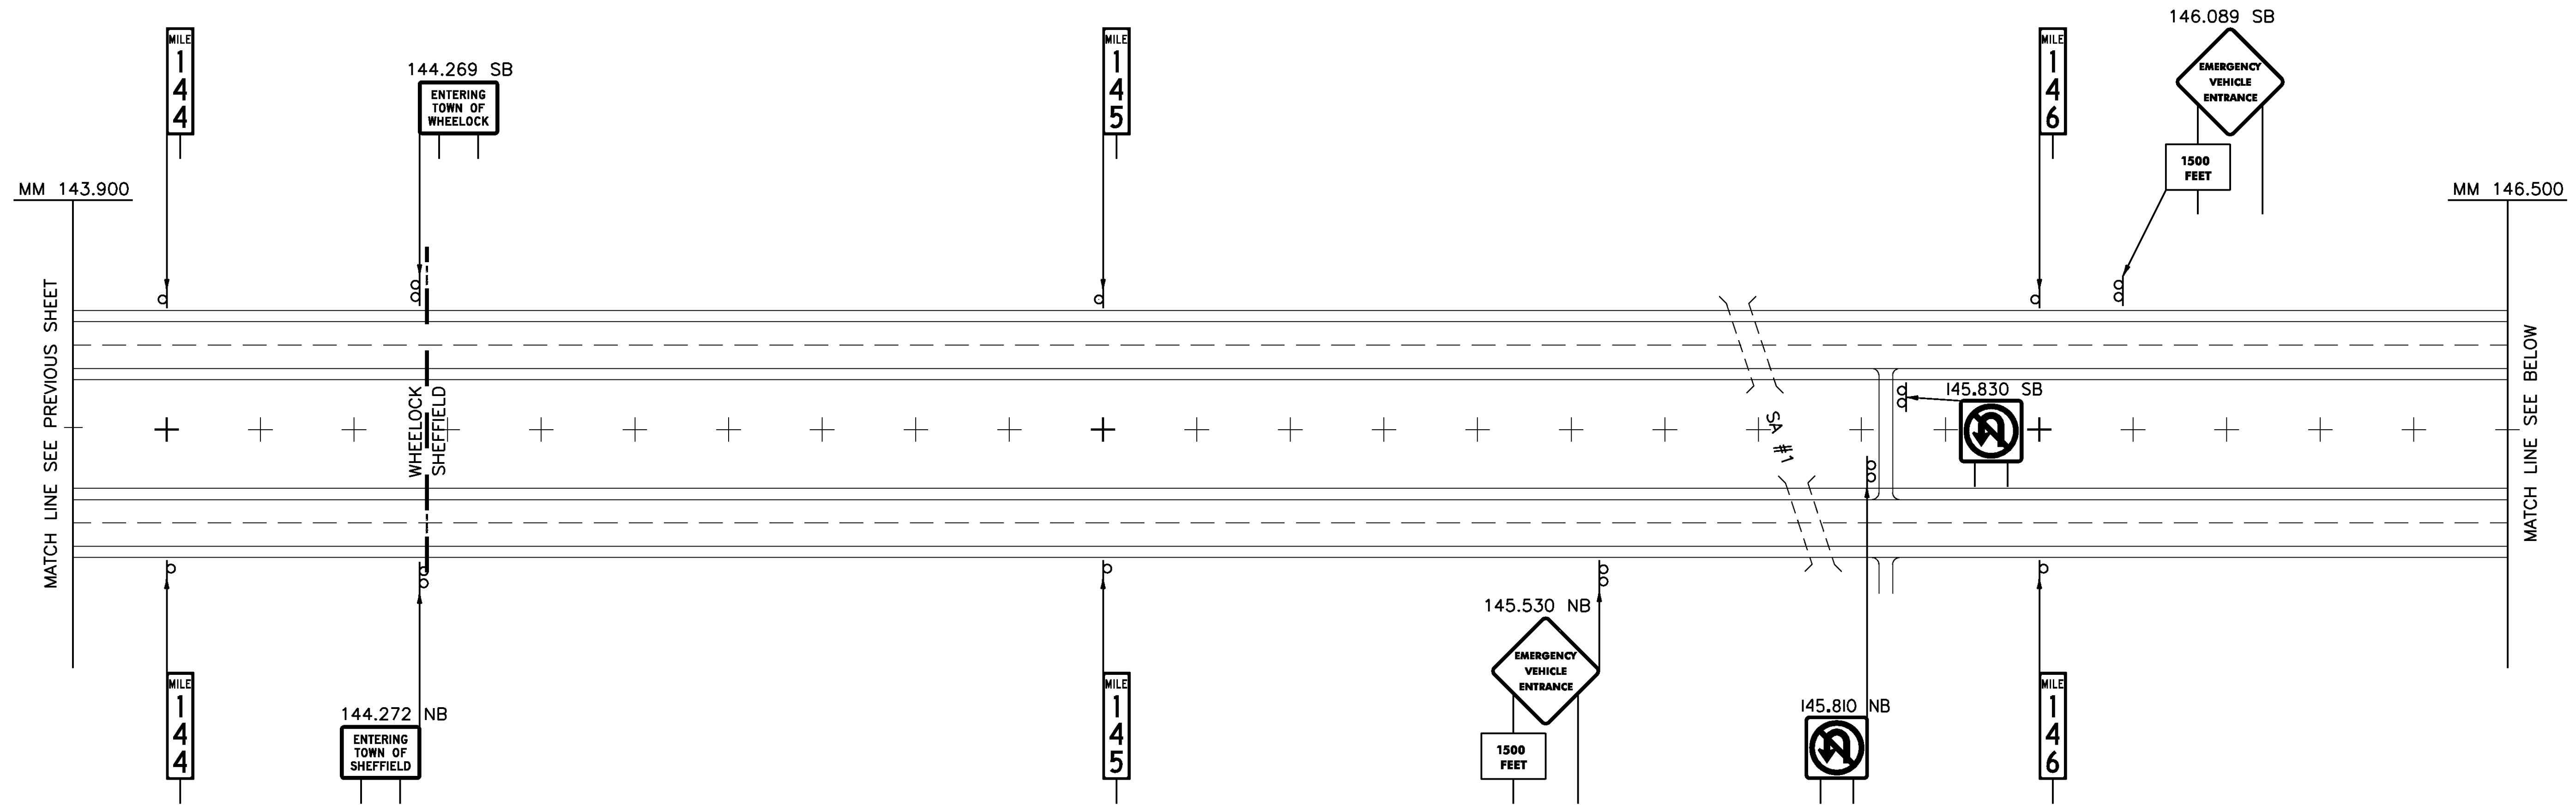

LEGEND
 [RET] - RETAINED
 [SALV] - SALVAGED

ALL SIGNS AND POSTS ARE NEW UNLESS OTHERWISE NOTED

**NEW SIGNS
 MAINLINE (2)
 143.900-148.900**

PROJECT NAME: LYNDON - DERBY	PLOT DATE: 5/7/2009
PROJECT NUMBER: IM IR 091-3(6)	DRAWN BY: MRS
FILE NAME: z87a022mainline.dgn	CHECKED BY: PTS
PROJECT LEADER: CRB	SHEET 28 OF 160
DESIGNED BY: DAM	
CLD REF. NO.: 08-0159	