
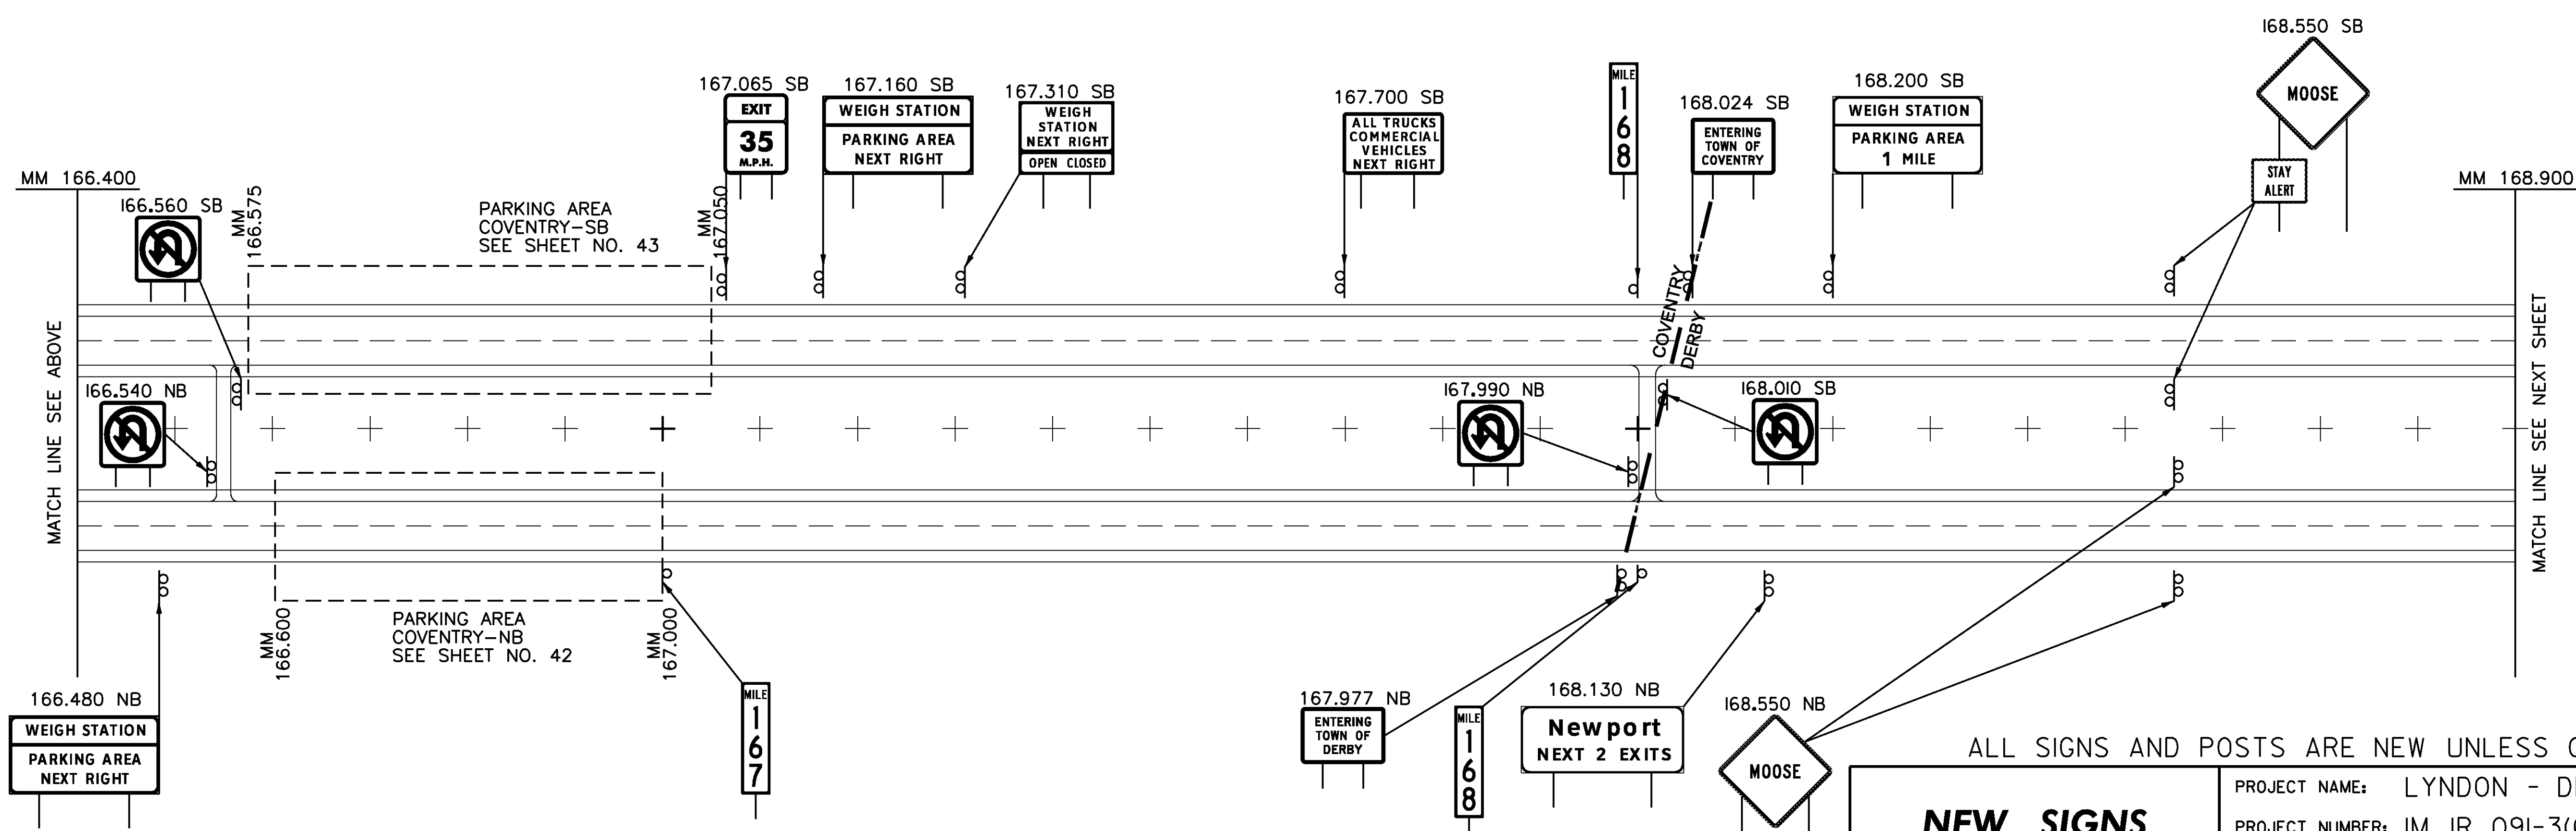


MODEL: 06-New

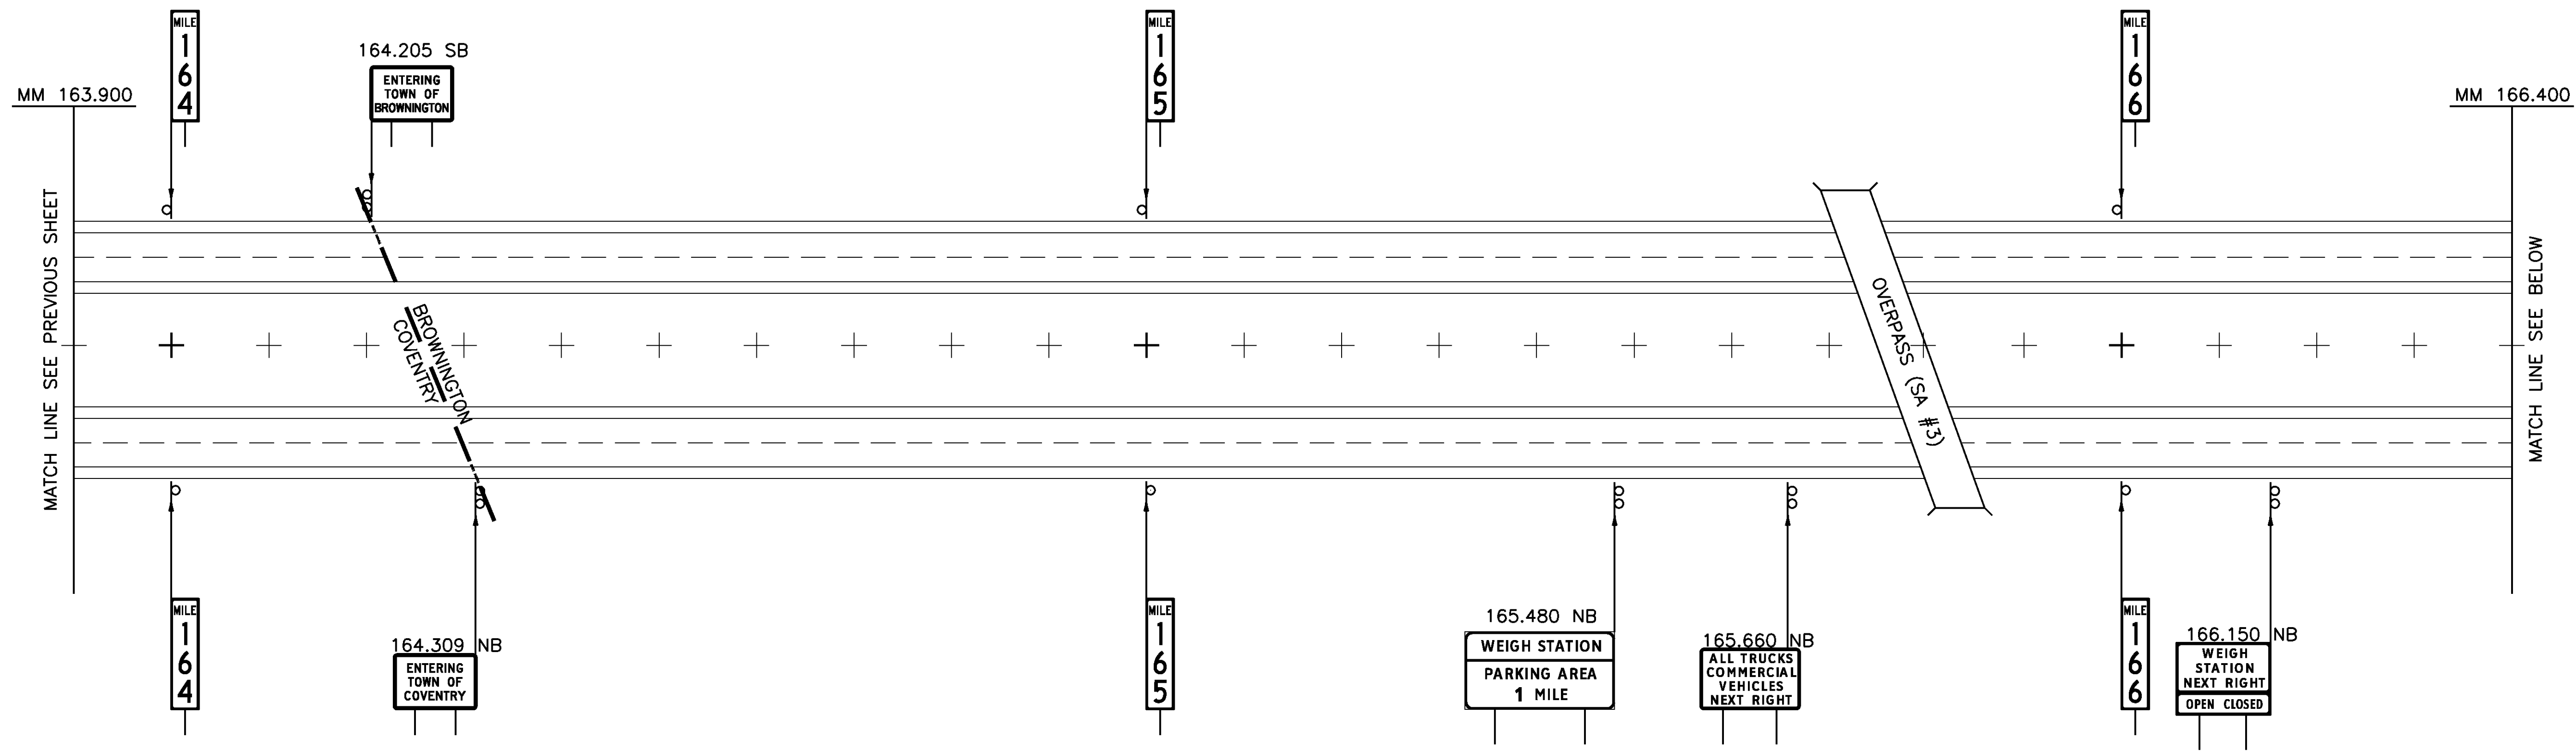

LEGEND  
 [RET] - RETAINED  
 [SALV] - SALVAGED

ALL SIGNS AND POSTS ARE NEW UNLESS OTHERWISE NOTED

**NEW SIGNS  
 MAINLINE (6)  
 163.900-168.900**

PROJECT NAME: LYNDON - DERBY	PLOT DATE: 5/7/2009
PROJECT NUMBER: IM IR 091-3(6)	DRAWN BY: MRS
FILE NAME: z87a022mainline.dgn	CHECKED BY: PTS
DESIGNED BY: DAM	SHEET 32 OF 160
CLD REF. NO.: 08-0159	