
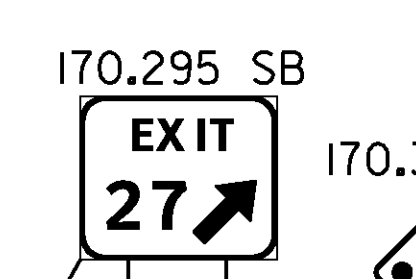
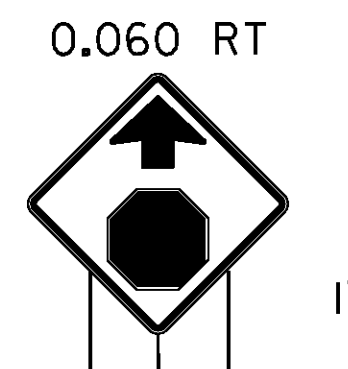
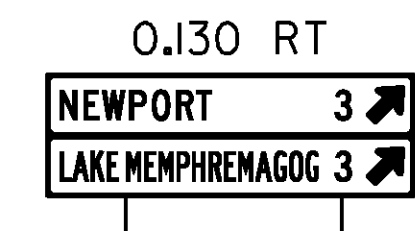
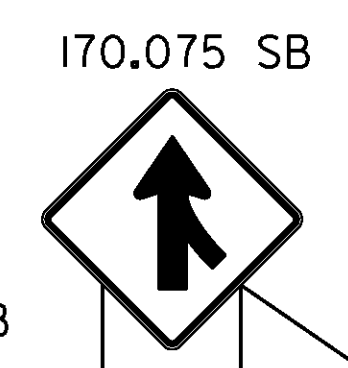
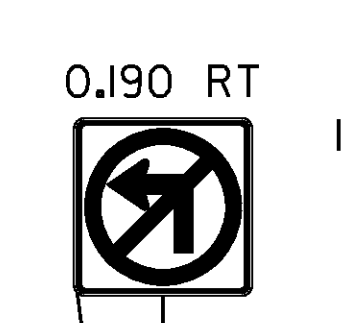
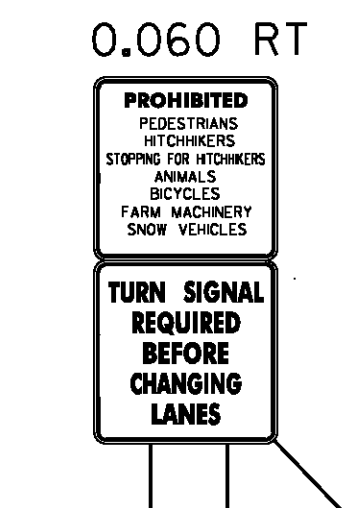
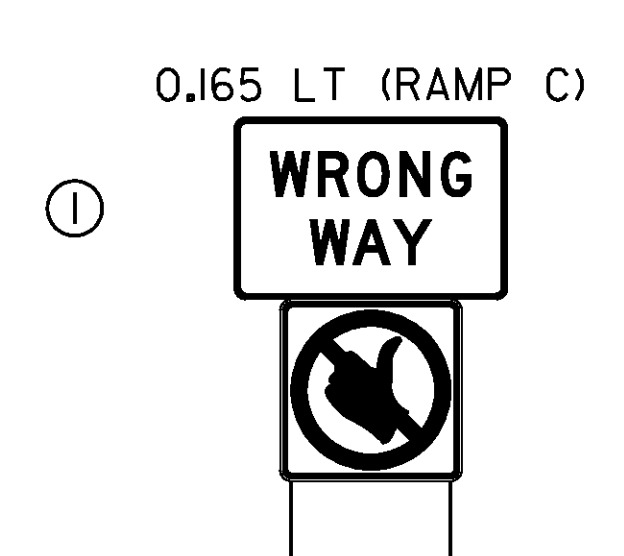
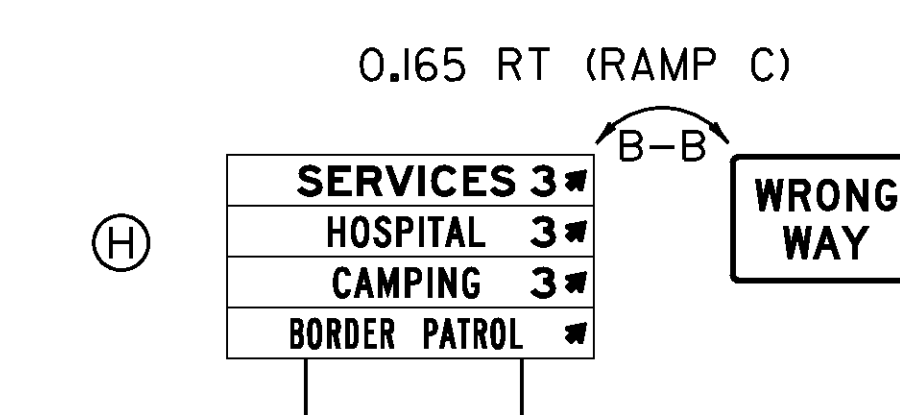
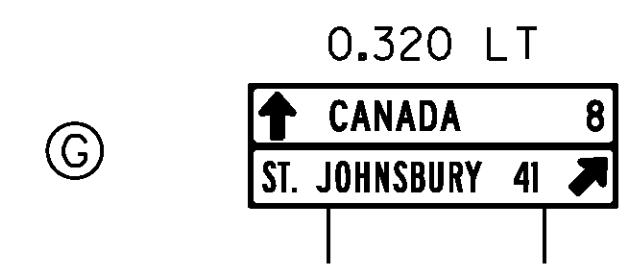
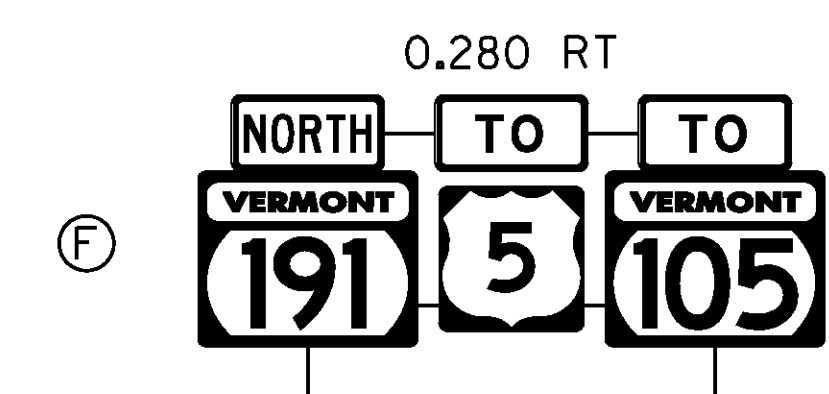
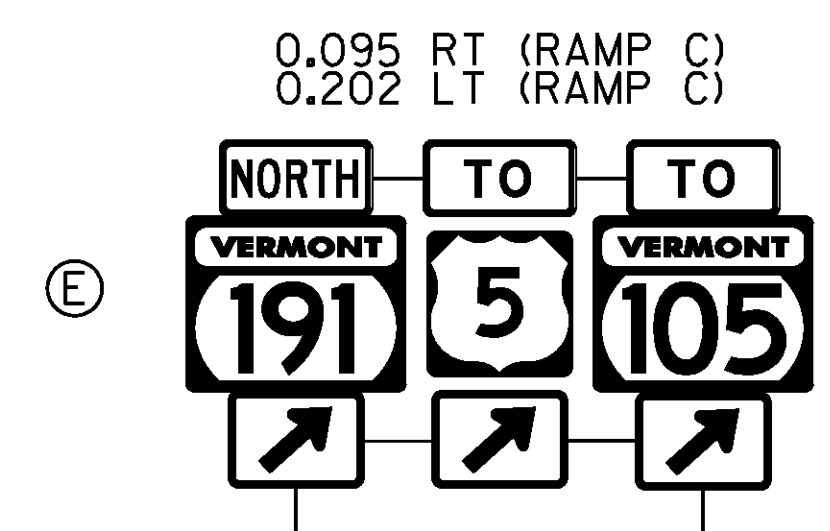
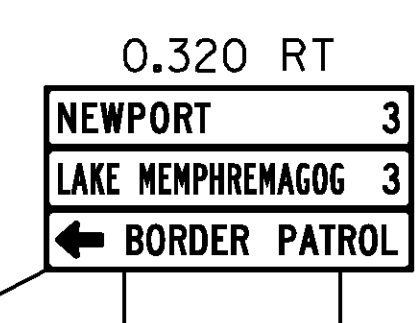
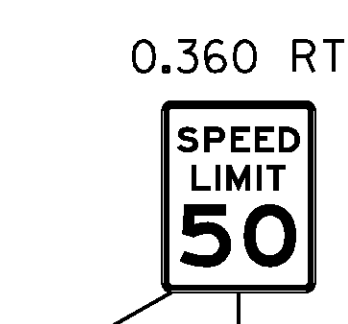
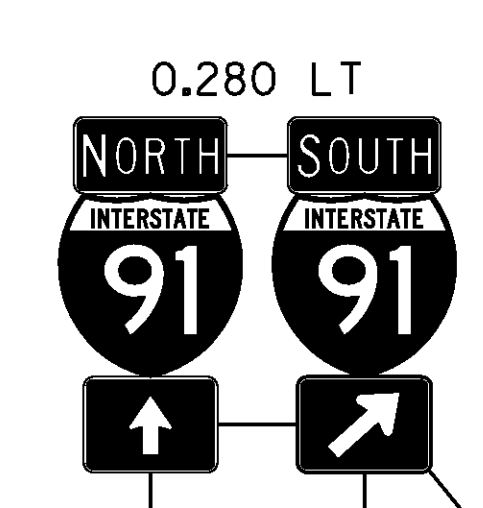
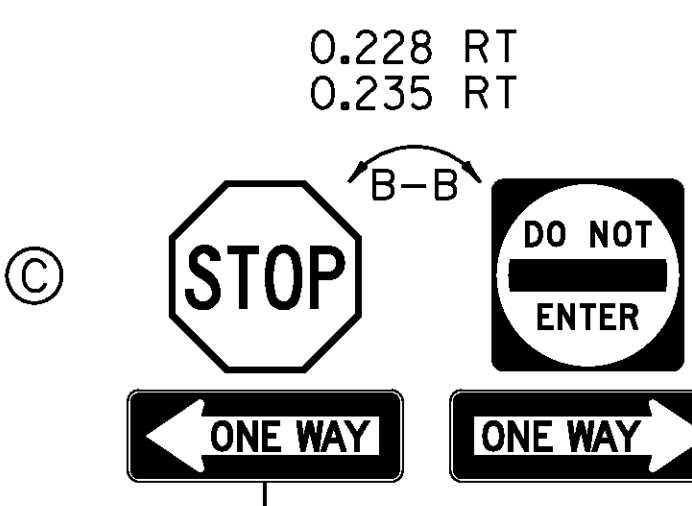
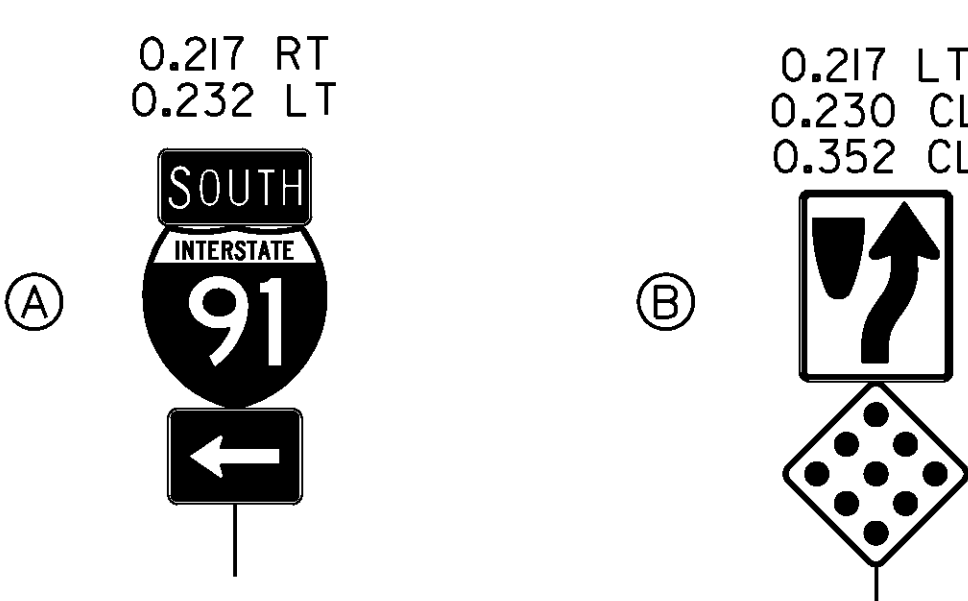


NOTE
 1. VT 191 ALIGNMENT ESTABLISHED USING EXISTING
 MM PLAQUE 1910/1007/0095.

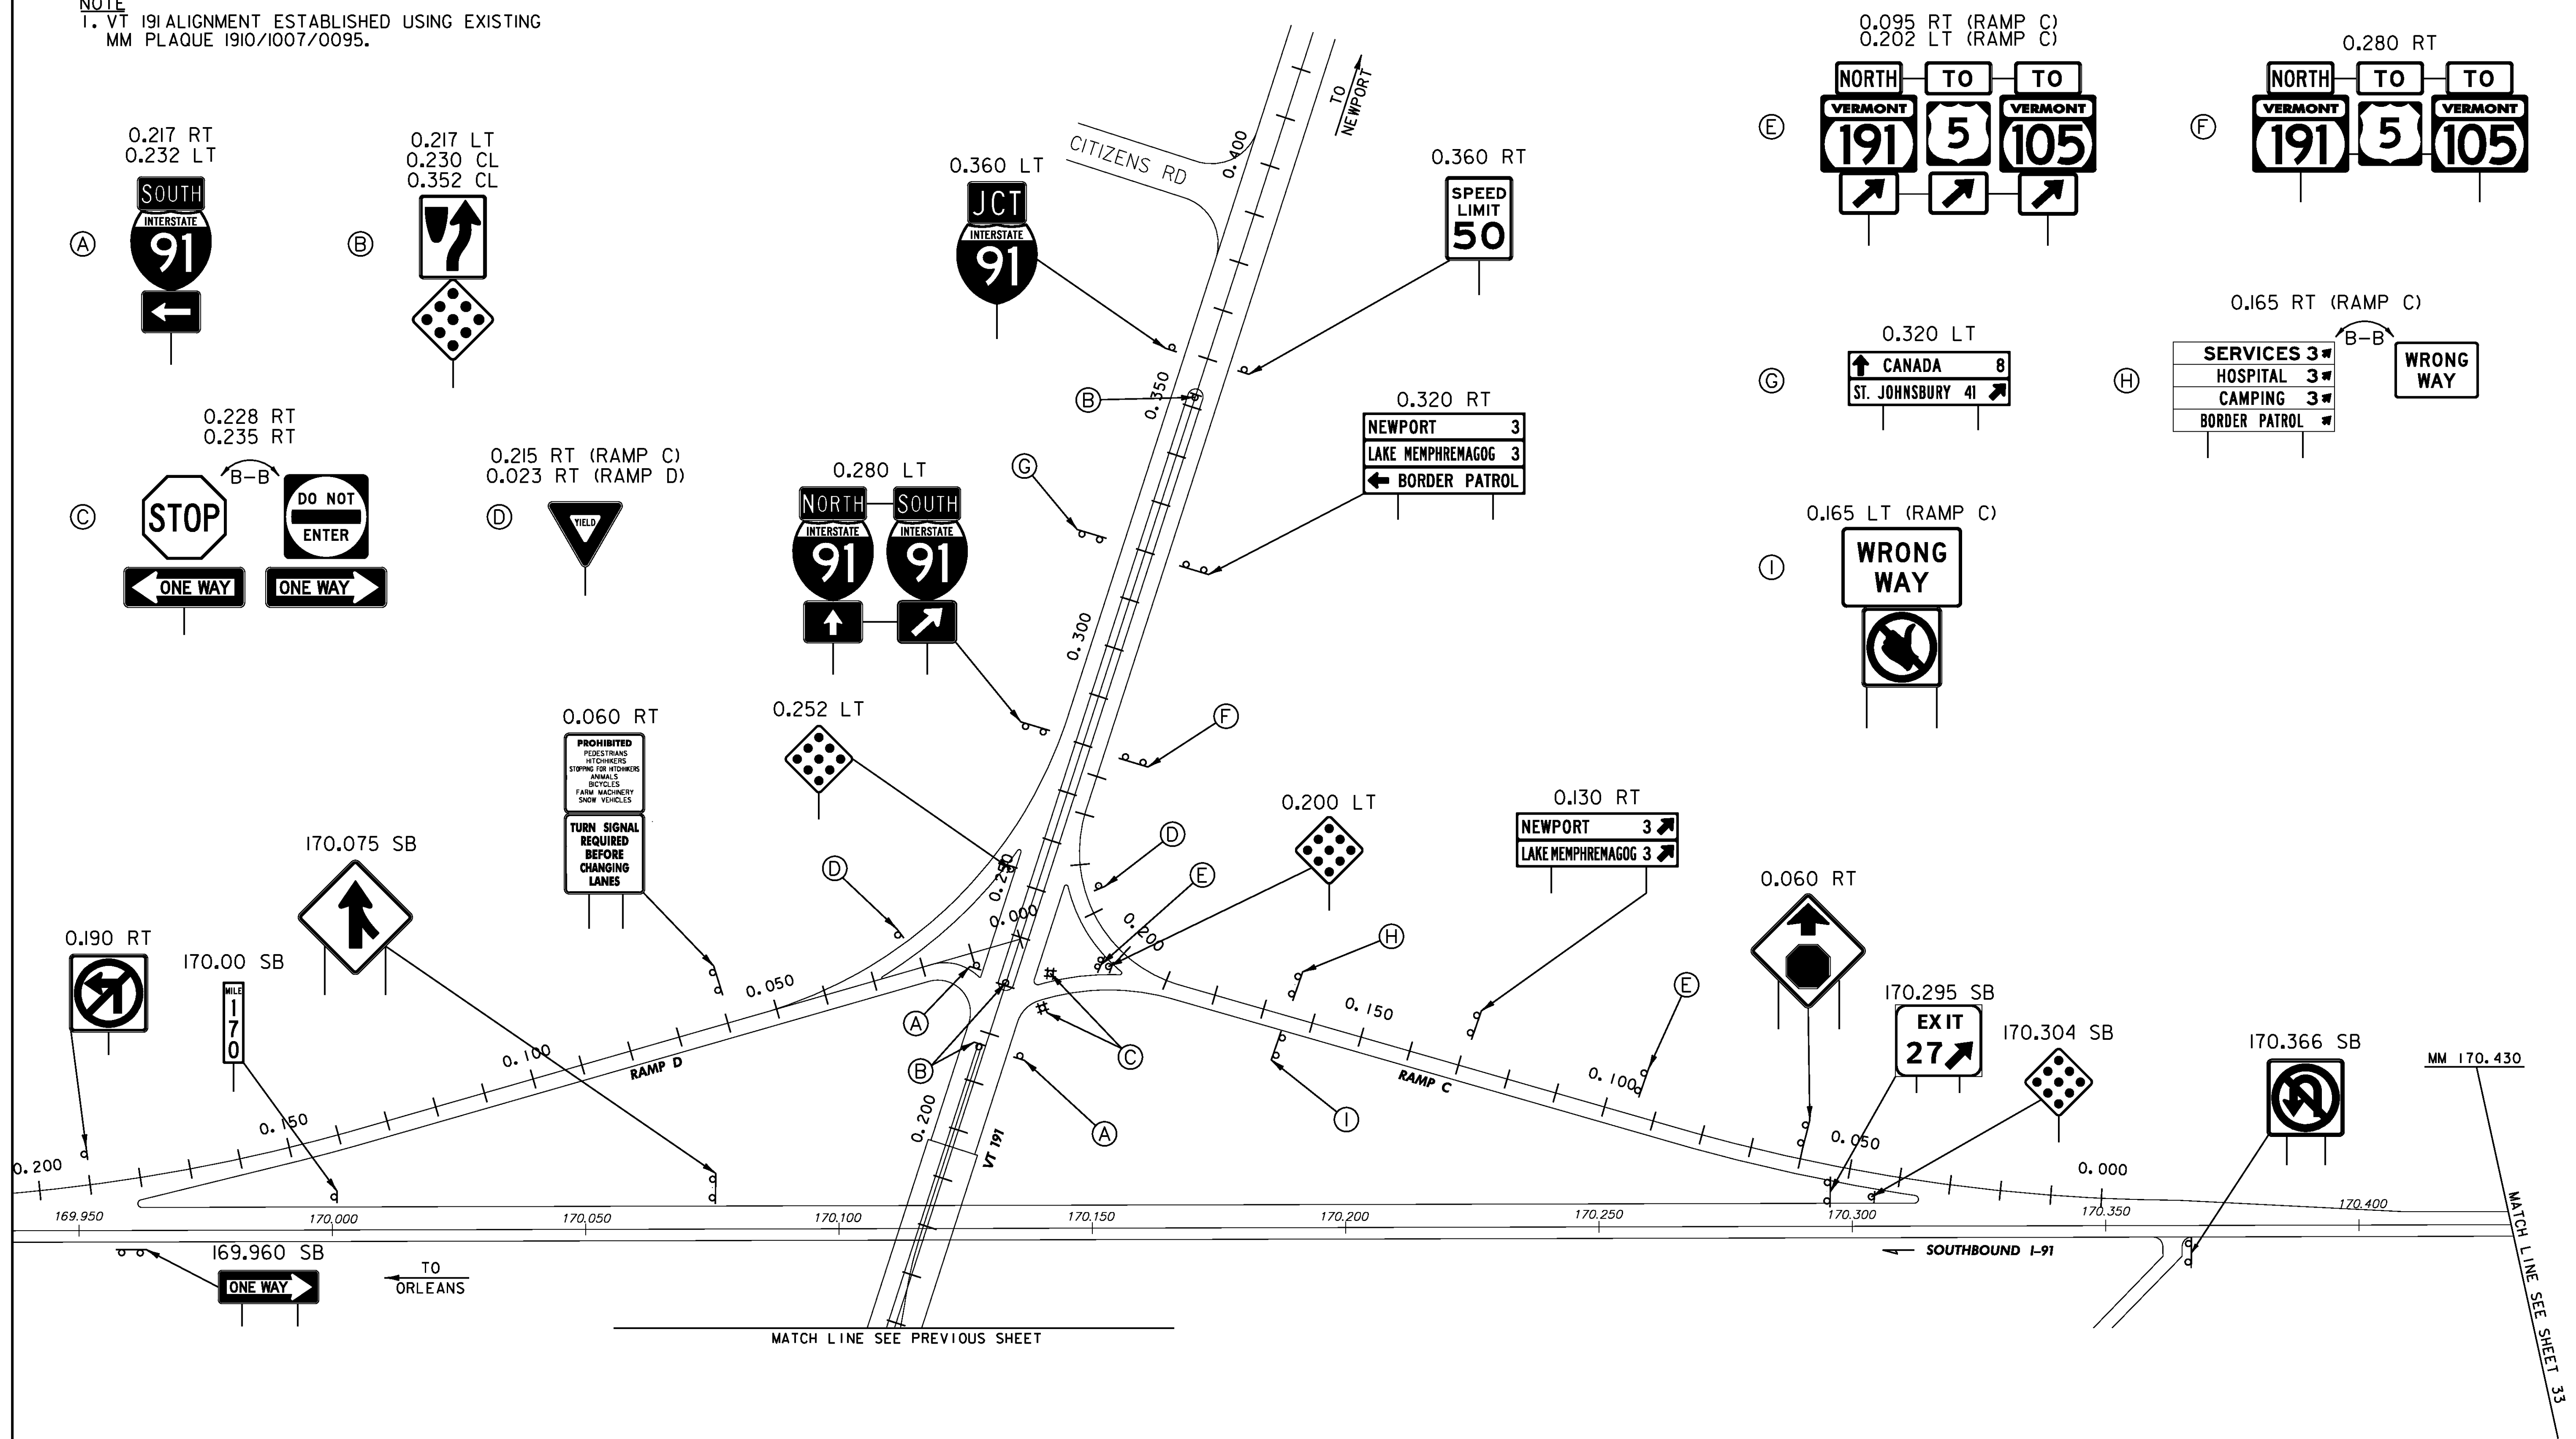

MM 170.430

MATCH LINE SEE SHEET 33

LEGEND
 [RET] - RETAINED

ALL SIGNS AND POSTS ARE NEW UNLESS OTHERWISE NOTED

NEW SIGNS INTERCHANGE 27 SB	PROJECT NAME: LYNDON - DERBY	
	PROJECT NUMBER: IM IR 091-3(6)	
	FILE NAME: z87a022in+27.dgn	PLOT DATE: 5/7/2009
PROJECT LEADER: CRB	DRAWN BY: NLL	
DESIGNED BY: DAM	CHECKED BY: PTS	
CLD REF. NO.: 08-0159	SHEET 45 OF 160	

MODEL: New 2