


NOTE
 1. US 5 ALIGNMENT ESTABLISHED USING EXISTING
 MM PLAQUE 0050/1007/0115 AT TH 30.

ERECTING SALVAGED SIGNS
 AS SHOWN - 2

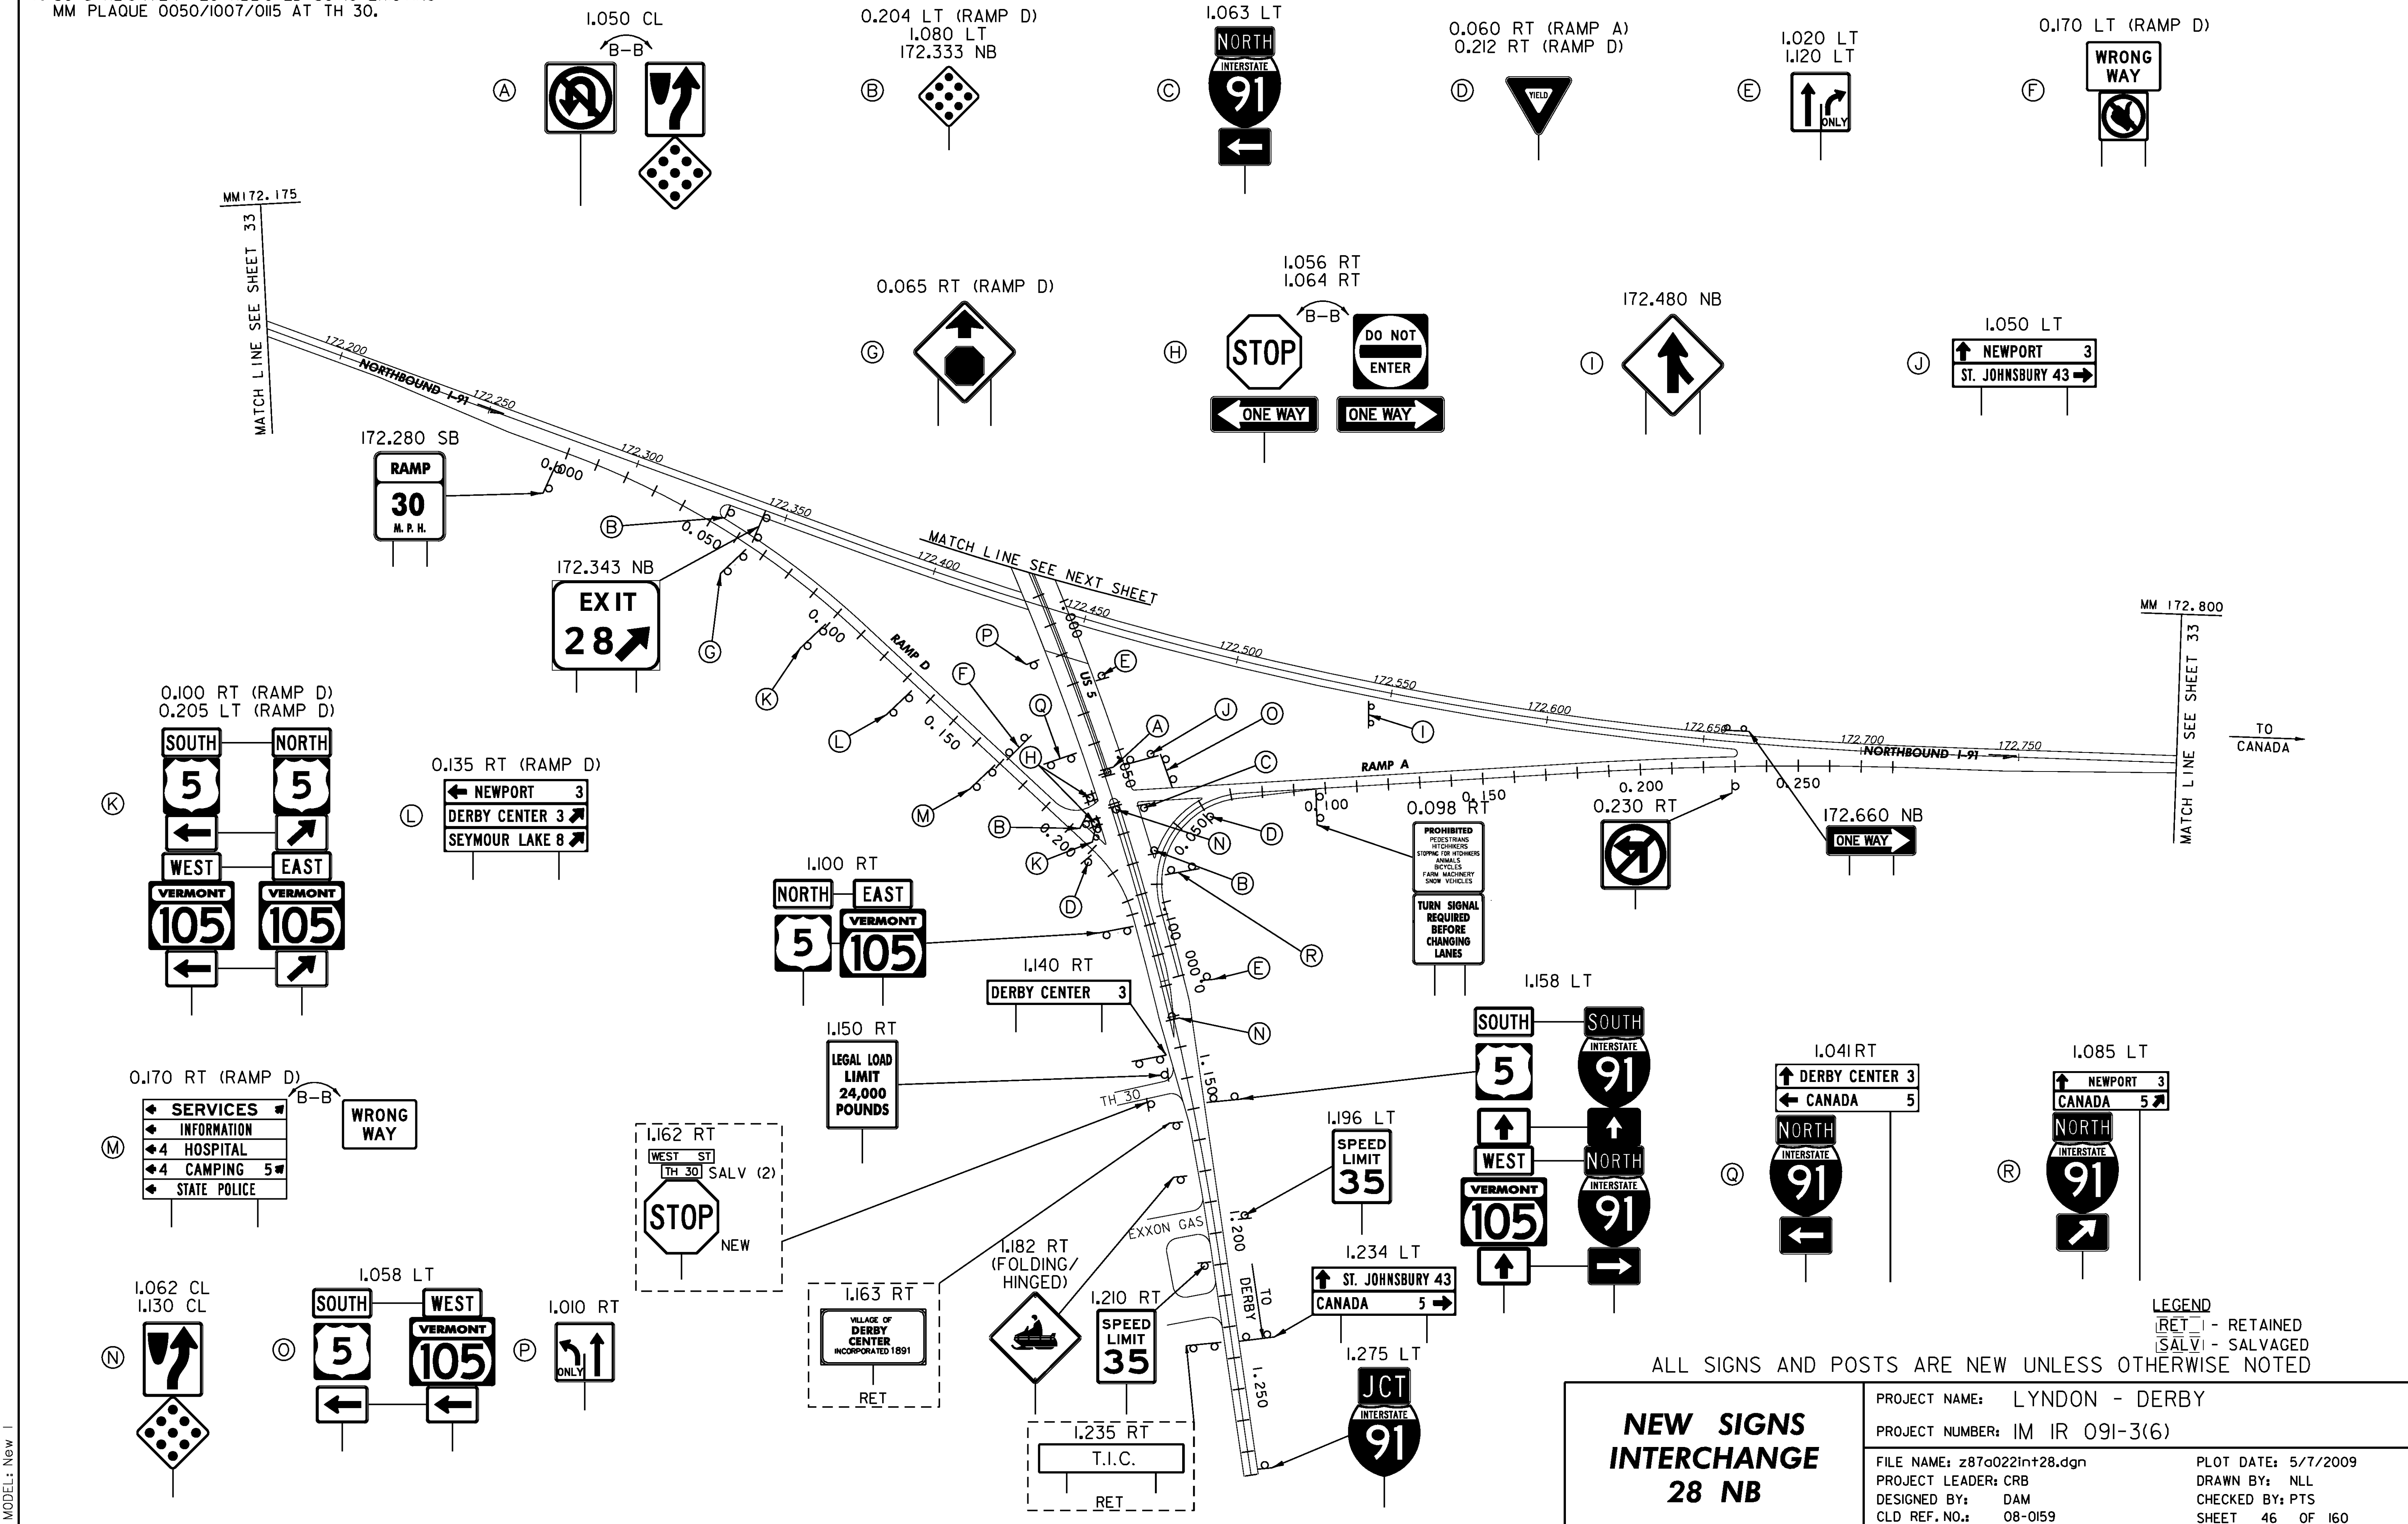

MODEL: New 1

NEW SIGNS INTERCHANGE 28 NB	PROJECT NAME: LYNDON - DERBY
	PROJECT NUMBER: IM IR 091-3(6)
	FILE NAME: z87a022in+28.dgn
	CLD REF. NO.: 08-0159
	PLOT DATE: 5/7/2009 DRAWN BY: NLL CHECKED BY: PTS SHEET 46 OF 160