


NOTE
 1. US 5 ALIGNMENT ESTABLISHED USING EXISTING
 MM PLAQUE 0050/1007/0115 AT TH 30.

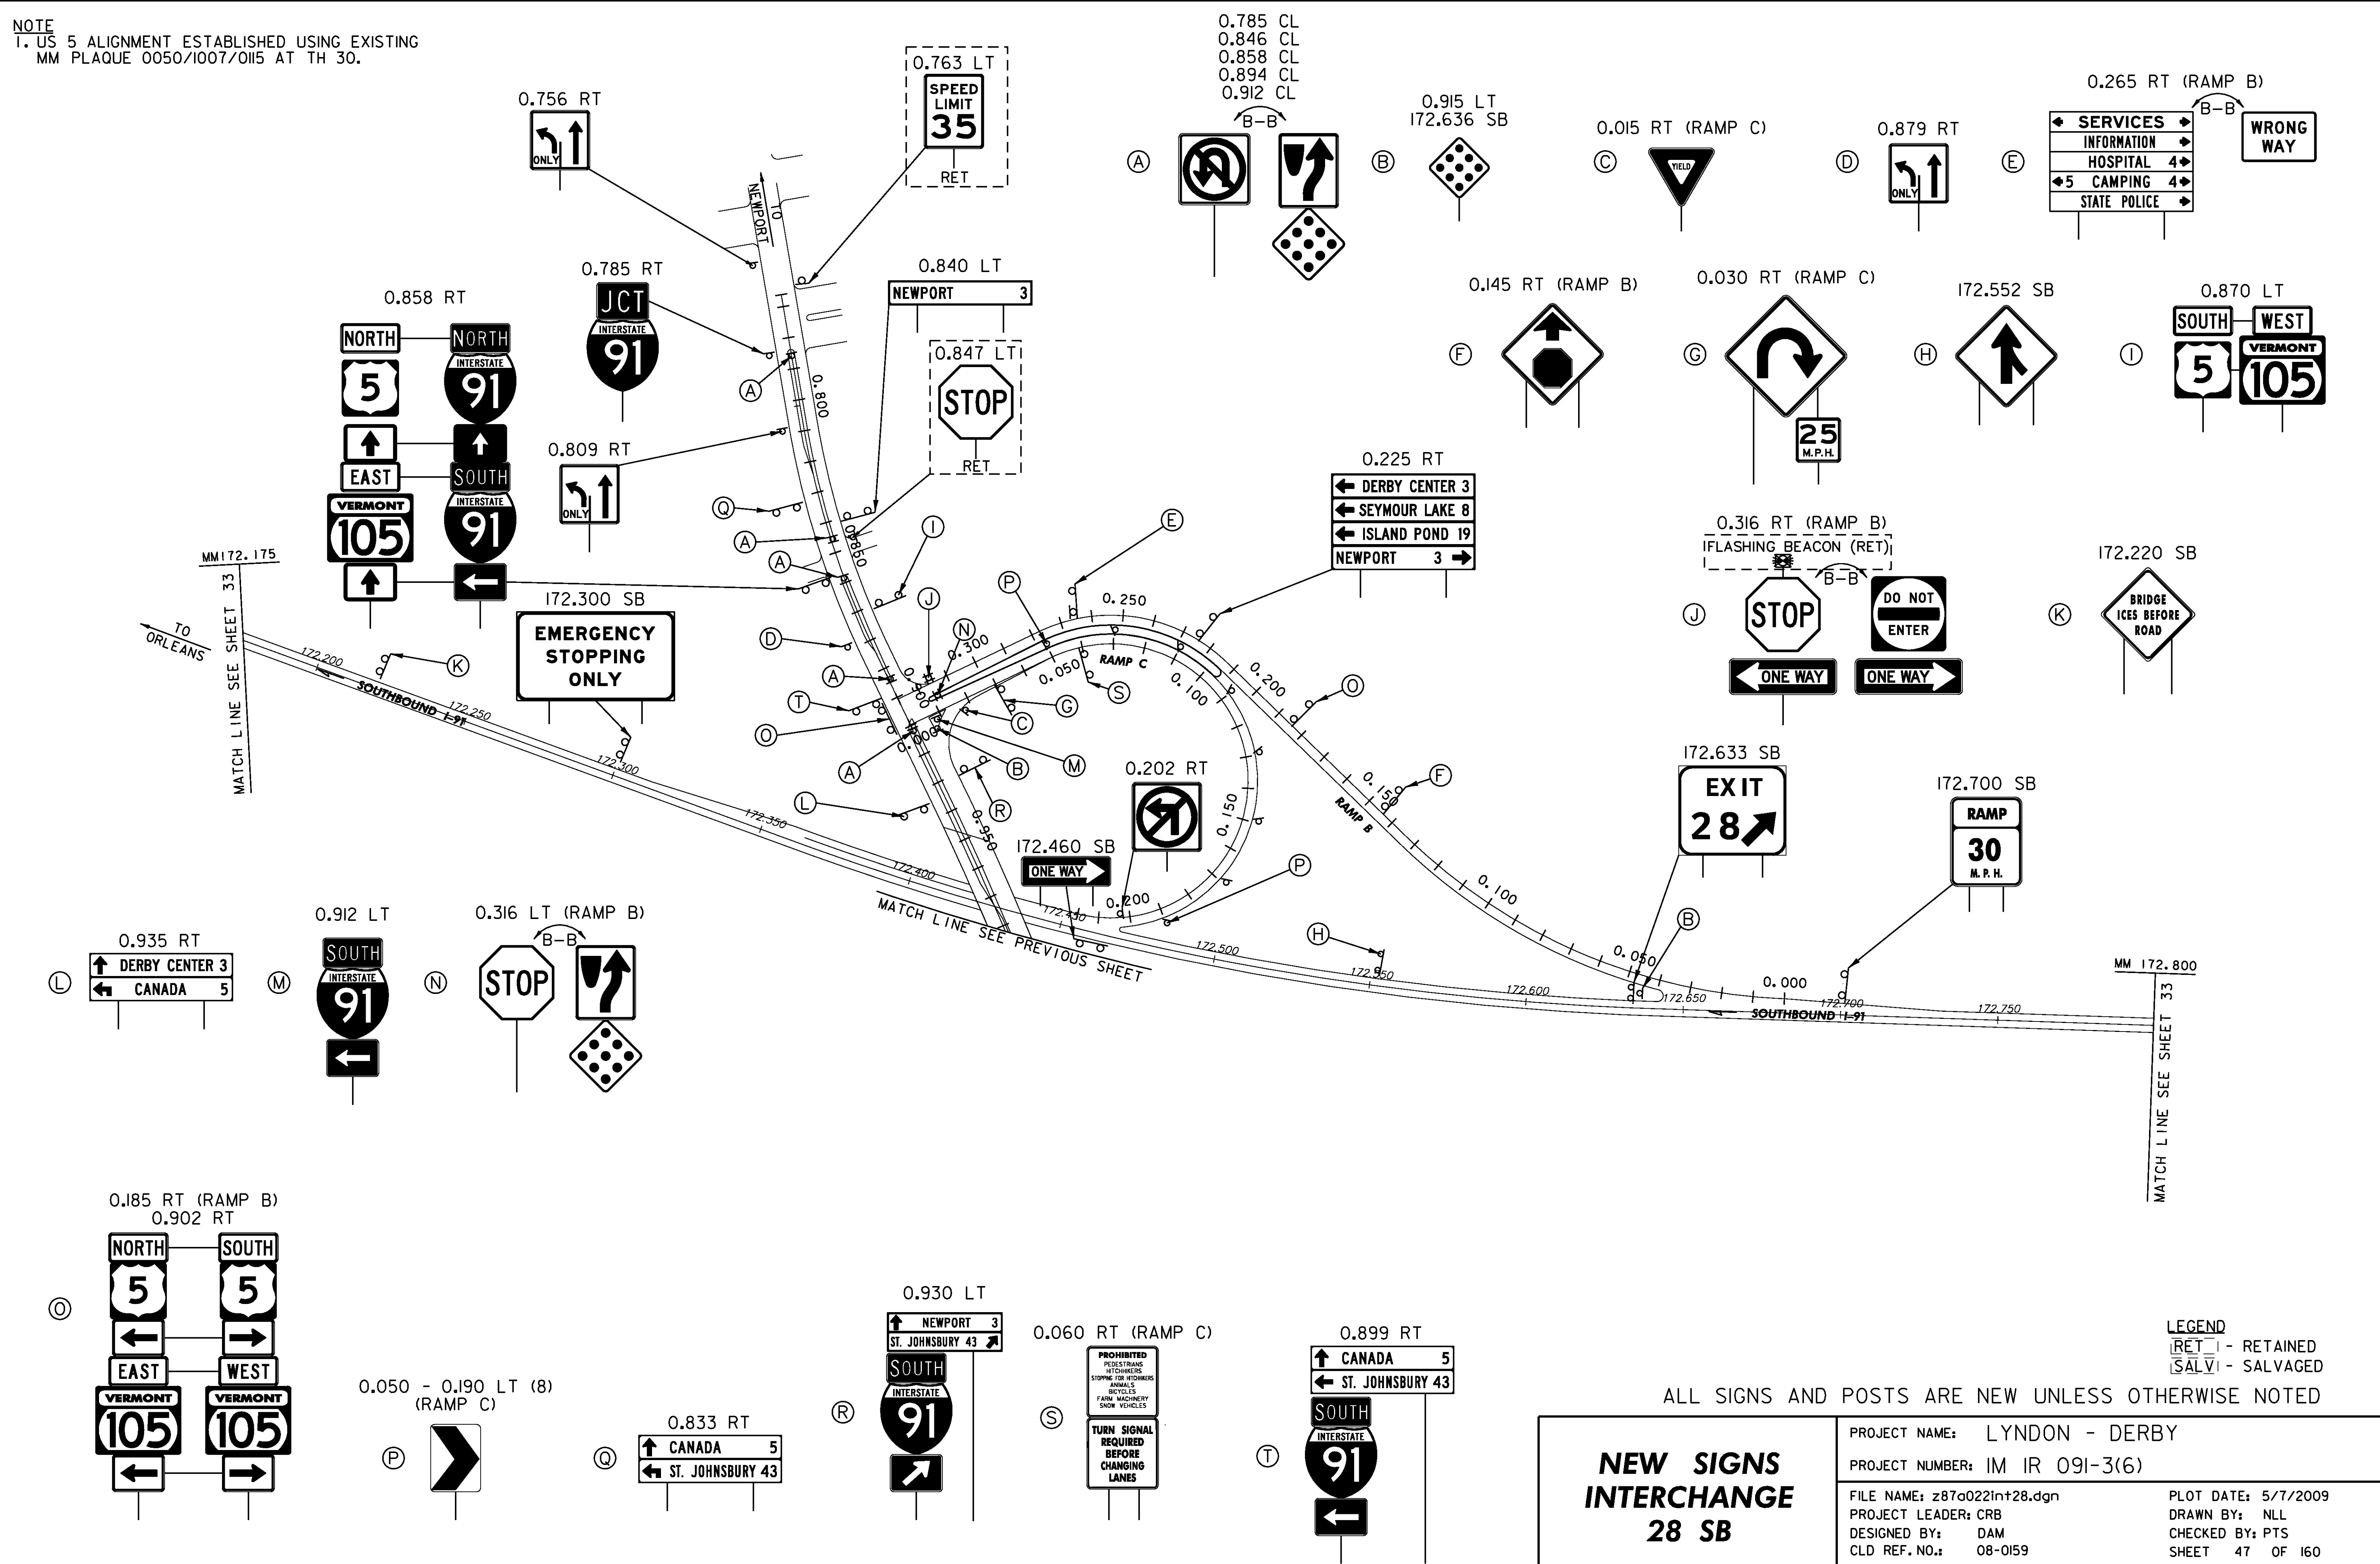

MODEL: New 2

NEW SIGNS INTERCHANGE 28 SB	PROJECT NAME: LYNDON - DERBY
	PROJECT NUMBER: IM IR 091-3(6)
FILE NAME: z87a022in+28.dgn	PLOT DATE: 5/7/2009
PROJECT LEADER: CRB	DRAWN BY: NLL
DESIGNED BY: DAM	CHECKED BY: PTS
CLD REF. NO.: 08-0159	SHEET 47 OF 160