


NOTE
FOR TYPICAL PLACEMENT OF DELINEATORS
SEE STANDARD E-197 AND SHEET 4.

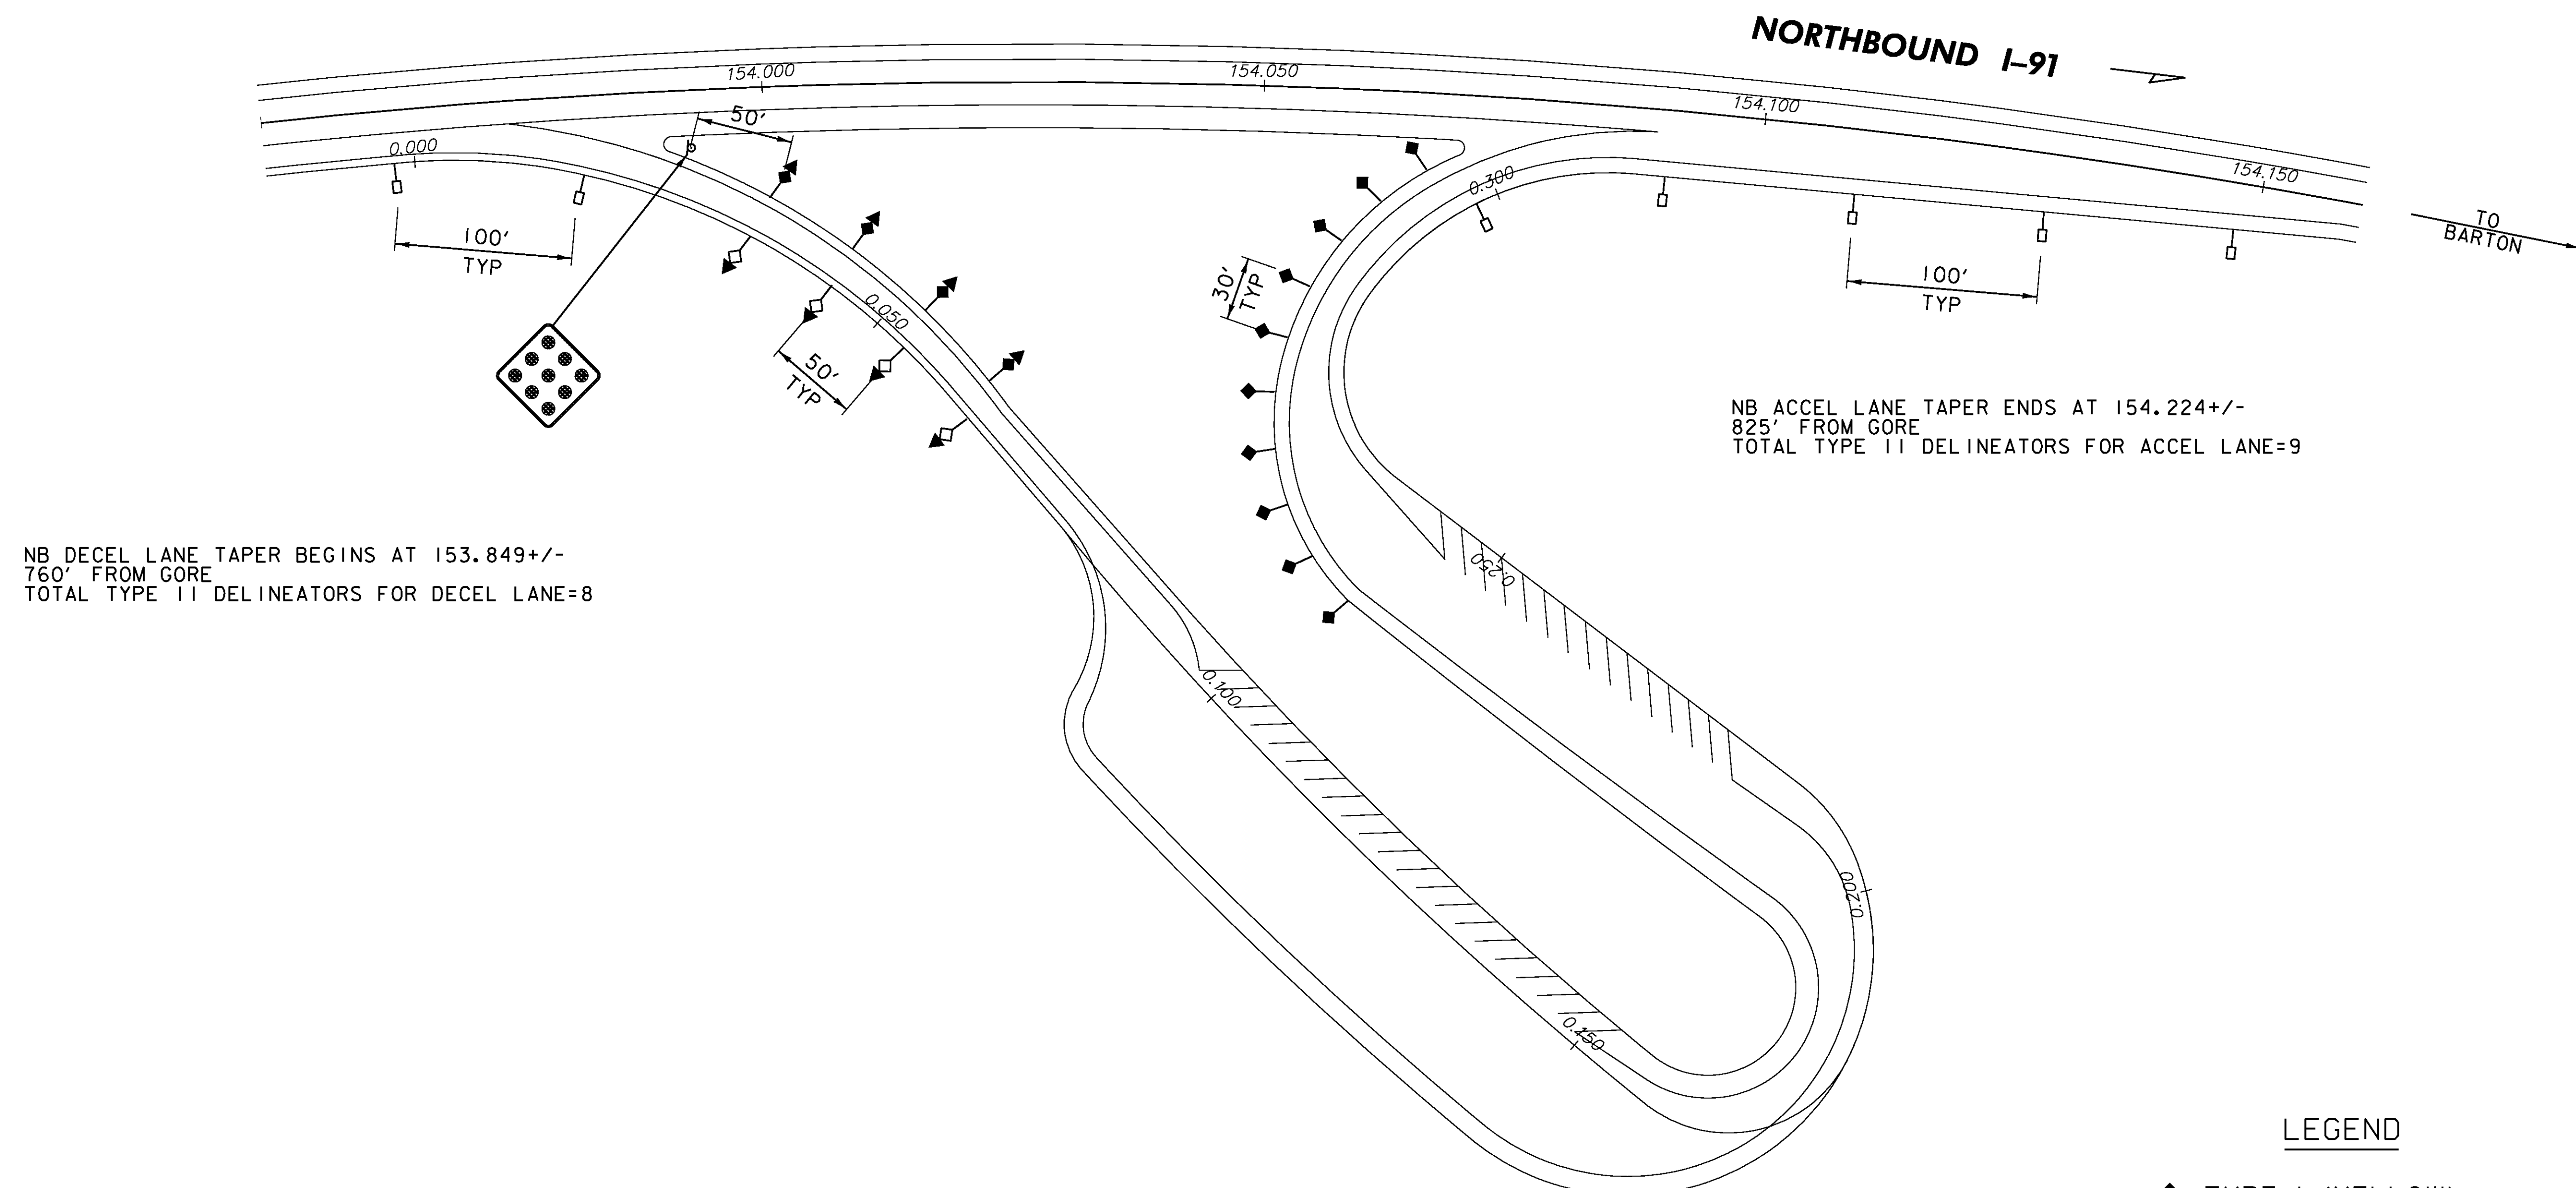

NB DECEL LANE TAPER BEGINS AT 153.849+/-
760' FROM GORE
TOTAL TYPE II DELINEATORS FOR DECEL LANE=8

NB ACCEL LANE TAPER ENDS AT 154.224+/-
825' FROM GORE
TOTAL TYPE II DELINEATORS FOR ACCEL LANE=9

LEGEND

- ◆ TYPE I (YELLOW)
- ◇ TYPE I (WHITE)
- TYPE II (WHITE)
- ▲ TYPE III (YELLOW, RED ON BACK)
- ◆ TYPE III (WHITE, RED ON BACK)

DELINEATOR LAYOUT PARKING AREA GLOVER - NB MM 153.985	PROJECT NAME: LYNDON - DERBY
	PROJECT NUMBER: IM IR 091-3(6)
FILE NAME: z87a022rest.dgn	PLOT DATE: 5/7/2009
PROJECT LEADER: CRB	DRAWN BY: NLL
DESIGNED BY: PTS	CHECKED BY: BDB
CLD REF. NO.: 08-0159	SHEET 52 OF 160

MODEL: 03-Delin