


NOTE
FOR TYPICAL PLACEMENT OF DELINEATORS
SEE STANDARD E-197 AND SHEET 4.

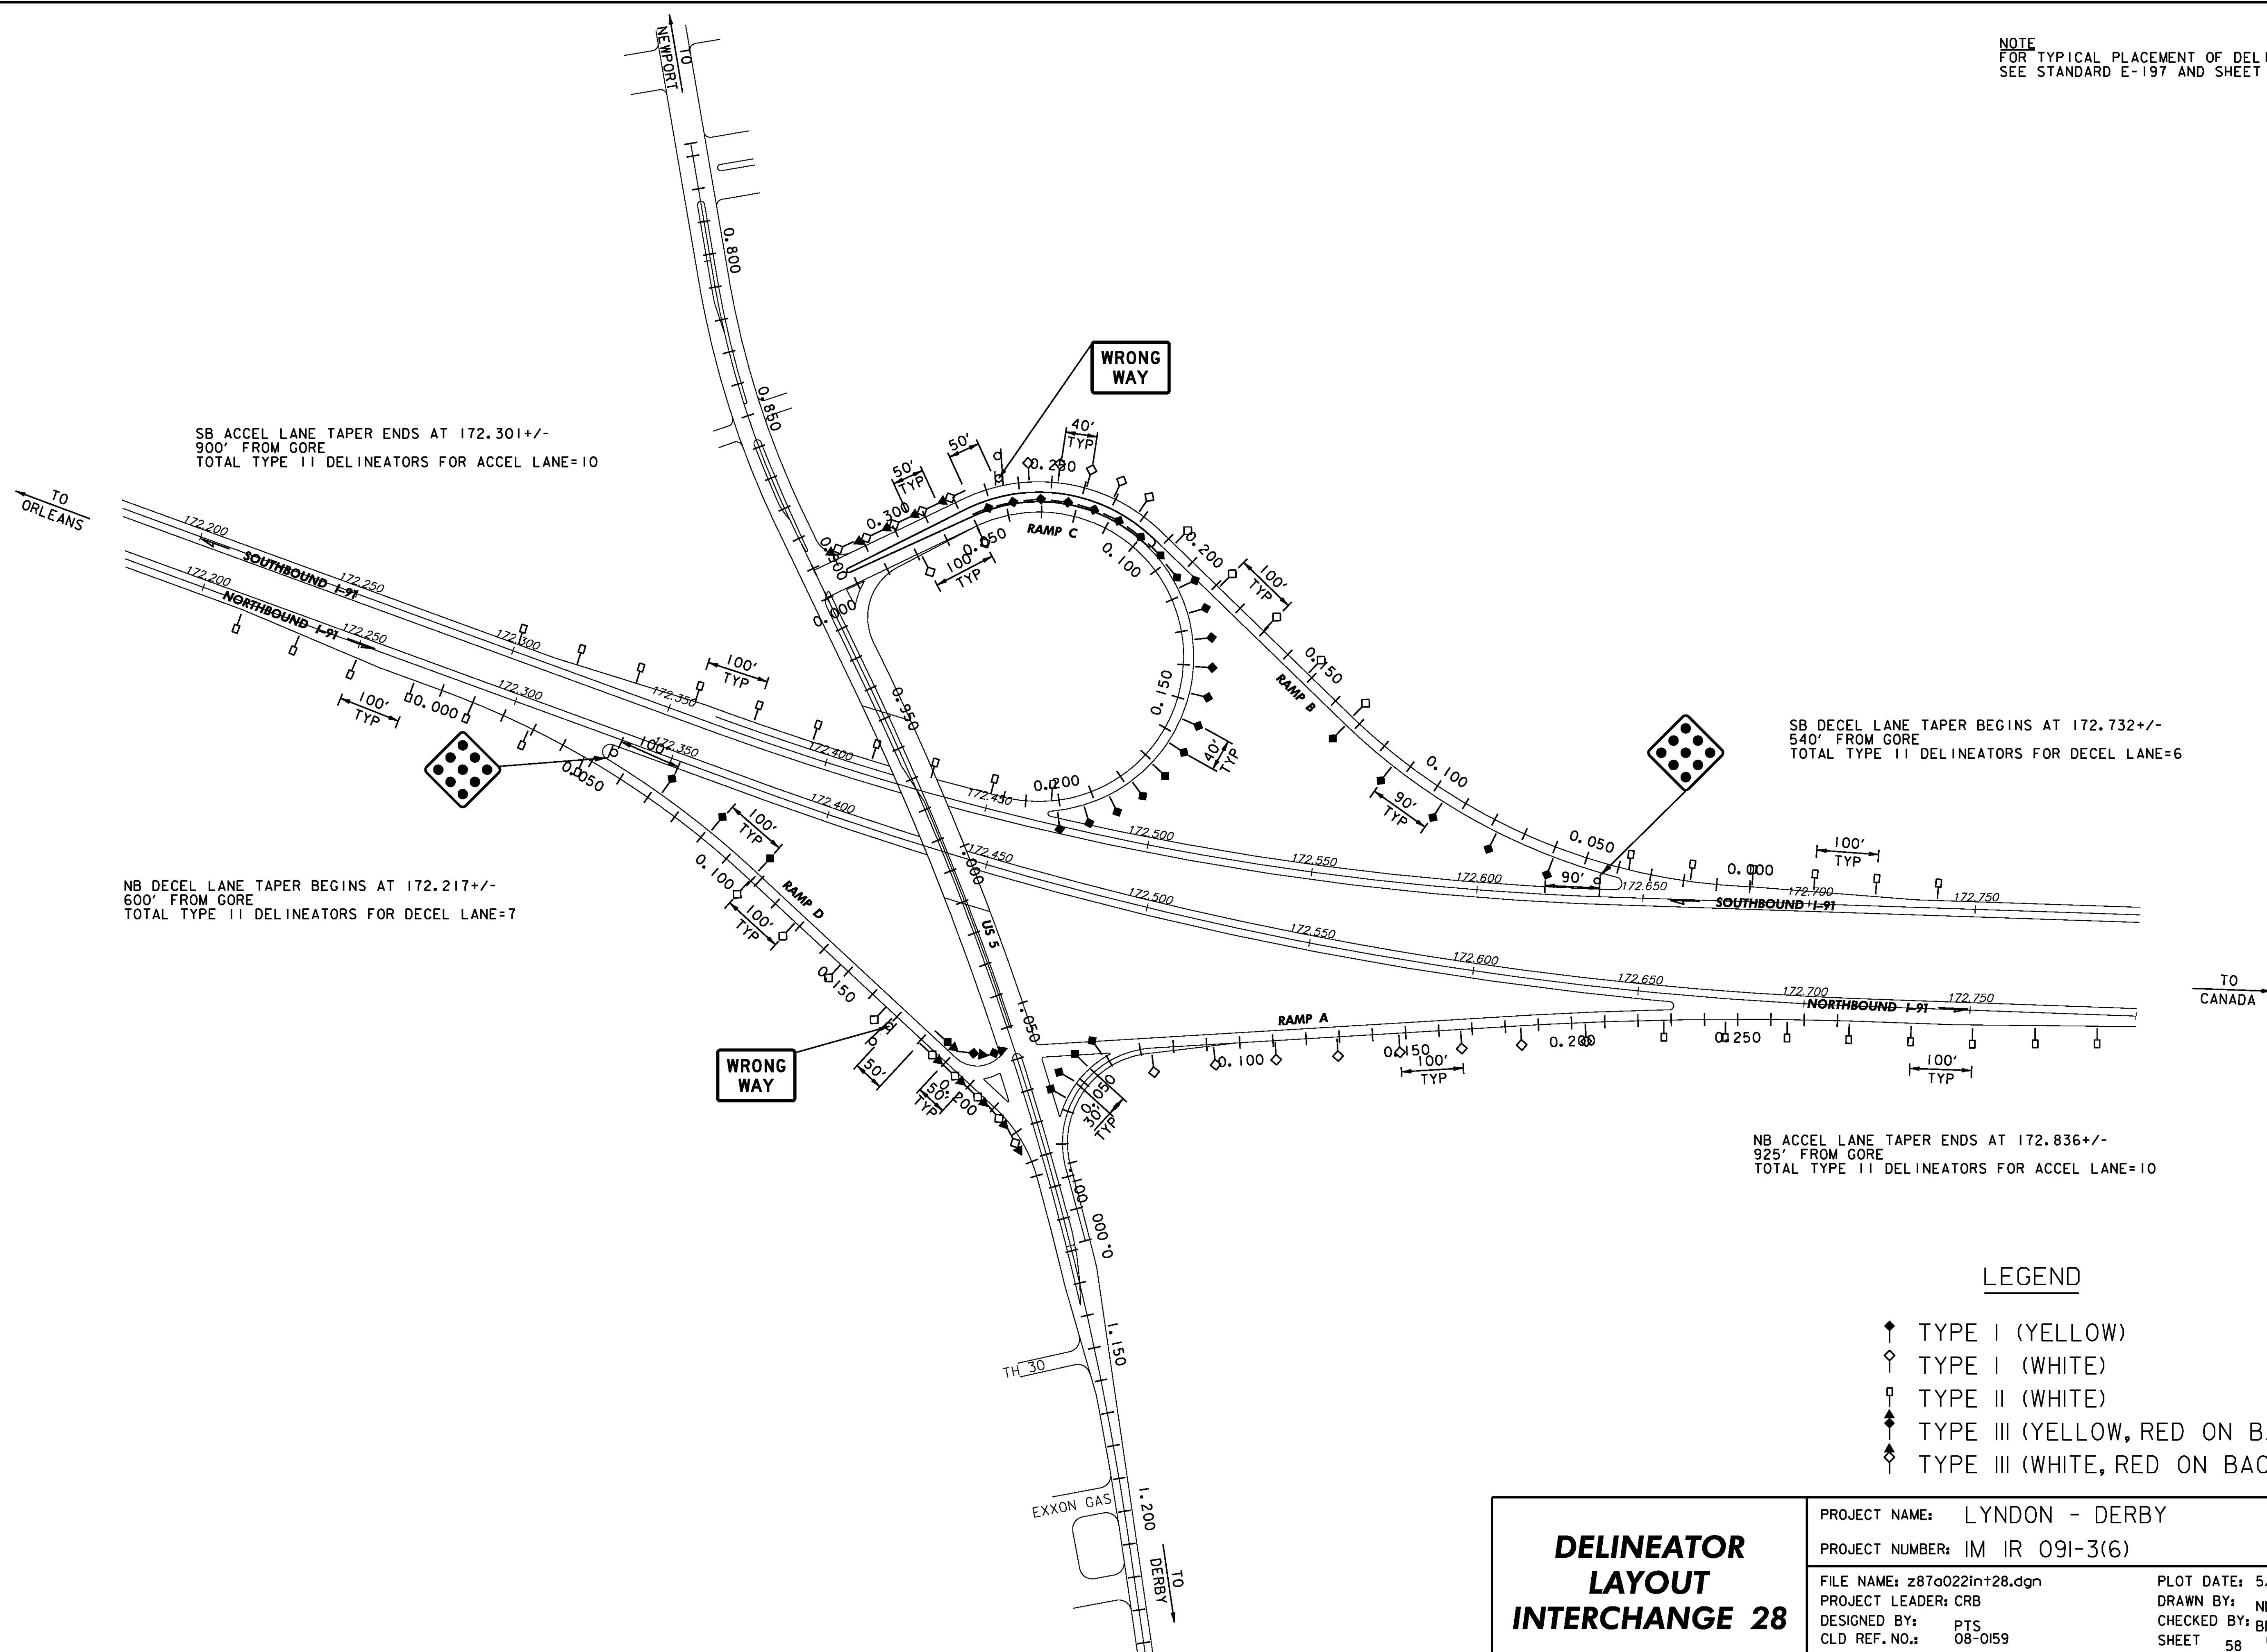

SB ACCEL LANE TAPER ENDS AT 172.301+/-
900' FROM GORE
TOTAL TYPE II DELINEATORS FOR ACCEL LANE=10

SB DECEL LANE TAPER BEGINS AT 172.732+/-
540' FROM GORE
TOTAL TYPE II DELINEATORS FOR DECEL LANE=6

NB DECEL LANE TAPER BEGINS AT 172.217+/-
600' FROM GORE
TOTAL TYPE II DELINEATORS FOR DECEL LANE=7

NB ACCEL LANE TAPER ENDS AT 172.836+/-
925' FROM GORE
TOTAL TYPE II DELINEATORS FOR ACCEL LANE=10

LEGEND

- ◆ TYPE I (YELLOW)
- ◇ TYPE I (WHITE)
- TYPE II (WHITE)
- ◆ TYPE III (YELLOW, RED ON BACK)
- ◇ TYPE III (WHITE, RED ON BACK)

DELINEATOR LAYOUT INTERCHANGE 28	PROJECT NAME: LYNDON - DERBY	PLOT DATE: 5/7/2009
	PROJECT NUMBER: IM IR 09I-3(6)	DRAWN BY: NLL
	FILE NAME: z87a022in+28.dgn	CHECKED BY: BDB
	PROJECT LEADER: CRB	SHEET 58 OF 160
DESIGNED BY: PTS		
CLD REF. NO.: 08-0159		