



# I-89 OVER TOWN HIGHWAY GUARDRAIL DETAIL

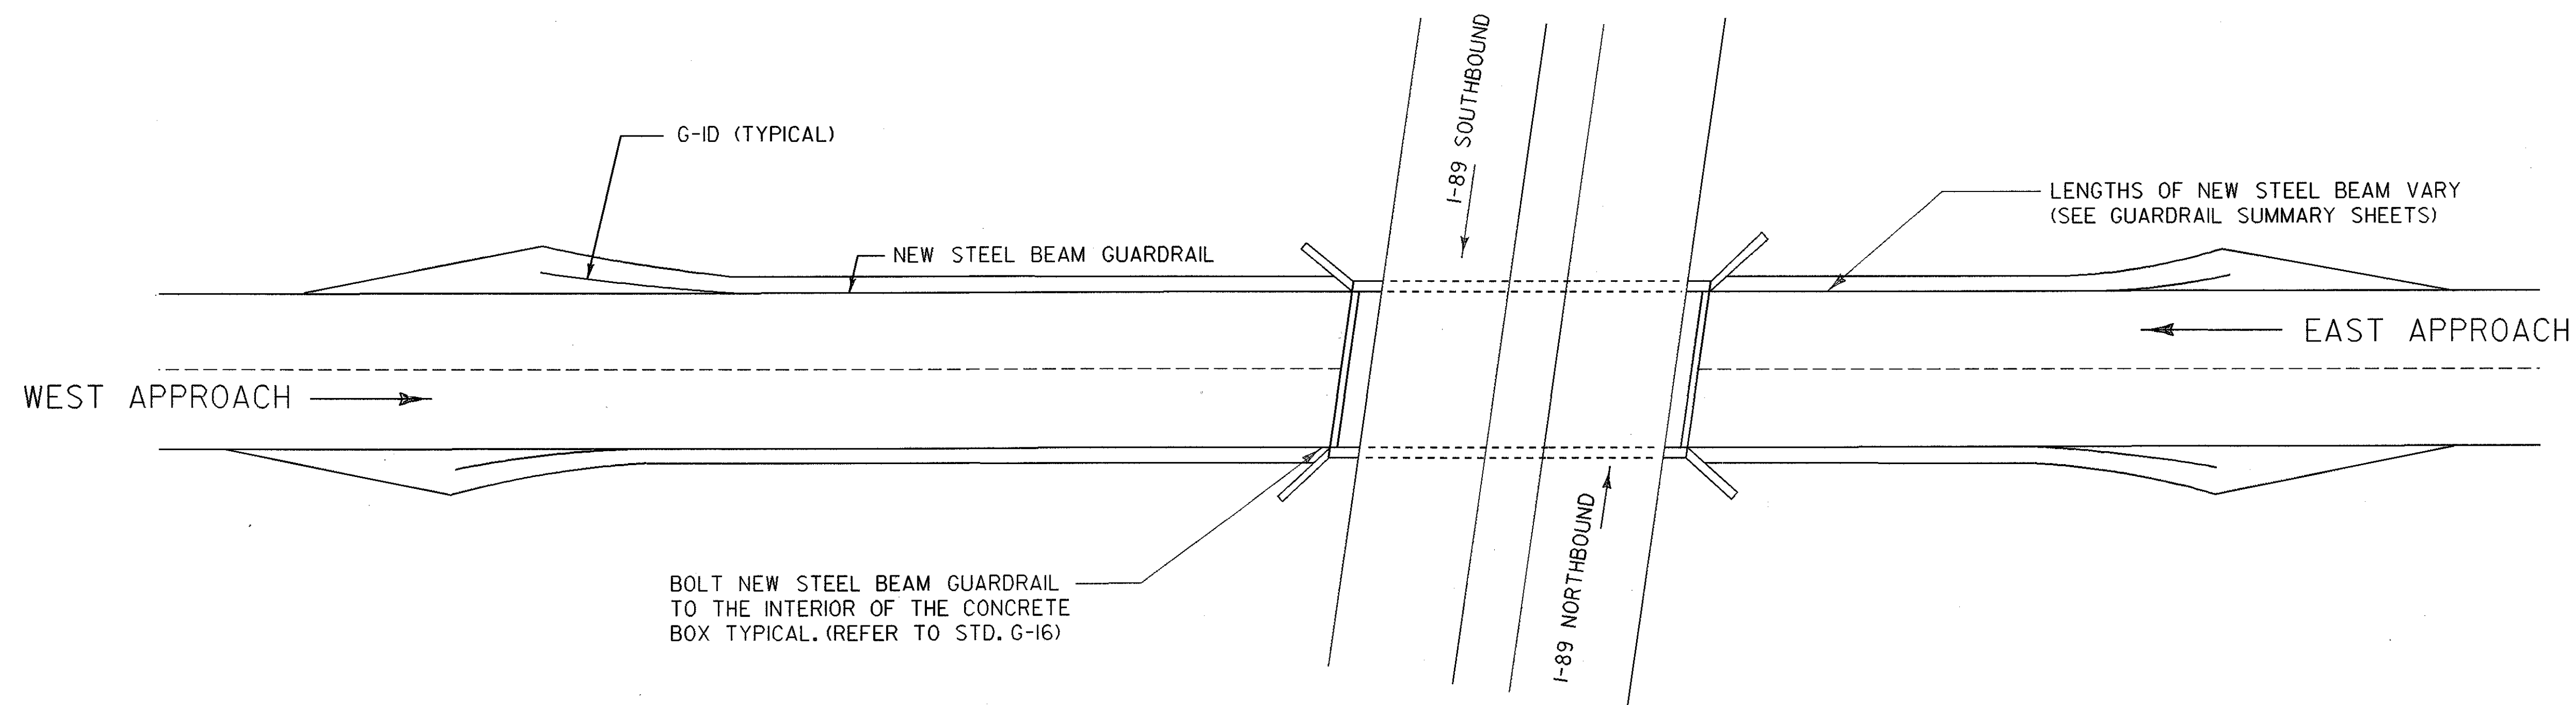

I-89 UNDERPASSES			
BRIDGE #	2	T-78	MM 0.04
BRIDGE #	7	T-46	MM 3.27
BRIDGE #	9	T-10	MM 4.30
BRIDGE #	12N	T-13	MM 8.02
BRIDGE #	12S	T-13	MM 8.02
BRIDGE #	14	T-11	MM 12.34
BRIDGE #	19	T-4	MM 15.02
BRIDGE #	23	T-36	MM 19.94
BRIDGE #	24	T-6	MM 21.28
BRIDGE #	25	T-35	MM 21.92

# I-89 UNDERPASS GUARDRAIL DETAIL

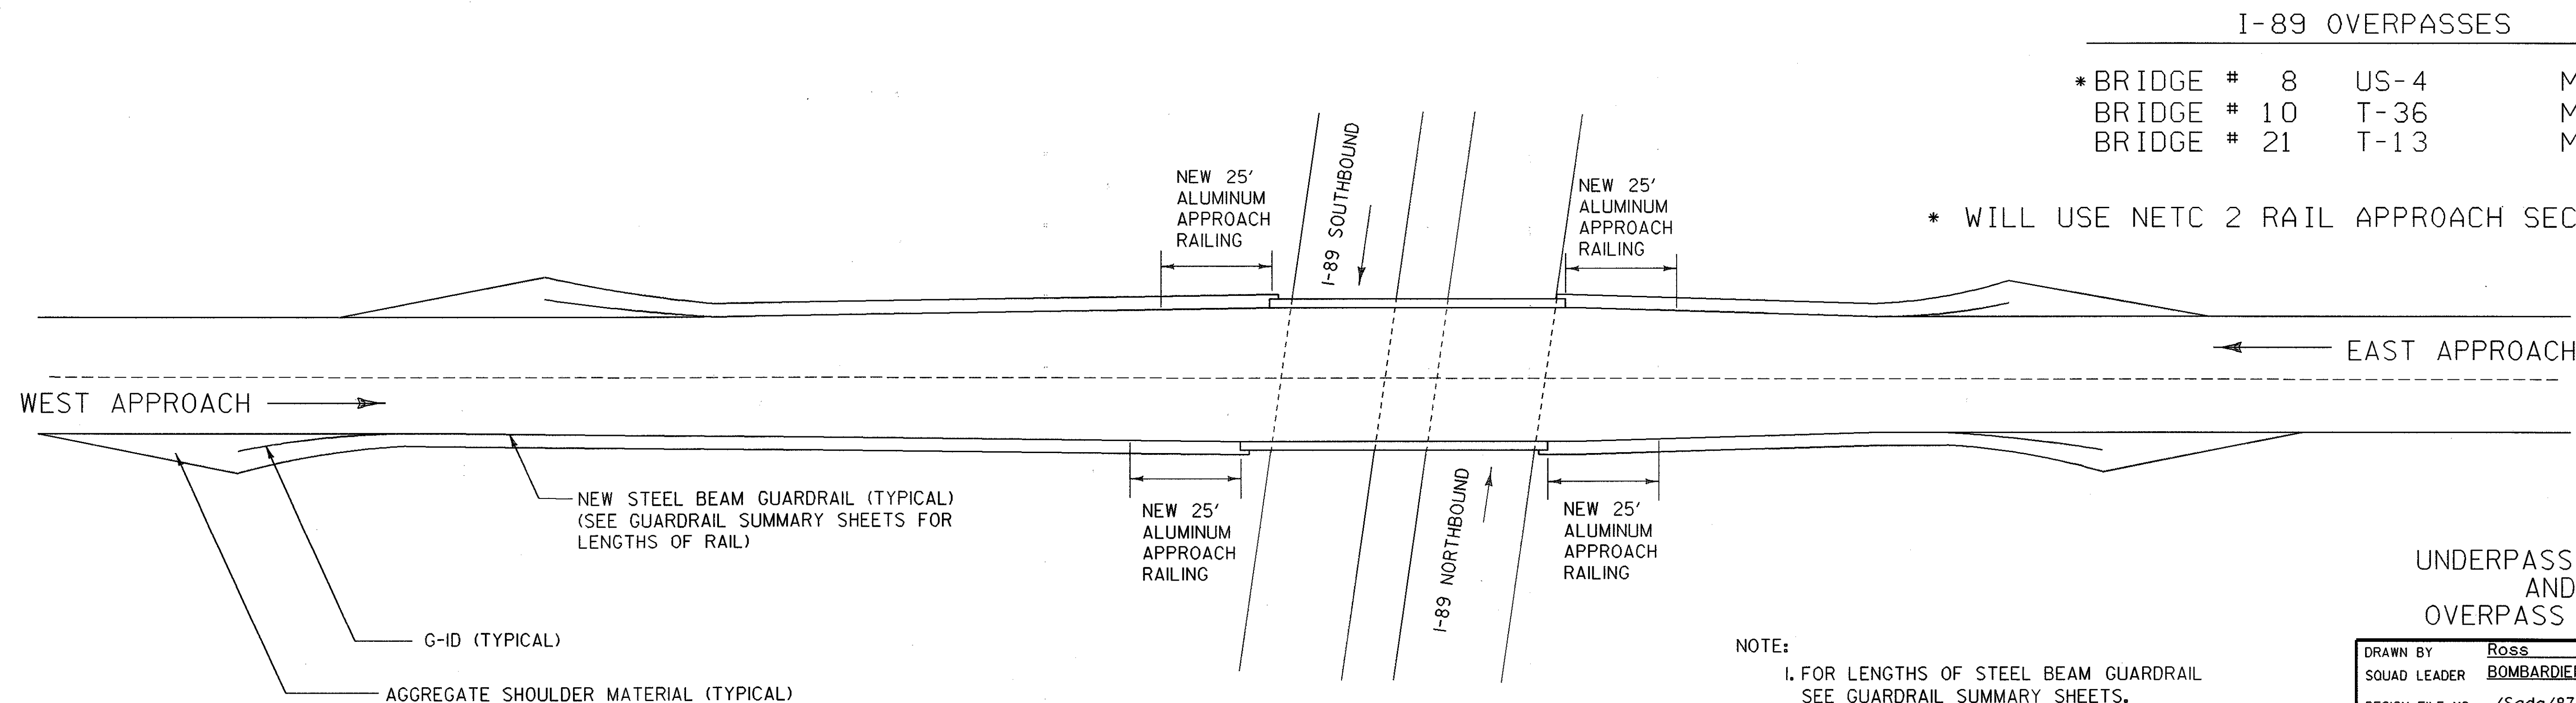

I-89 OVERPASSES			
* BRIDGE #	8	US-4	MM 3.93
BRIDGE #	10	T-36	MM 6.54
BRIDGE #	21	T-13	MM 17.52

NOTE:  
1. FOR LENGTHS OF STEEL BEAM GUARDRAIL SEE GUARDRAIL SUMMARY SHEETS.

UNDERPASS DETAIL  
AND  
OVERPASS DETAIL

DRAWN BY	Ross	DATE	12/94
SQUAD LEADER	BOMBARDIER		
DESIGN FILE NO.	/Sada/87a008/da008.dgn		
PRF FILE	da008br11	DATE PLOTTED	12-MAR-1999
PROJ. NAME	HARTFORD-SHARON-ROYALTON		
PROJ. NO.	IM IR 089-1(8)		
SHEET	54	OF	260 SHEETS

NOT TO SCALE