



⊙ DENOTES BORING LOCATIONS

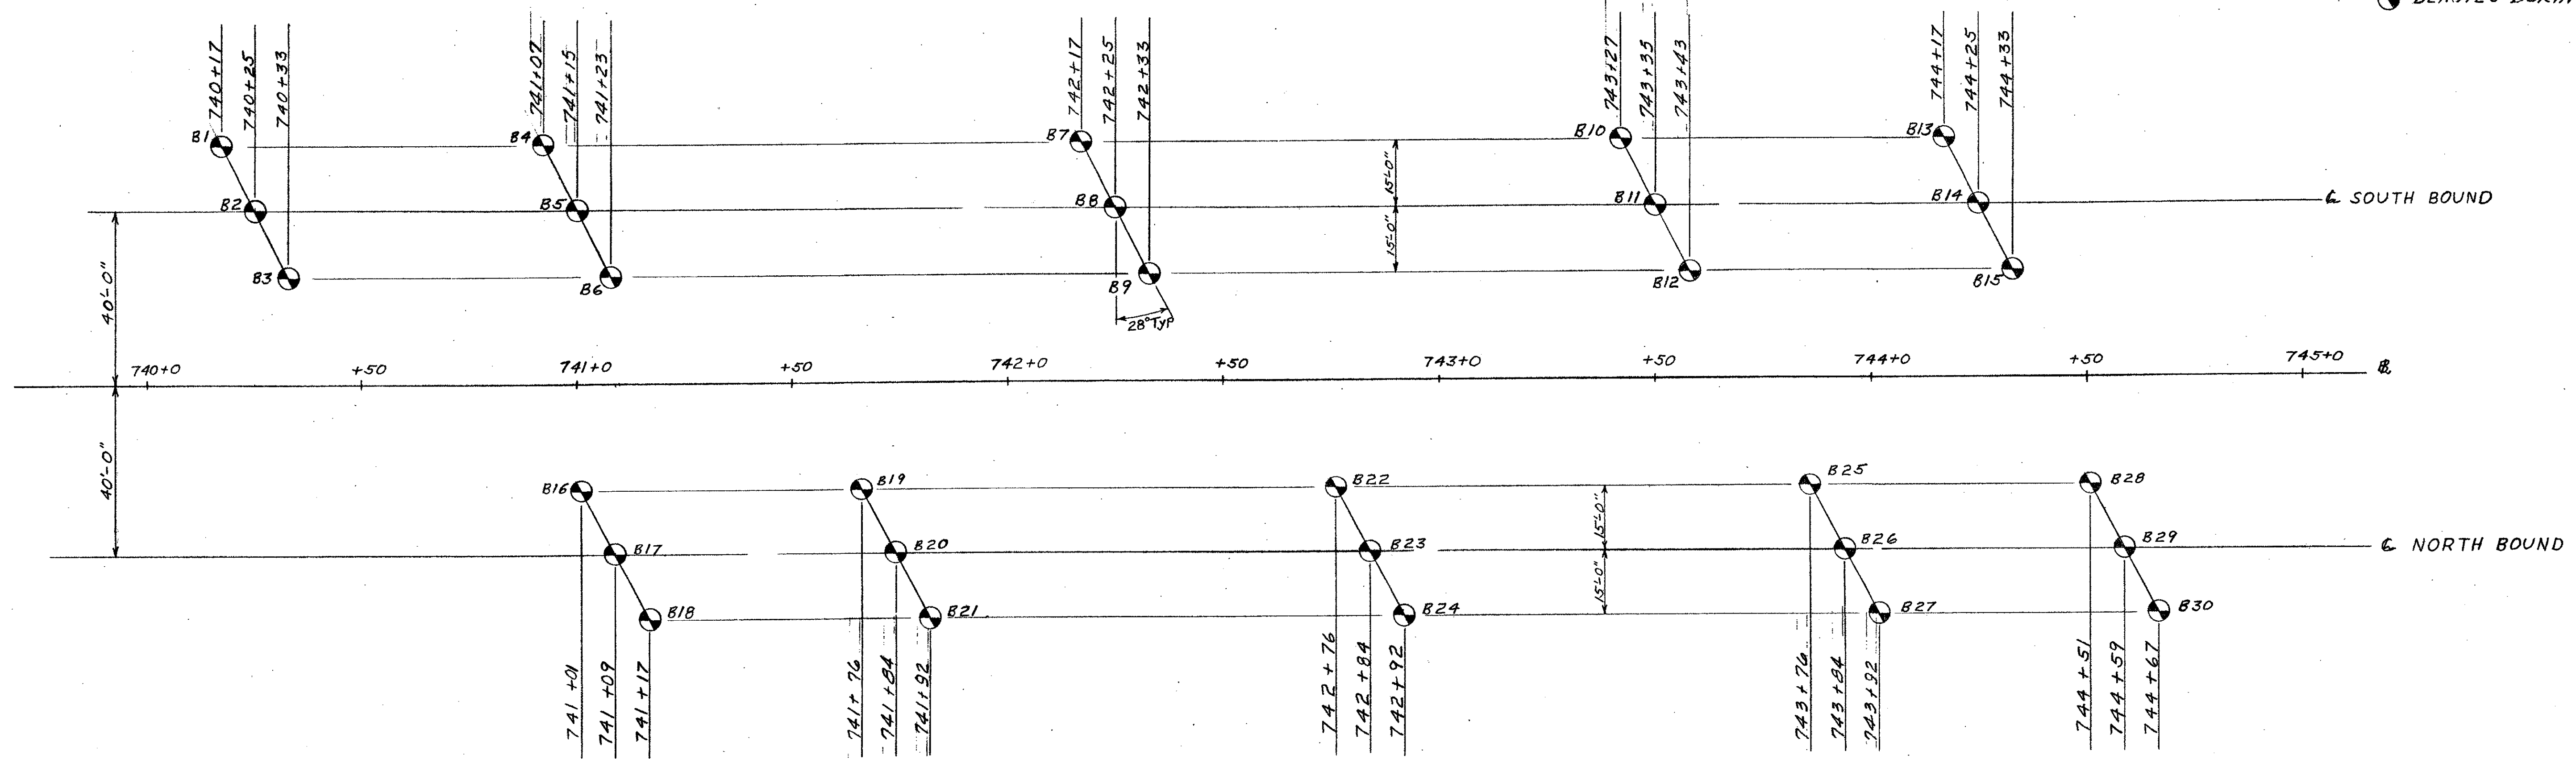

BORING PLAN
SCALE 1" = 20'

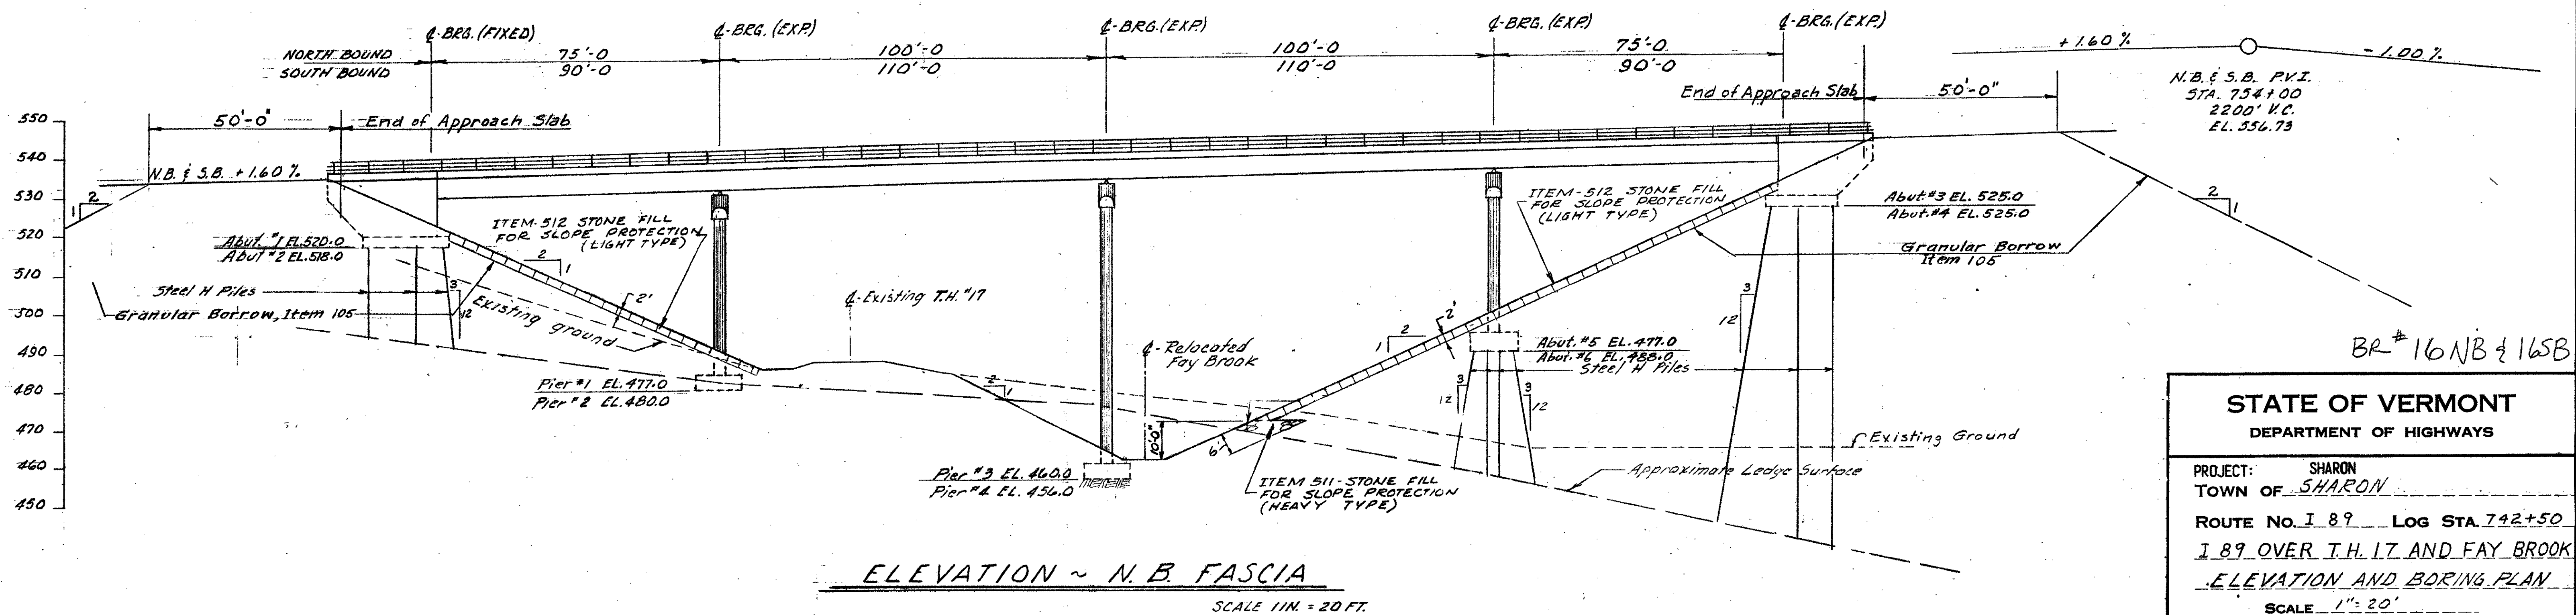

ELEVATION ~ N.B. FASCIA
SCALE 1/4" = 20 FT.

STATE OF VERMONT
DEPARTMENT OF HIGHWAYS

PROJECT: SHARON
TOWN OF SHARON

ROUTE No. I 89 LOG STA. 742+50
I 89 OVER T.H. 17 AND FAY BROOK

ELEVATION AND BORING PLAN
SCALE 1" = 20'

SURVEYED BY _____

Stage 1 Construction

THIS SHEET IS FOR INFORMATION PURPOSES ONLY
HARTFORD-SHARON-ROYALTON IM IR 089-108

SCHENFELD &
210 SOUTH
BOSTON

Bridge Sheet No. BR 150 Sheet 107 of 260