


PLAN AT ABUTMENT

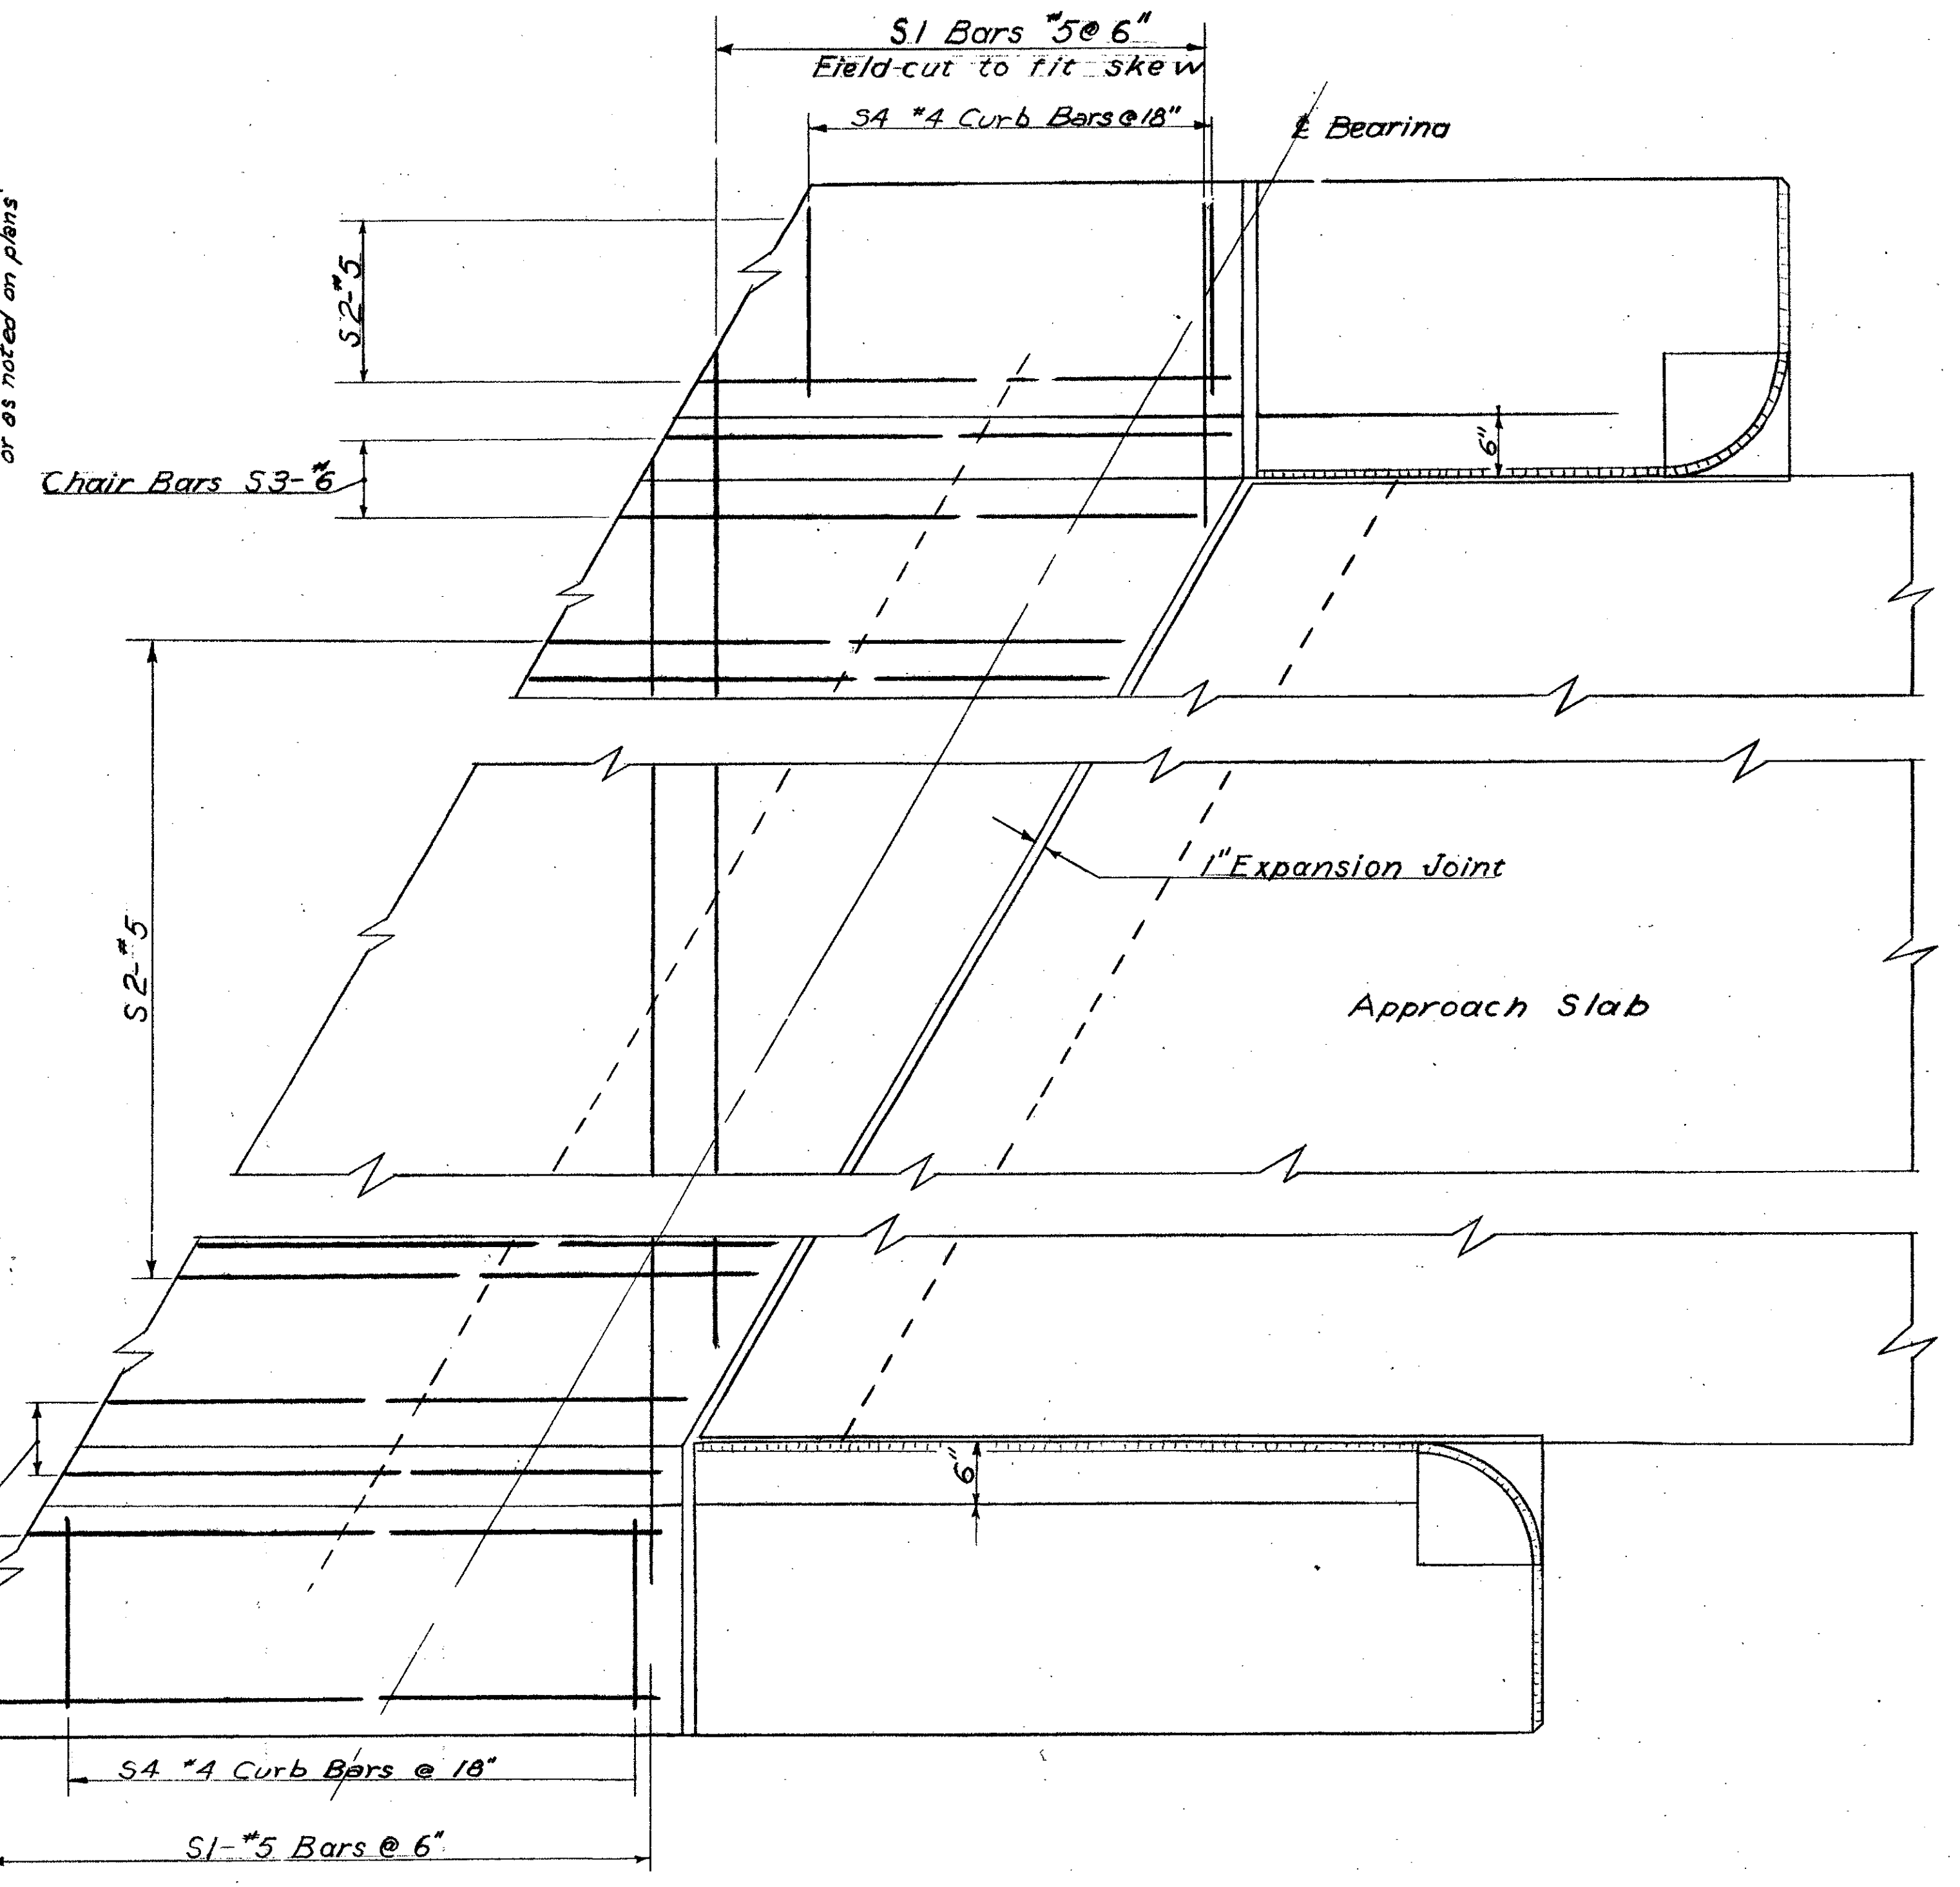

REINFORCEMENT LAYOUT AT ABUTMENT

REVISIONS & CORRECTIONS

Drawn By: W-12/1/62 Revised: WT-1/23/65  
 Traced By: W-12/1/62 Revised: WT-1/25/65  
 Checked By: FEP WMS RSH 12/1/62 Rev: WMS Vands  
 Recommended LWB jom -- 2/4/65  
 For Approval Bridge Engineer Date  
 Recommended W.C. Curd -- 2/4/65  
 For Approval Assist. Chief Engineer Date  
 Approved By A.D. Bulfinch -- 2/4/65  
 Chief Engineer Date

DETAILS OF W BEAM BRIDGES  
 PLAN & REINFORCEMENT LAYOUT AT  
 ABUTMENT.

THIS SHEET IS FOR INFORMATION PURPOSES ONLY  
 HARTFORD-SHARON-ROYALTON 1M 1R.089-11(6)

VERMONT Bridge Sheet No. BR 166 Sheet 123 of 260  
 DEPARTMENT OF HIGHWAYS  
 STRUCTURE STANDARDS

SCB-D4-65