


# SOUTHBOUND I-89 SLIDE AREA TYPICAL

MM 7.28 ~ 7.39 (STA. 393+75 ~ 400+50)

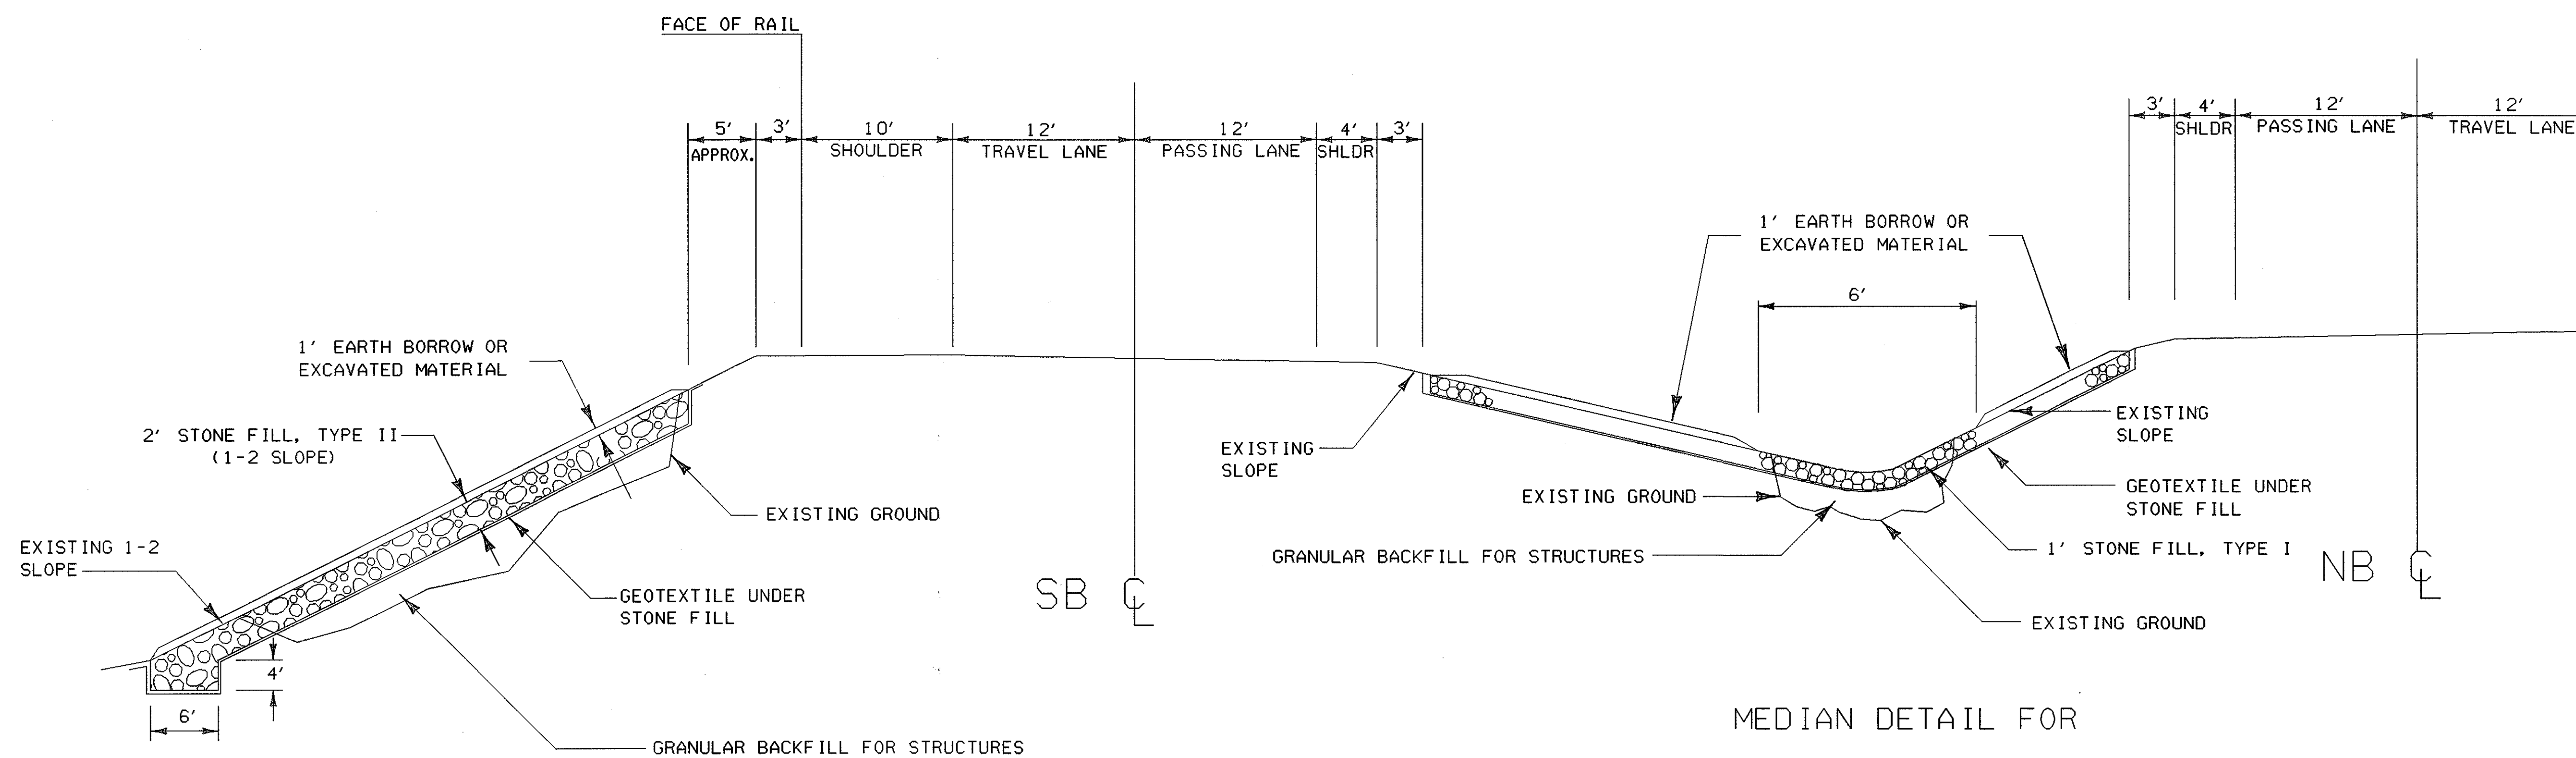

SIDE SLOPE DETAIL FOR  
MM 7.28 - 7.31 & MM 7.34 - 7.39

MEDIAN DETAIL FOR  
MM 7.28 - 7.39

NOTE : MORE EROSION MAY HAVE OCCURED SINCE CROSS SECTIONS WERE TAKEN IN 1997. MORE GRANULAR BACKFILL FOR STRUCTURES MAY BE NEEDED BY THE CONTRACTOR.

DATUM	
VERTICAL	N/A
HORIZONTAL	N/A

SB SLIDE AREA DETAIL

SURVEYED BY	N/A	DATE	N/A
DRAWN BY	Ross	DATE	4/95
SQUAD LEADER	Nyquist		
DESIGN FILE NO.	/sada/87a008/da008det.dgn		
IPARM FILE	da008ssa.i	DATE PLOTTED	12-MAR-1999
PROJ. NAME	Hartford-Sharon-Royalton		
PROJ. NO.	IM IR 089-(8)		
SHEET	136	OF	260 SHEETS

NOT TO SCALE