


- LEGEND**
- TYPE III BARRICADES.
 - FLASHING ARROW PANEL
 - CONCRETE MEDIAN BARRIER
 - PAVEMENT MARKING REMOVAL
 - REFLECTORIZED PLASTIC DRUM
 - TYPE I DELINEATOR (YELLOW)
 - TYPE I DELINEATOR (WHITE)
 - FLOW OF TRAFFIC

REQUIRED STDS. E-103, E-104, E-104a, E-107a

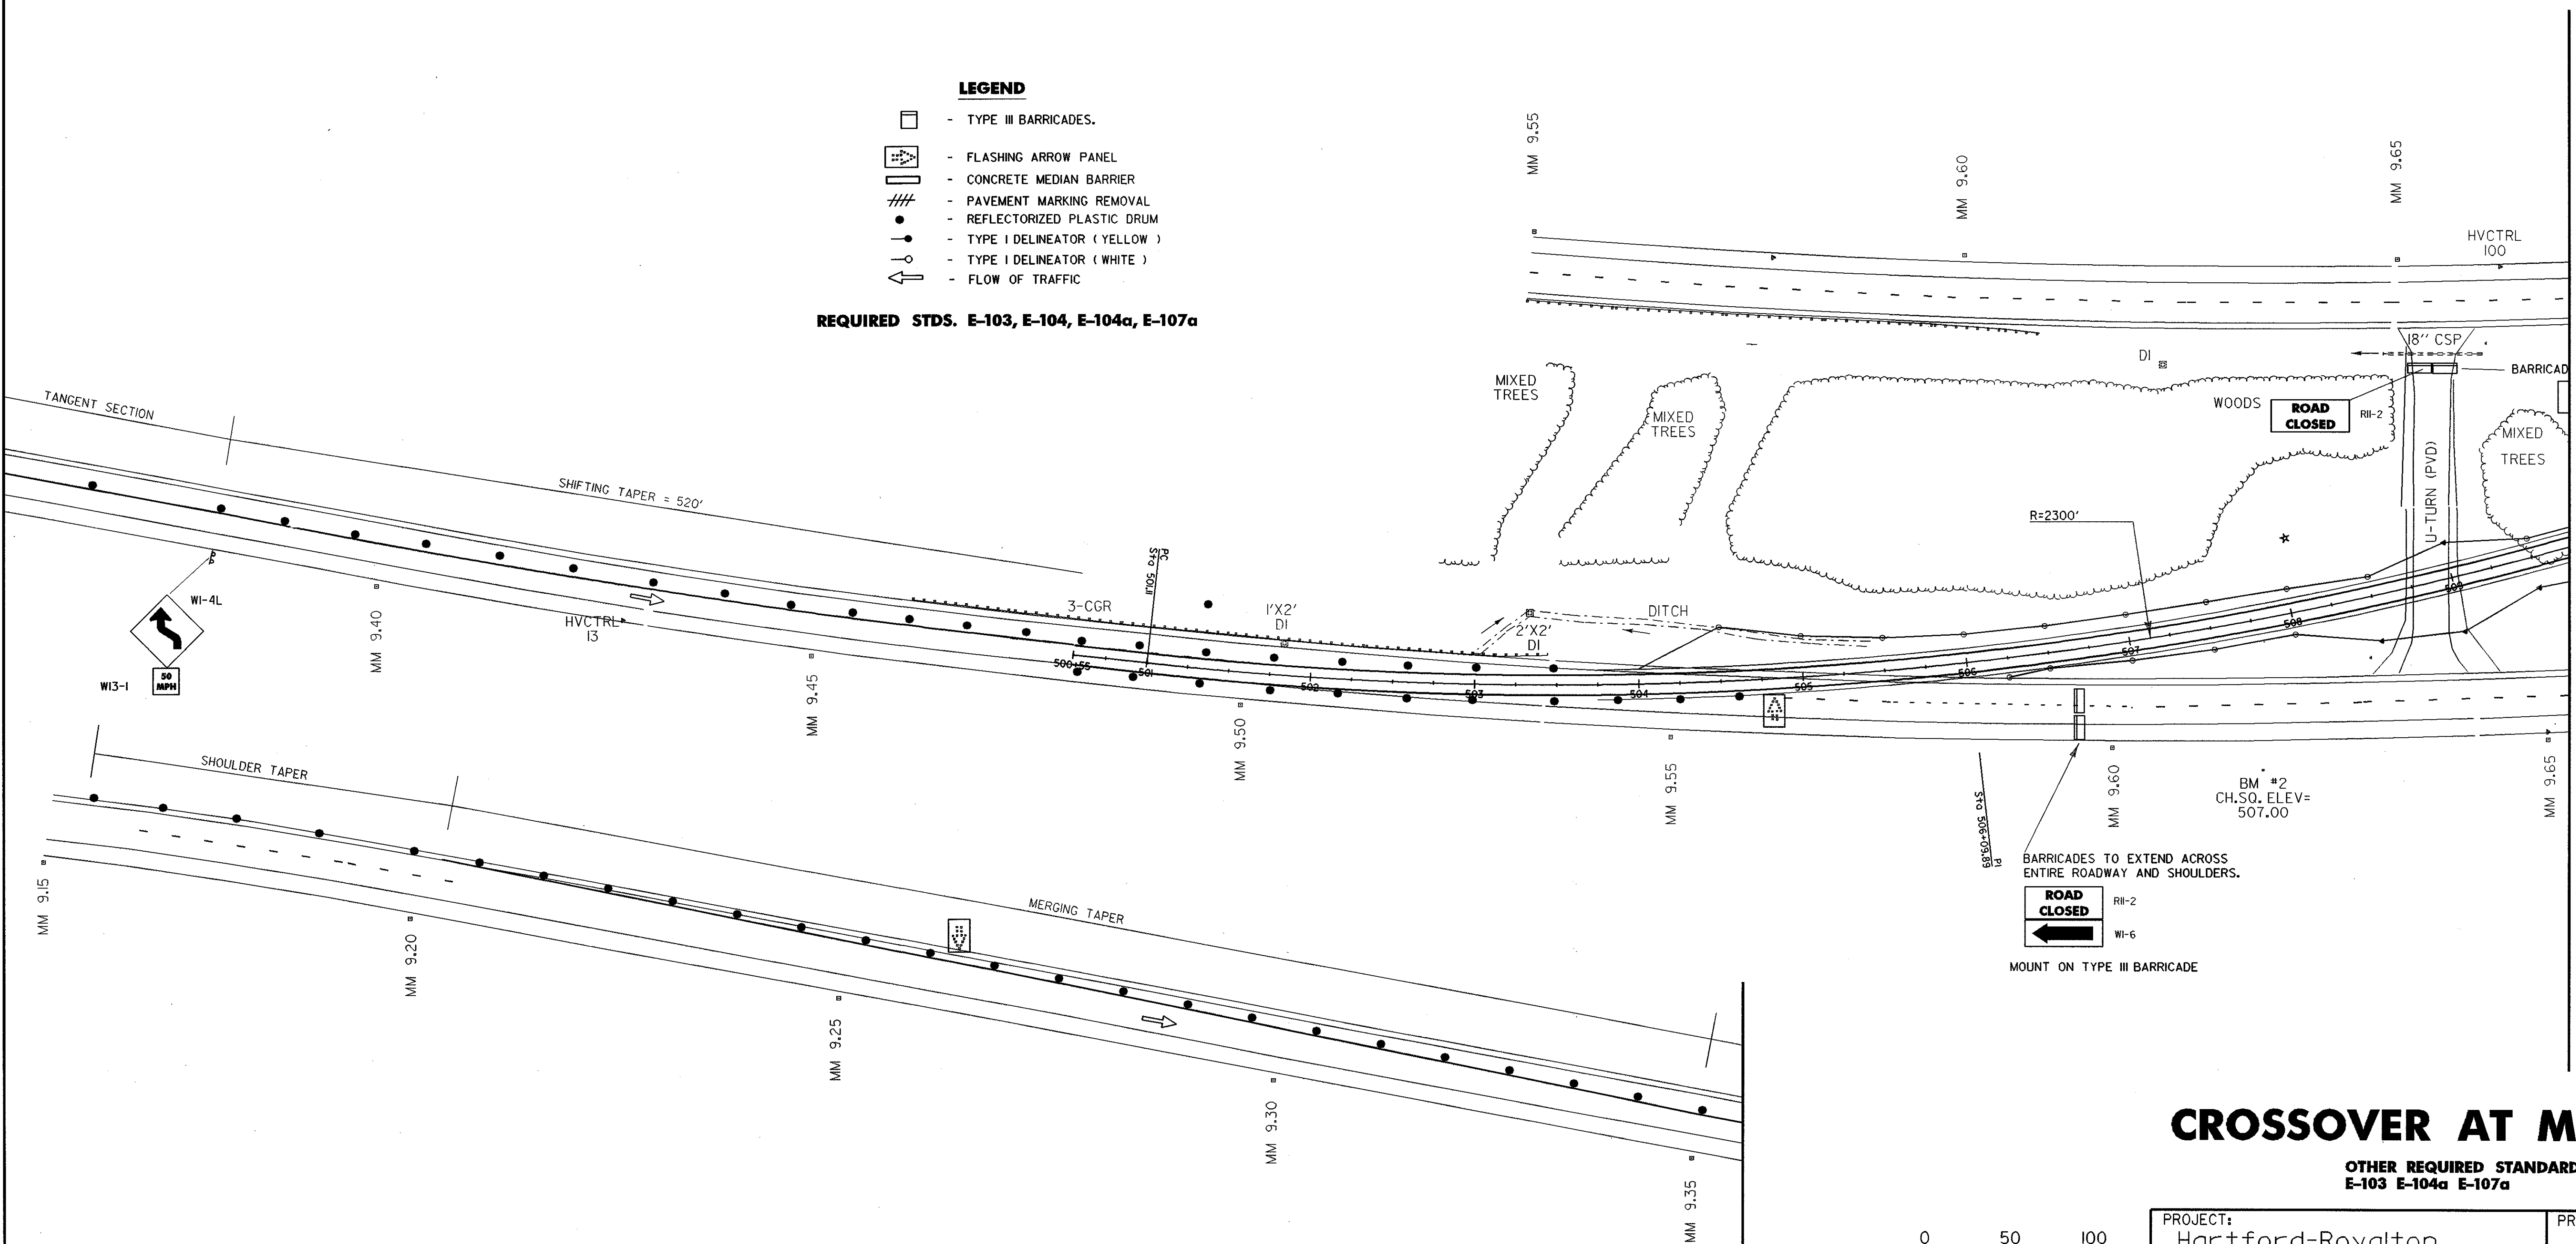

BARRICADES TO EXTEND ACROSS ENTIRE ROADWAY AND SHOULDERS.

ROAD CLOSED RI-2


ROAD CLOSED WI-6

MOUNT ON TYPE III BARRICADE

CROSSOVER AT MM 9.70

OTHER REQUIRED STANDARDS:
E-103 E-104a E-107a

DATUM	
VERTICAL	ASSUMED
HORIZONTAL	NAD83(1992)

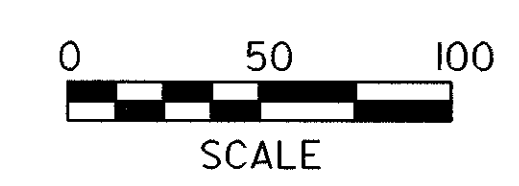

PROJECT: Hartford-Royalton	PROJECT NO.: IM IR 089-1(8)
DESIGN FILE NAME: /sqda/87a008g/da08nul.dgn	PLOT DATE: 12-MAR-1999
IPARM FILE NAME: da08gl01.i	SURVEY DATE: 7-98
SURVEYED BY: gilman	DRAWN BY: jfg
SQUAD LEADER: bombardier	SHEET: 242 OF 260