


IN CHARGE OF: E.J.H. DATED: _____
 DESIGNED BY: C.W.G.G.H. CHECKED BY: M.W.F.E.A.L.

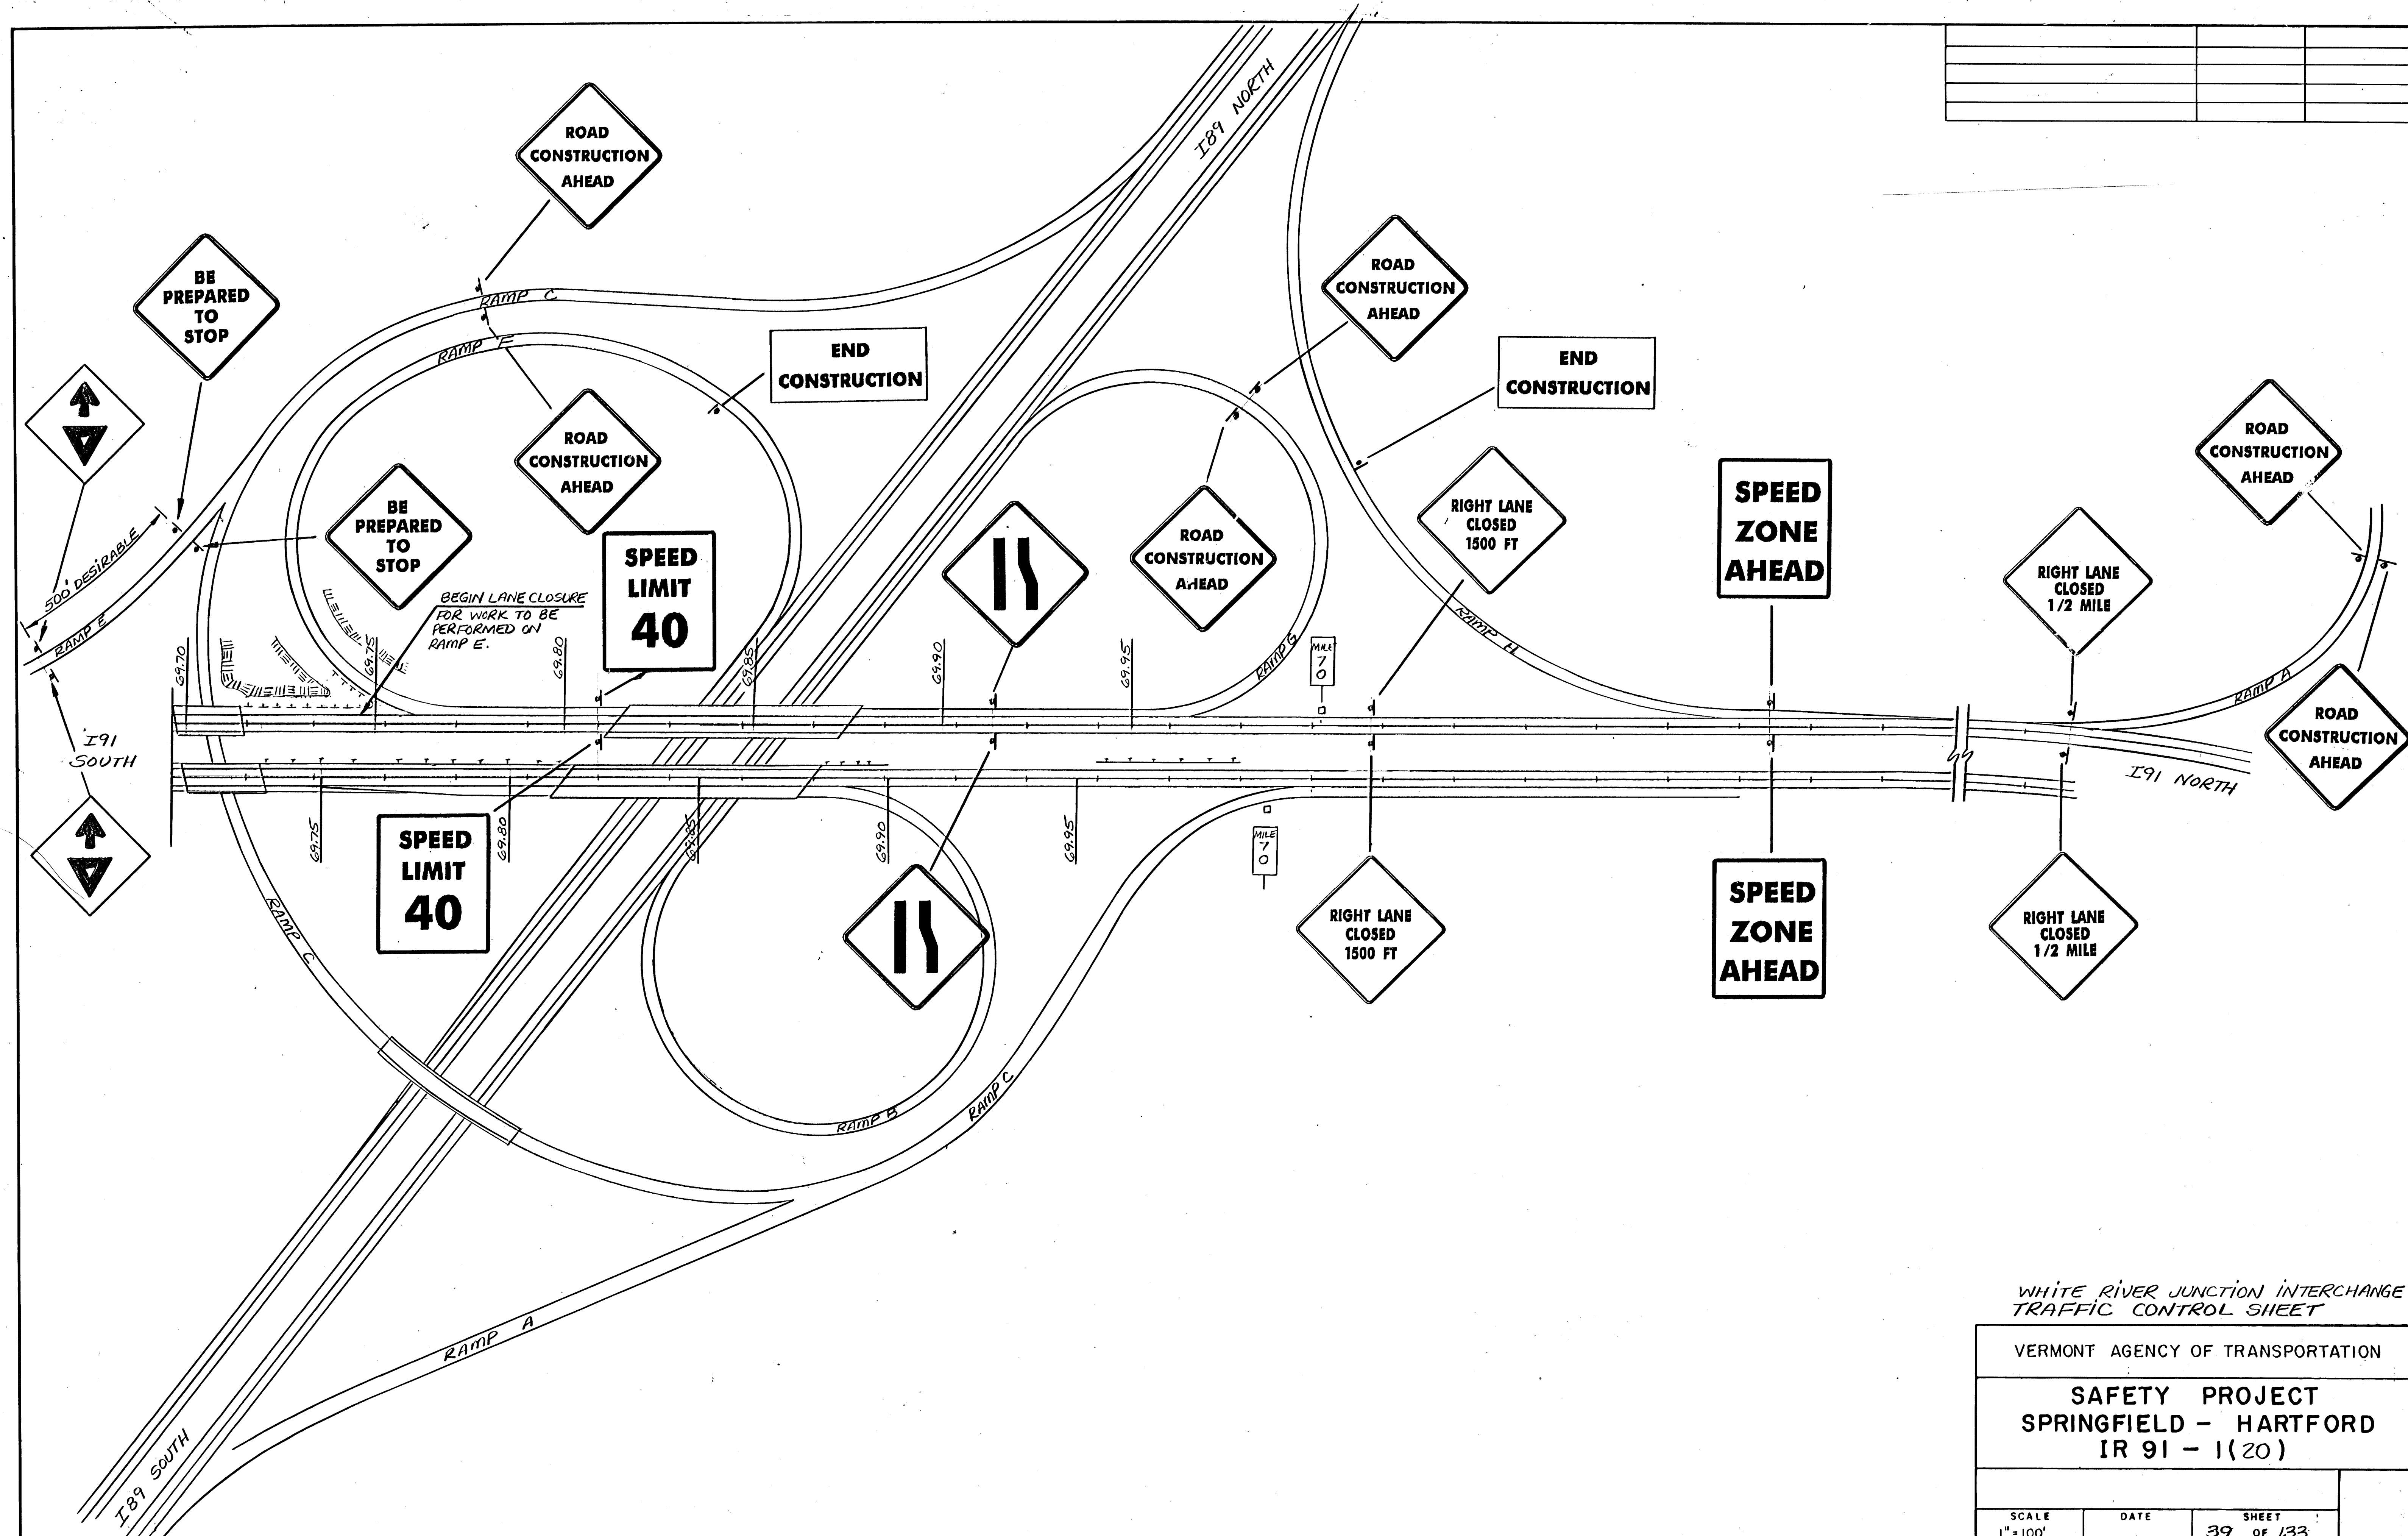

WHITE RIVER JUNCTION INTERCHANGE
 TRAFFIC CONTROL SHEET

VERMONT AGENCY OF TRANSPORTATION

SAFETY PROJECT
SPRINGFIELD - HARTFORD
 IR 91 - 1(20)

SCALE 1" = 100'	DATE	SHEET 39 OF 133
--------------------	------	--------------------