


**PLAN VIEW**  
**NORTHBOUND AS SHOWN - SOUTHBOUND IDENTICAL**  
 SCALE: 1" = 40'-0"

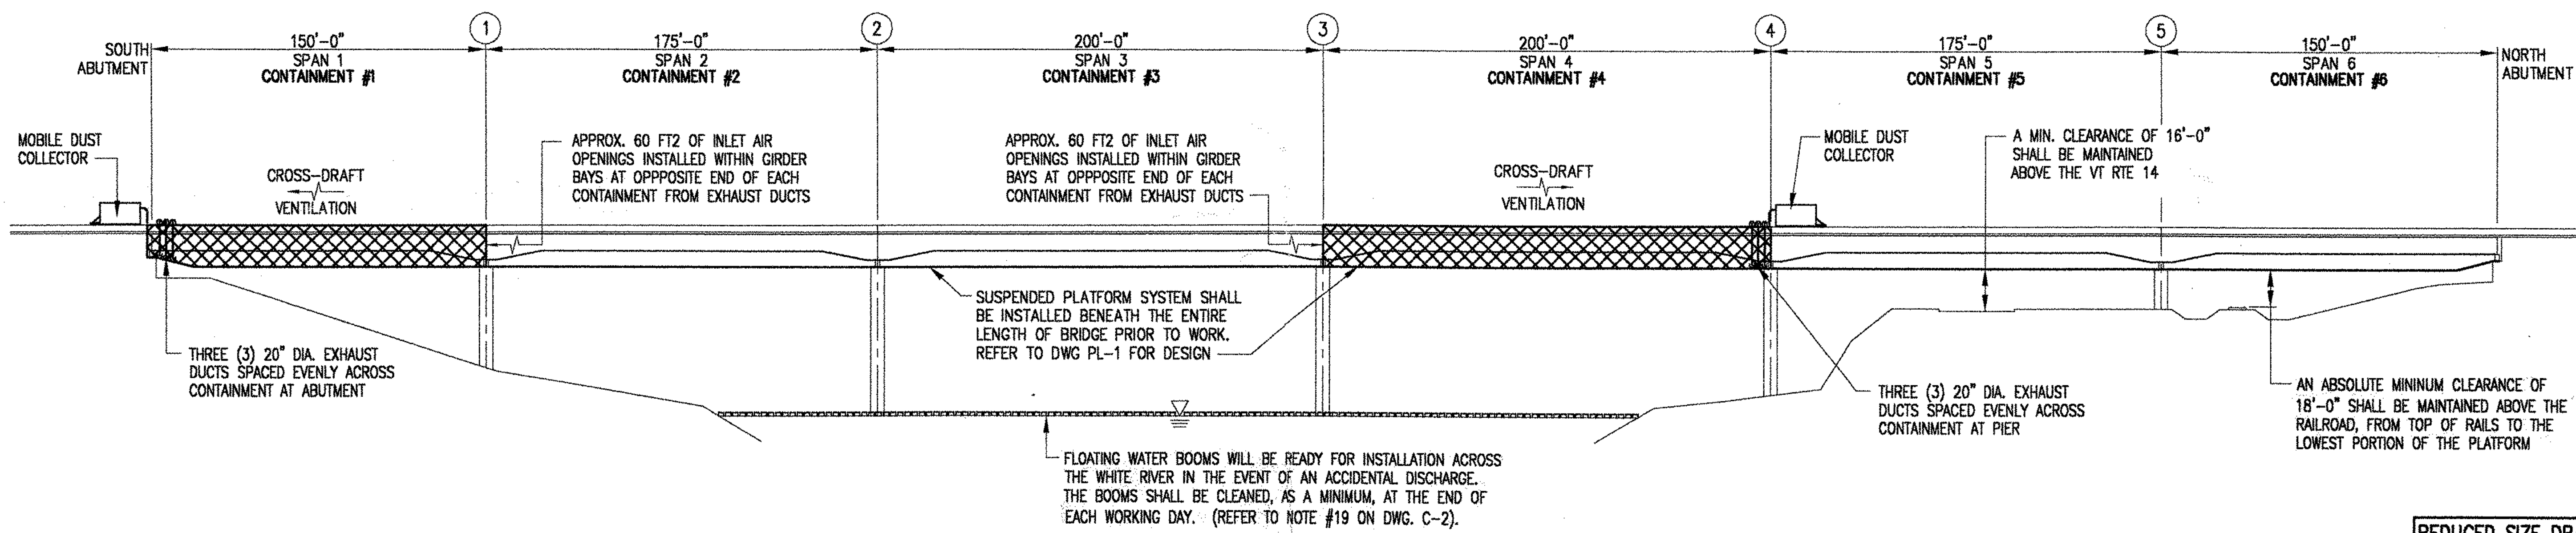

**ELEVATION**  
**NORTHBOUND AS SHOWN - SOUTHBOUND IDENTICAL**  
 SCALE: 1" = 40'-0"

**REDUCED SIZE DRAWING**  
 THIS DRAWING IS TO SCALE  
 BUT HAS BEEN REPRODUCED  
 AT 70% OF ORIGINAL SIZE.

	1260 Prospect Road • Pittsburgh, PA 15227 • Phone: (412) 882-9046 • Fax: (412) 884-8091	
	NORTH STAR PAINTING COMPANY	
	STATE OF VERMONT AGENCY OF TRANSPORTATION CONTRACT IR 089-1(13) WINDSOR COUNTY RTE I-89 over THE WHITE RIVER, VT. 14 & NECR ABRASIVE BLASTING CONTAINMENT PROPOSAL TYPICAL PLAN & ELEVATION	
CDI JOB NO. 21-11	DATE 1-22-00	DWG. NO. C-1
P.E. SEAL		117 0