


PAVEMENT AND PAINTING DETAIL

FOR WATERBURY INTERCHANGE NO. 10

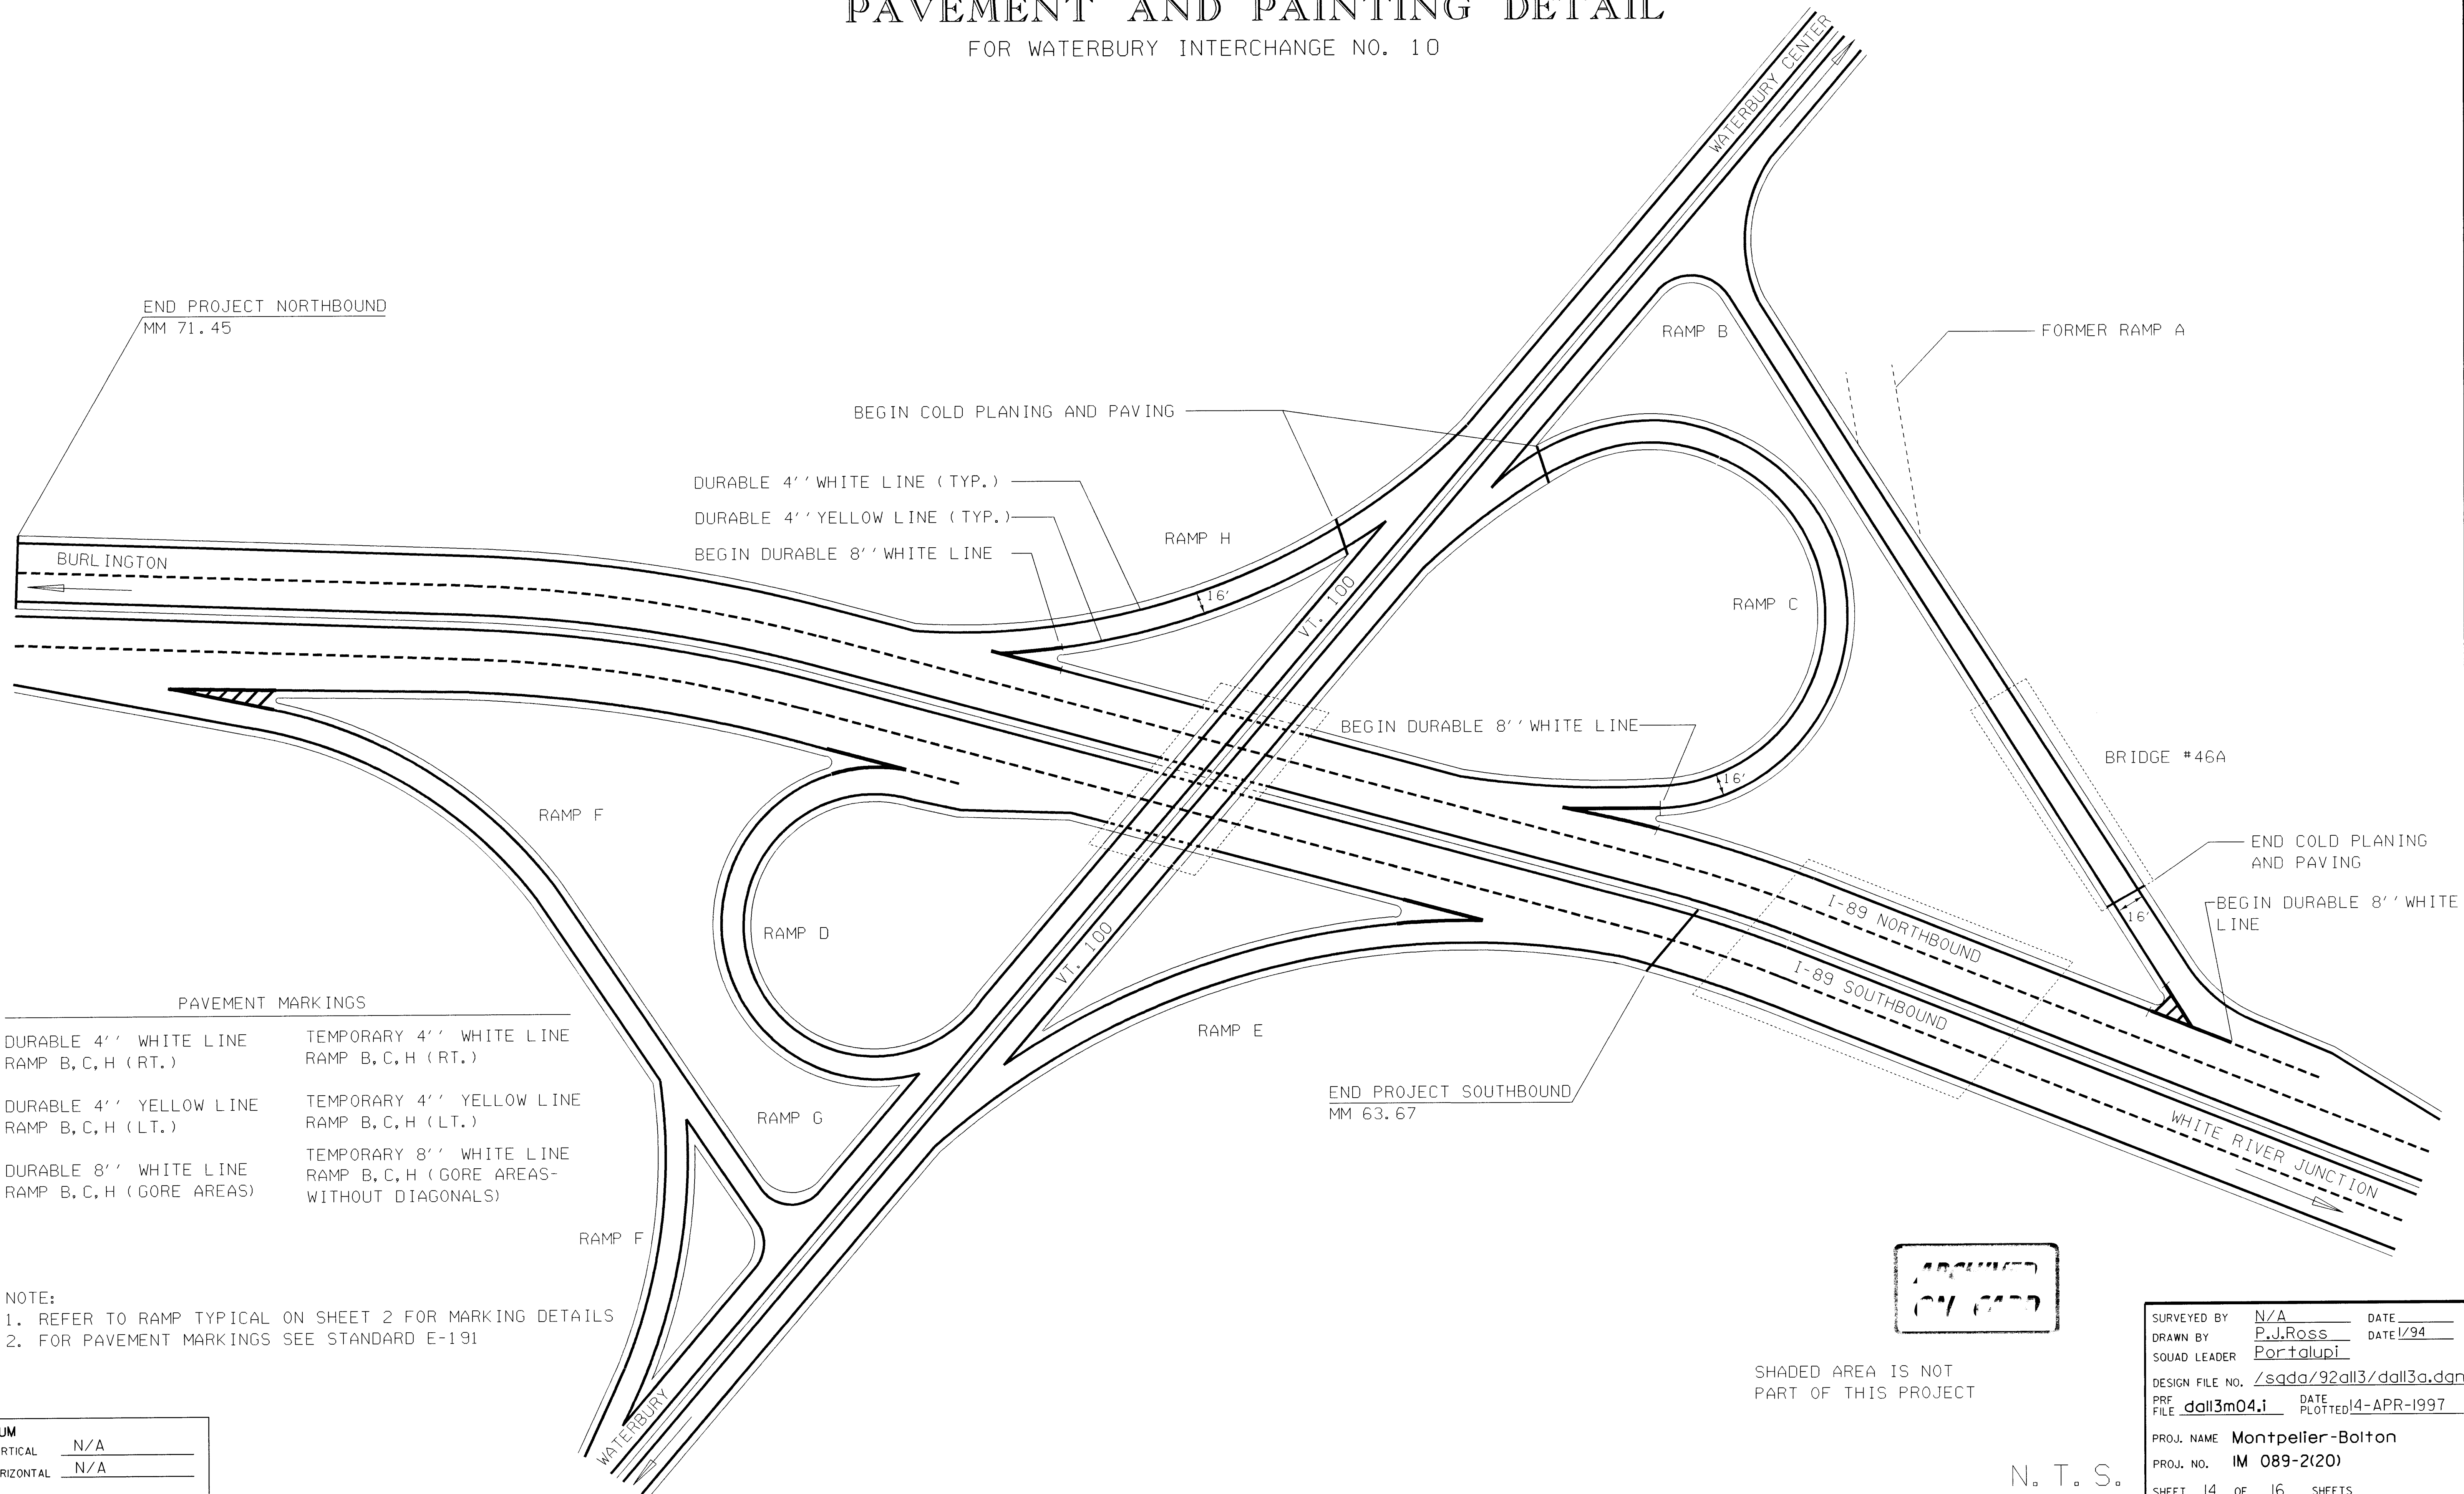

END PROJECT NORTHBOUND
MM 71.45

BEGIN COLD PLANING AND PAVING

DURABLE 4'' WHITE LINE (TYP.)

DURABLE 4'' YELLOW LINE (TYP.)

BEGIN DURABLE 8'' WHITE LINE

RAMP H

VT. 100

RAMP B

FORMER RAMP A

RAMP C

BEGIN DURABLE 8'' WHITE LINE

BRIDGE #46A

END COLD PLANING AND PAVING

BEGIN DURABLE 8'' WHITE LINE

RAMP F

RAMP D

RAMP E

END PROJECT SOUTHBOUND
MM 63.67

I-89 NORTHBOUND
I-89 SOUTHBOUND


WHITE RIVER JUNCTION

PAVEMENT MARKINGS

DURABLE 4'' WHITE LINE RAMP B, C, H (RT.)	TEMPORARY 4'' WHITE LINE RAMP B, C, H (RT.)
DURABLE 4'' YELLOW LINE RAMP B, C, H (LT.)	TEMPORARY 4'' YELLOW LINE RAMP B, C, H (LT.)
DURABLE 8'' WHITE LINE RAMP B, C, H (GORE AREAS)	TEMPORARY 8'' WHITE LINE RAMP B, C, H (GORE AREAS- WITHOUT DIAGONALS)

- NOTE:
1. REFER TO RAMP TYPICAL ON SHEET 2 FOR MARKING DETAILS
2. FOR PAVEMENT MARKINGS SEE STANDARD E-191

DATUM	
VERTICAL	N/A
HORIZONTAL	N/A

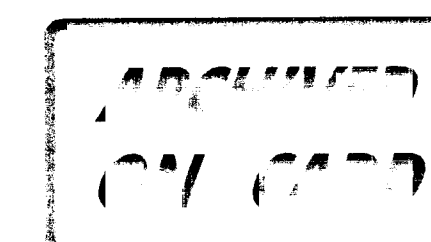

SHADED AREA IS NOT
PART OF THIS PROJECT

SURVEYED BY	N/A	DATE	
DRAWN BY	P.J. Ross	DATE	1/94
SQUAD LEADER	Portolupi		
DESIGN FILE NO.	/sqda/92all3/dall3a.dgn		
PRF FILE	dall3m04.i	DATE PLOTTED	14-APR-1997
PROJ. NAME	Montpelier-Bolton		
PROJ. NO.	IM 089-2(20)		
SHEET	14	OF	16 SHEETS

N. T. S.