


ABUTMENT 2 - FOOTING PLAN

SCALE 1/4" = 1'-0"
 0 2 4 6

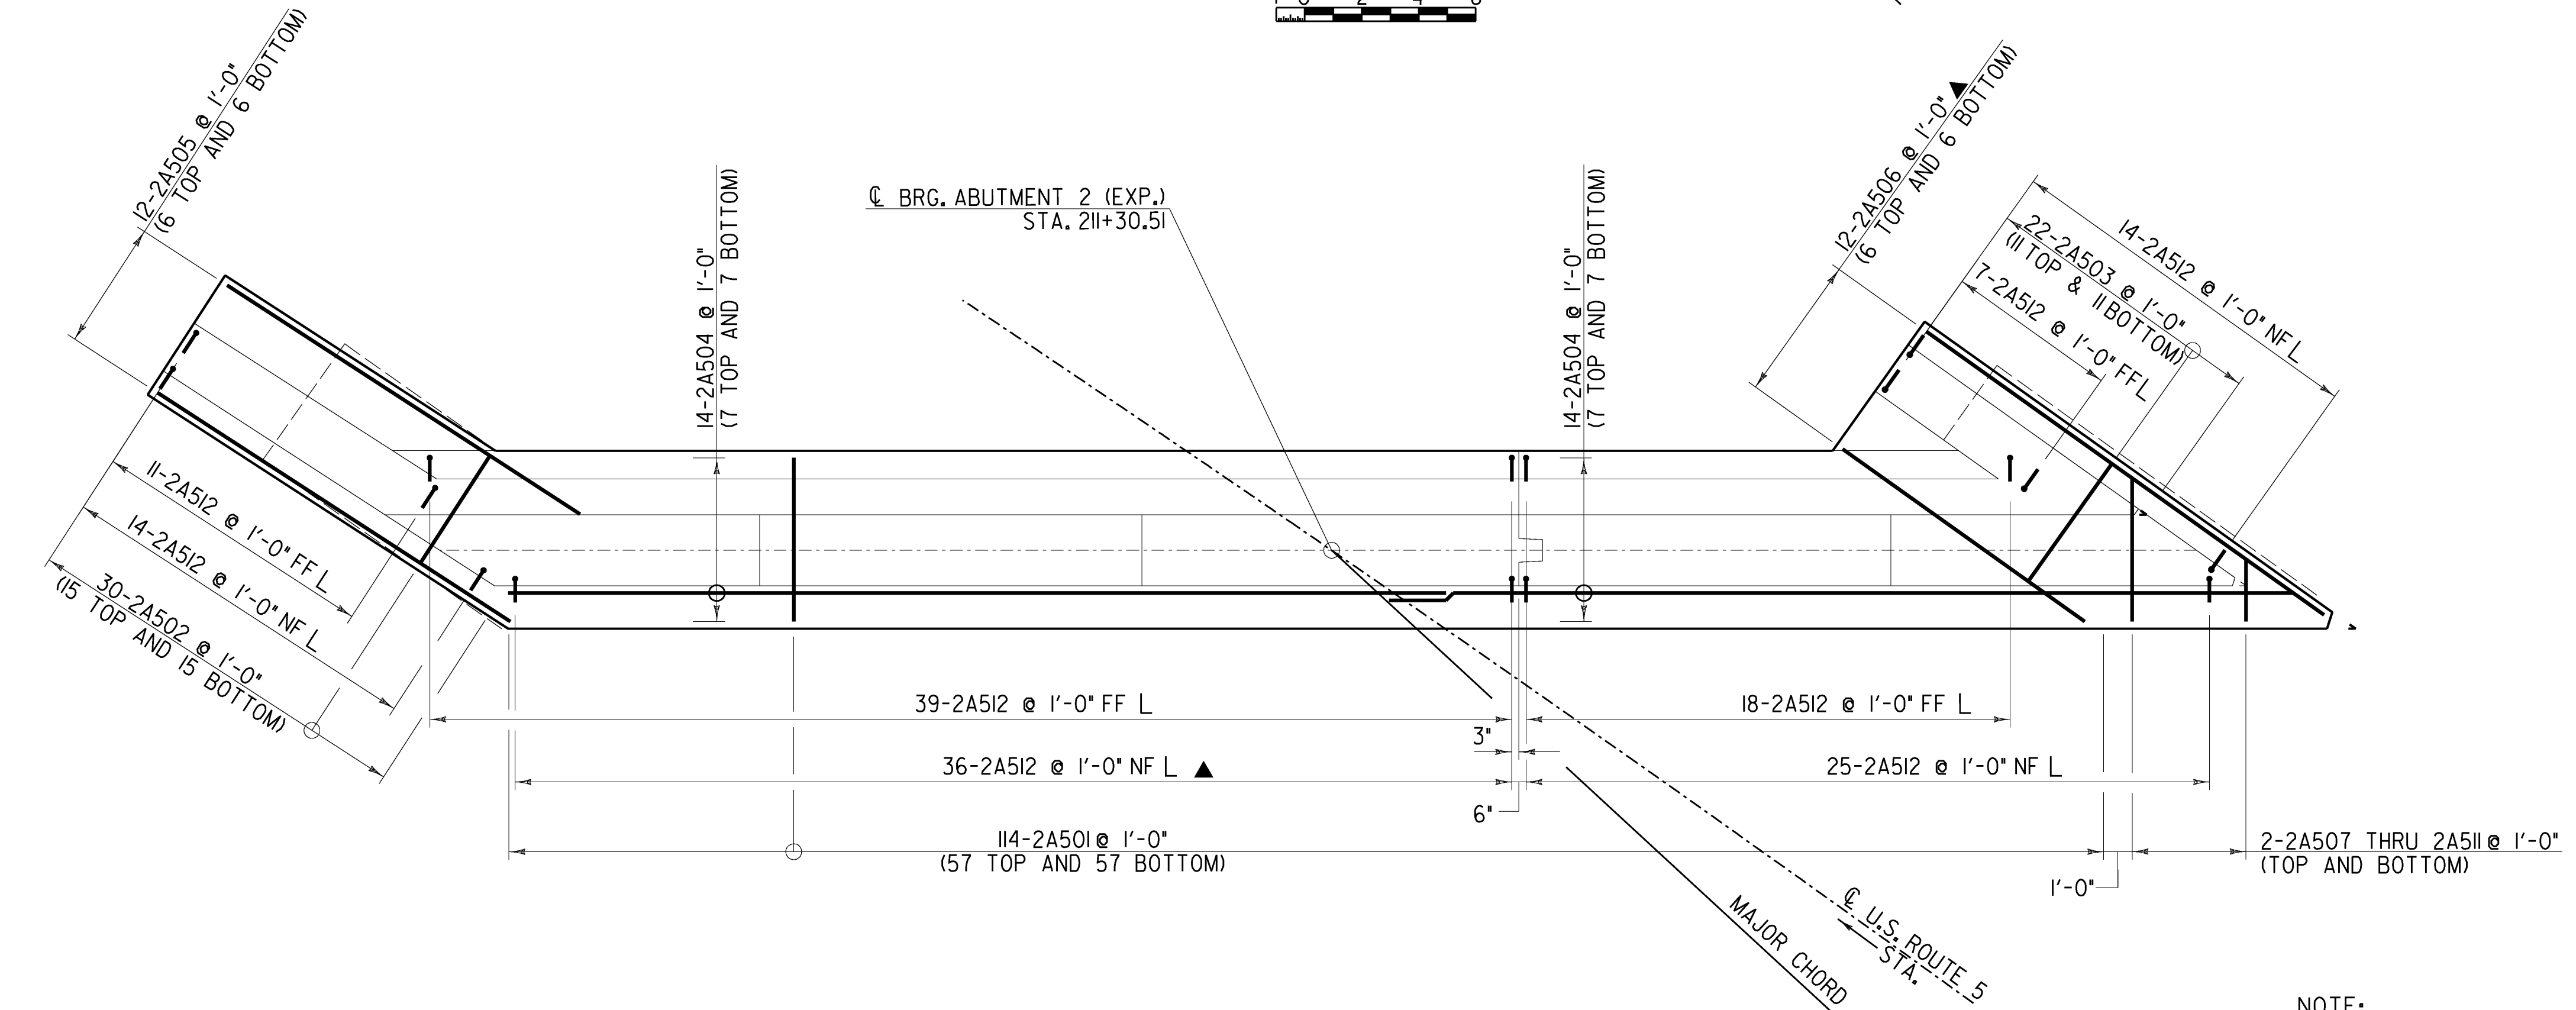

ABUTMENT 2 - FOOTING REINFORCEMENT

SCALE 1/4" = 1'-0"
 0 2 4 6

NOTE:
 NF = NEAR FACE
 FF = FAR FACE
 EF = EACH FACE
 ▲ = CUT TO FIT IN FIELD
 3" CLR. UNLESS OTHERWISE SPECIFIED ON THE PLANS.



STATE OF VERMONT AGENCY OF TRANSPORTATION			
Town Of	PUTNEY	Bridge No.	19A
Highway No.		Log Sta.	
		Surv. Sta.	
U.S. ROUTE 5 OVER I-91			
ABUTMENT 2 FOOTING			
Designed By	T. KNIGHT	Drawn By	R. WALKER
Checked By	Date	Bridge Design Supervisor	
T. KNIGHT	06/09	G. BOGUE	Date 06/09
PROJECT	PUTNEY	PROJECT NO.	IM 091-(131)
CAD Drawing Name:	...\\44 z93a148obf1t02p# Date: 10/19/2009	Bridge Sheet No.	Sheet 44 of 75