


ABUT #2 - JOINT PLAN

SCALE 1/2" = 1'-0"

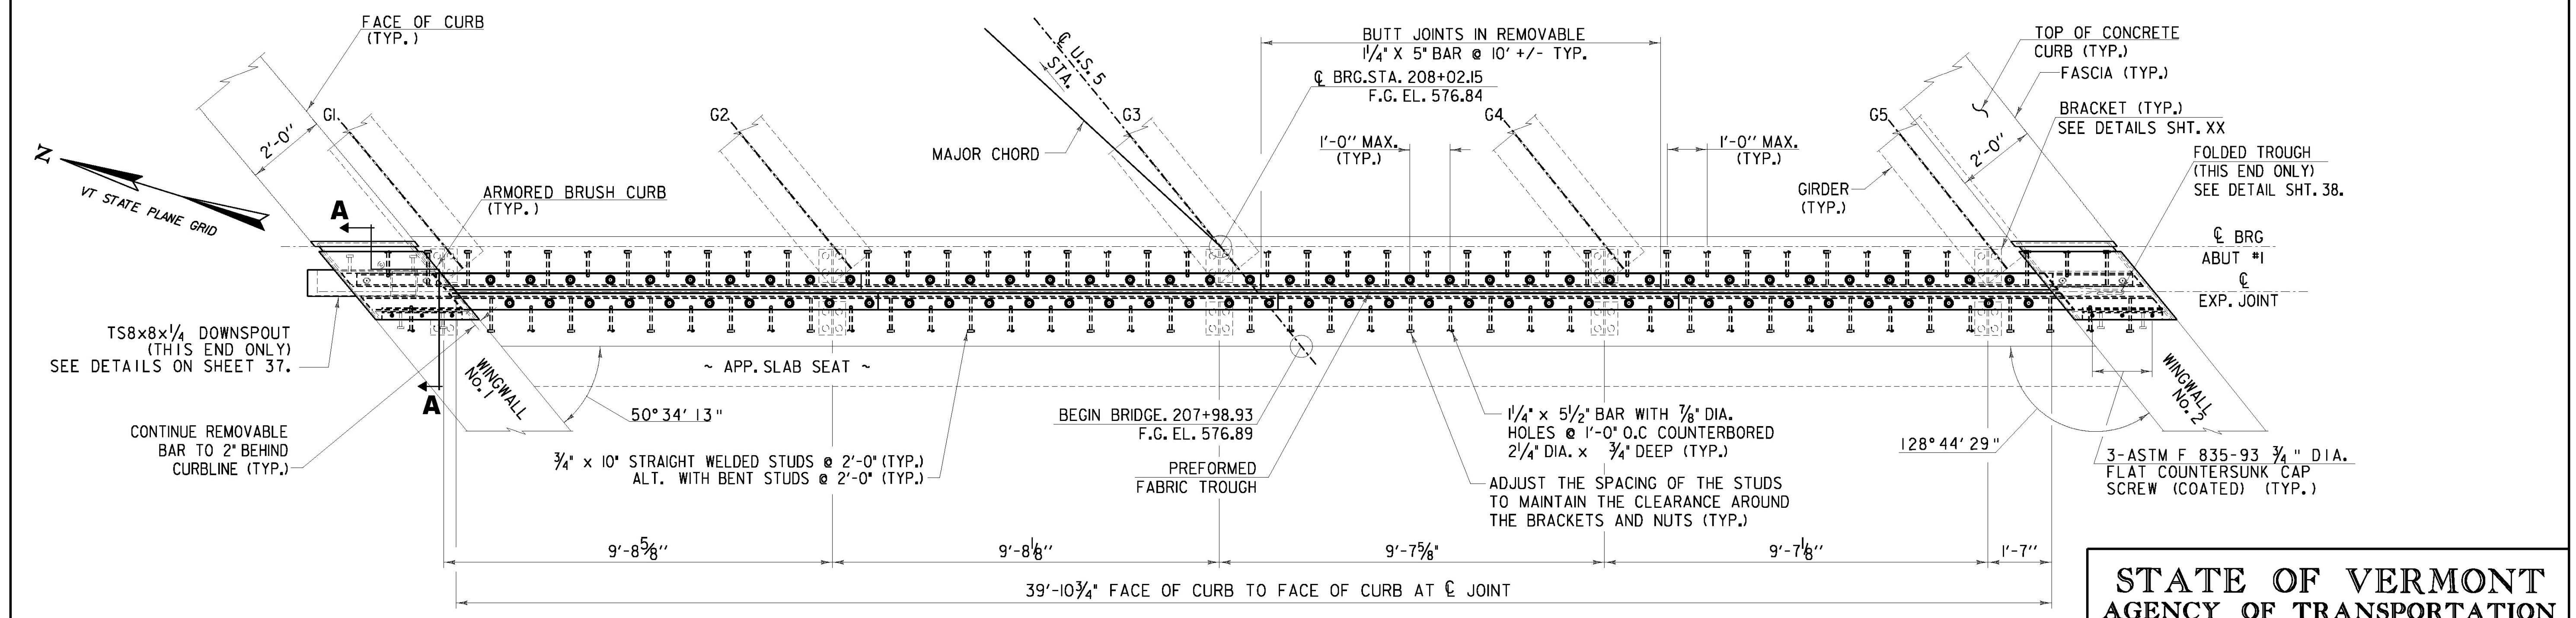

ABUT #1 - JOINT PLAN

SCALE 1/2" = 1'-0"

- NOTES:**
- FOR EXPANSION JOINT NOTES AND SECTION A-A REFER TO SHEETS 36.
 - FOR FINISHED GRADE ELEVATIONS AT FACE OF BACKWALL REFER TO SHEETS 40 AND 43.
 - FOR SECTION BETWEEN GIRDERS AND SECTION AT GIRDERS REFER TO SHEET 35.



STATE OF VERMONT AGENCY OF TRANSPORTATION		
Town Of	PUTNEY	Bridge No. 19A
Highway No.	U.S. ROUTE 5	Log Sta.
		Surv. Sta.
U.S. ROUTE 5 OVER I-91		
EXPANSION JOINT PLAN		
Designed By	T. KNIGHT	Drawn By
Checked By	Date	Bridge Design Supervisor
G. BOGUE	06/09	G. BOGUE Date 06/09
PROJECT	PUTNEY	PROJECT NO.
		NH F019-I(5)
CAD Drawing Name:	...34 z93a148ExpJt1.dwg	Date: 7/8/2009
Bridge Sheet No.		Sheet 34 of 75