


ABM INFO		BILL OF MATERIAL				JOB NO.	DRAWING NO.	REV.	
PAGE	LINE	MARK	QTY	MARK	MATERIAL	LENGTH FT INCHES	REMARKS	WT	PROCUREMENT NOTES
		12G2C	1		GIRDER			20345	
5	A		1	wa	PL 1/2x34	49 6	M270-50WT2		
5	C		1	wb	PL 1/2x34	49 11 15	M270-50WT2		
2	U		1	ta	PL 1x16	59 5 6	M270-50WT2		
2	L		1	tb	PL 1/2x16	39 11 6	M270-50WT2		
1	G		1	ba	PL 1/2x16	59 5 6	M270-50WT2		
2	L		1	bb	PL 1/2x16	39 11 6	M270-50WT2		
6	K		2	x2a	PL 7/8x7 1/2	2 10	MIE		
6	L		2	x2c	PL 2x7 1/2	2 10			
6	L		10	x2d	PL 1/2x7 1/2	2 10			

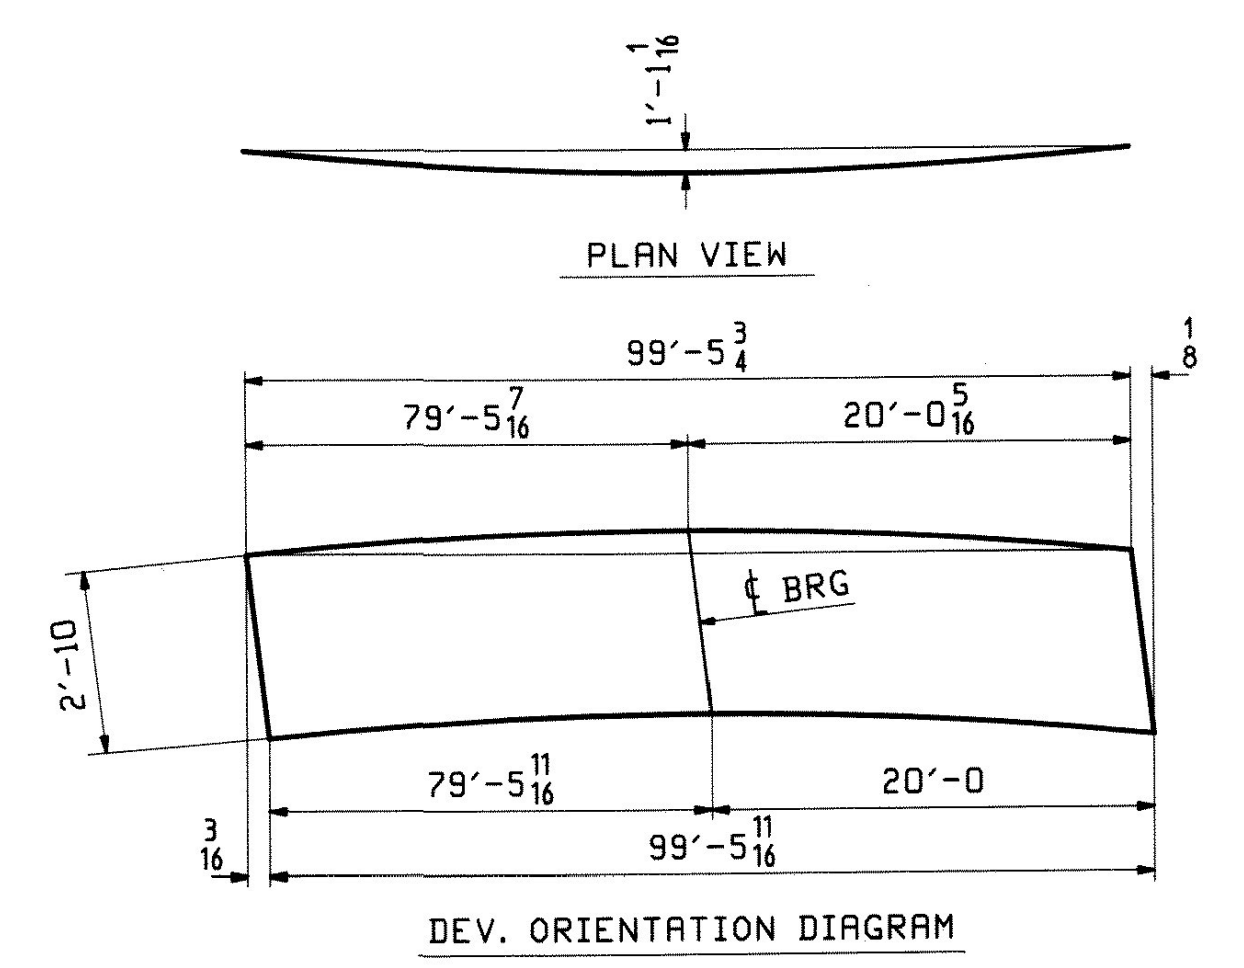

REV.	DATE	REMARKS	DWN	CHK	APVL	SHOP
0						
MATERIAL:		SURFACE PREP. & PAINT:		HOLES:		SHOP BOLTS:
M270-50W (UN)		SEE GNI		15/16\"/>		

DESCRIPTION: GIRDER - 12G2C

CASCO BAY STEEL STRUCTURES, INC.
 75 SPRING HILL ROAD SACO, MAINE 04072
 PHONE (207) 282-7360 FAX. (207) 282-1179

STRUCTURE: U.S. 5 over I-91
 Bridge No. 19A
 Putney
 County of Windham

LOCATION: Putney
 PROJ NO. IM 091-1(31)
 CUSTOMER: VT AOT

DATE: 2/7/10

DRAWN: WJF
 CHKD: DO

DATE: 01/11
 DATE: 01/14

JOB NO. 438
 DMC NO. 12
 REV. 1