
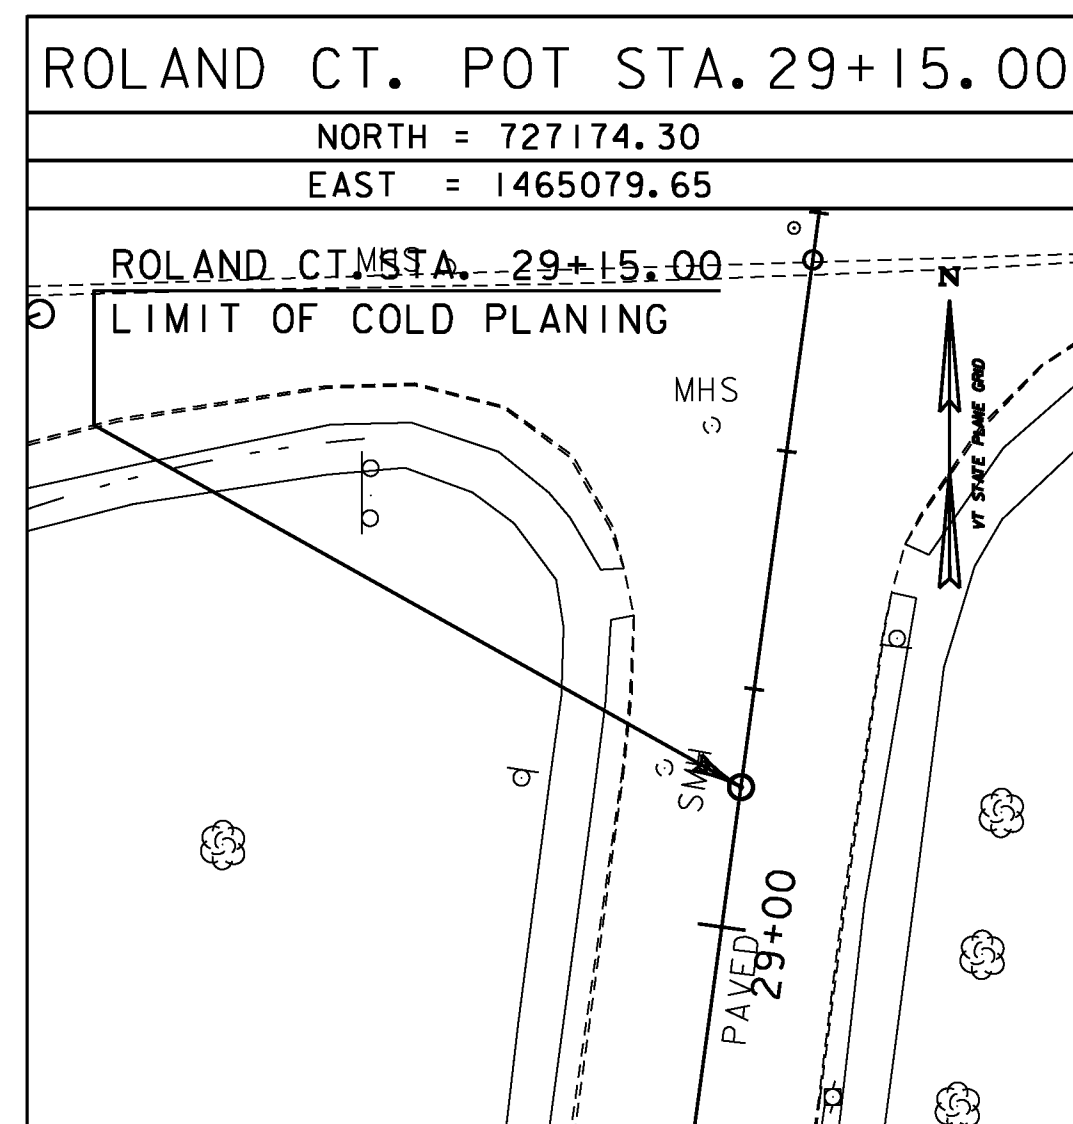
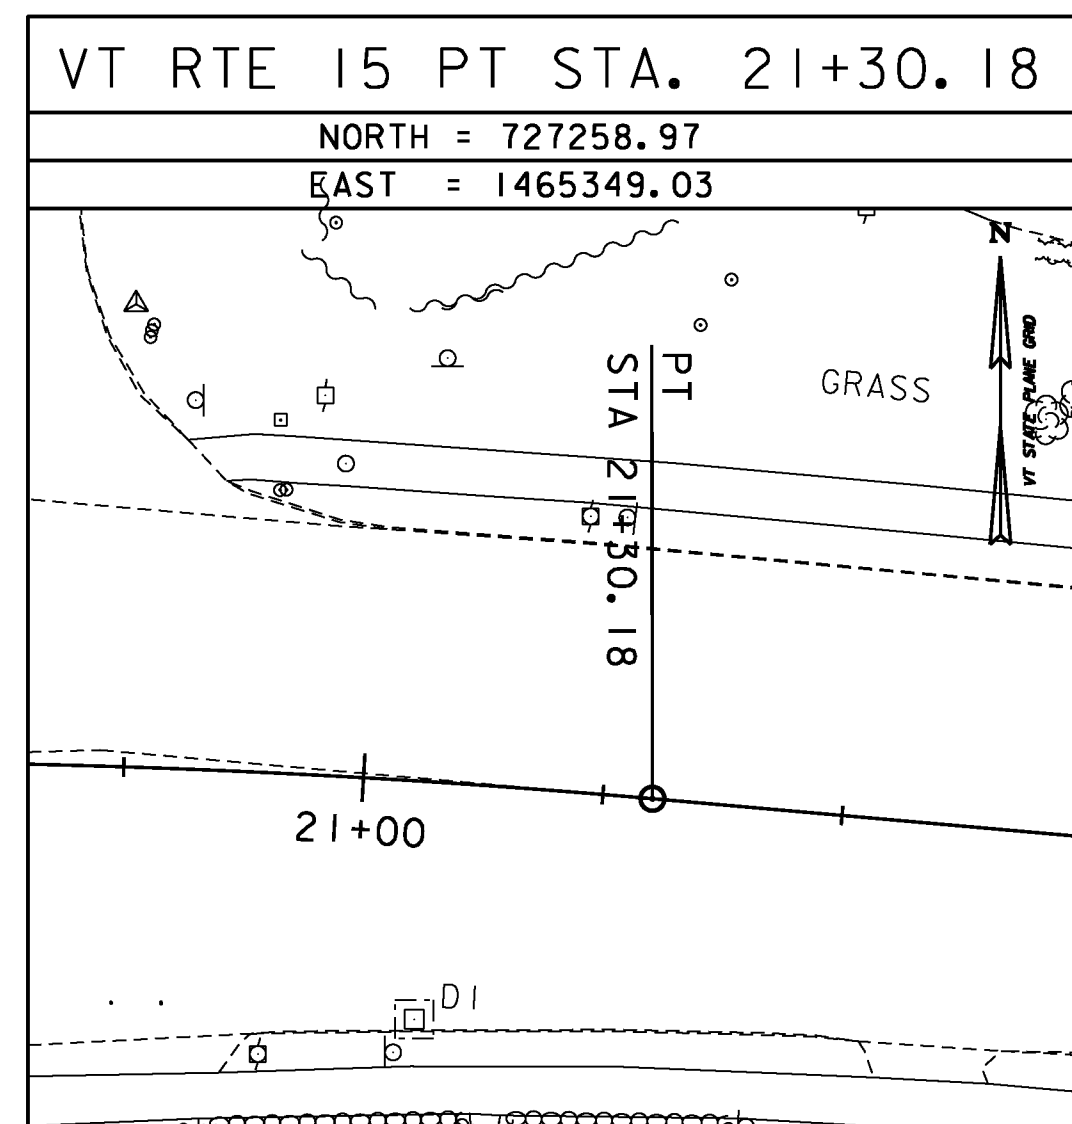
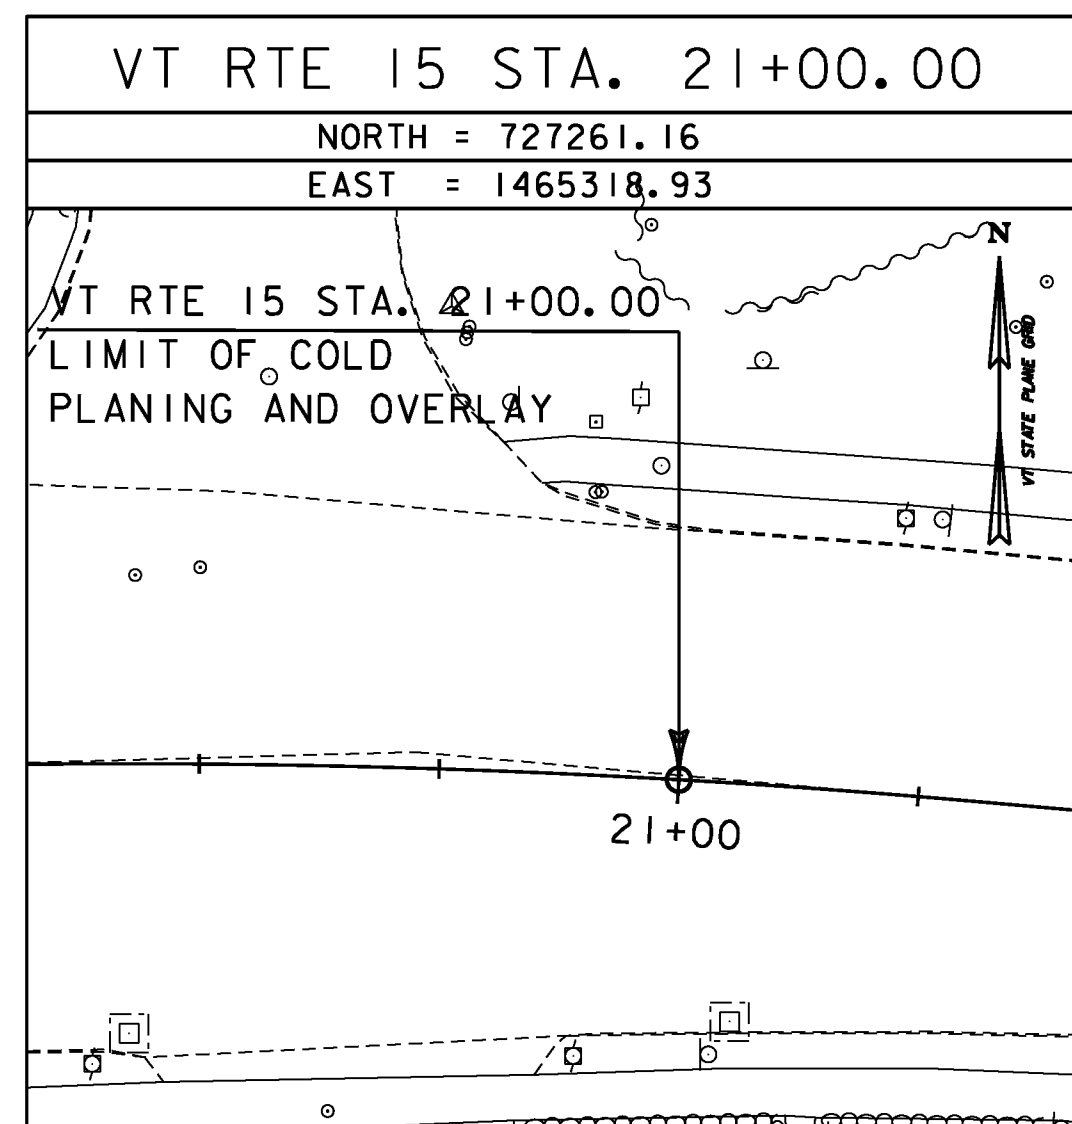
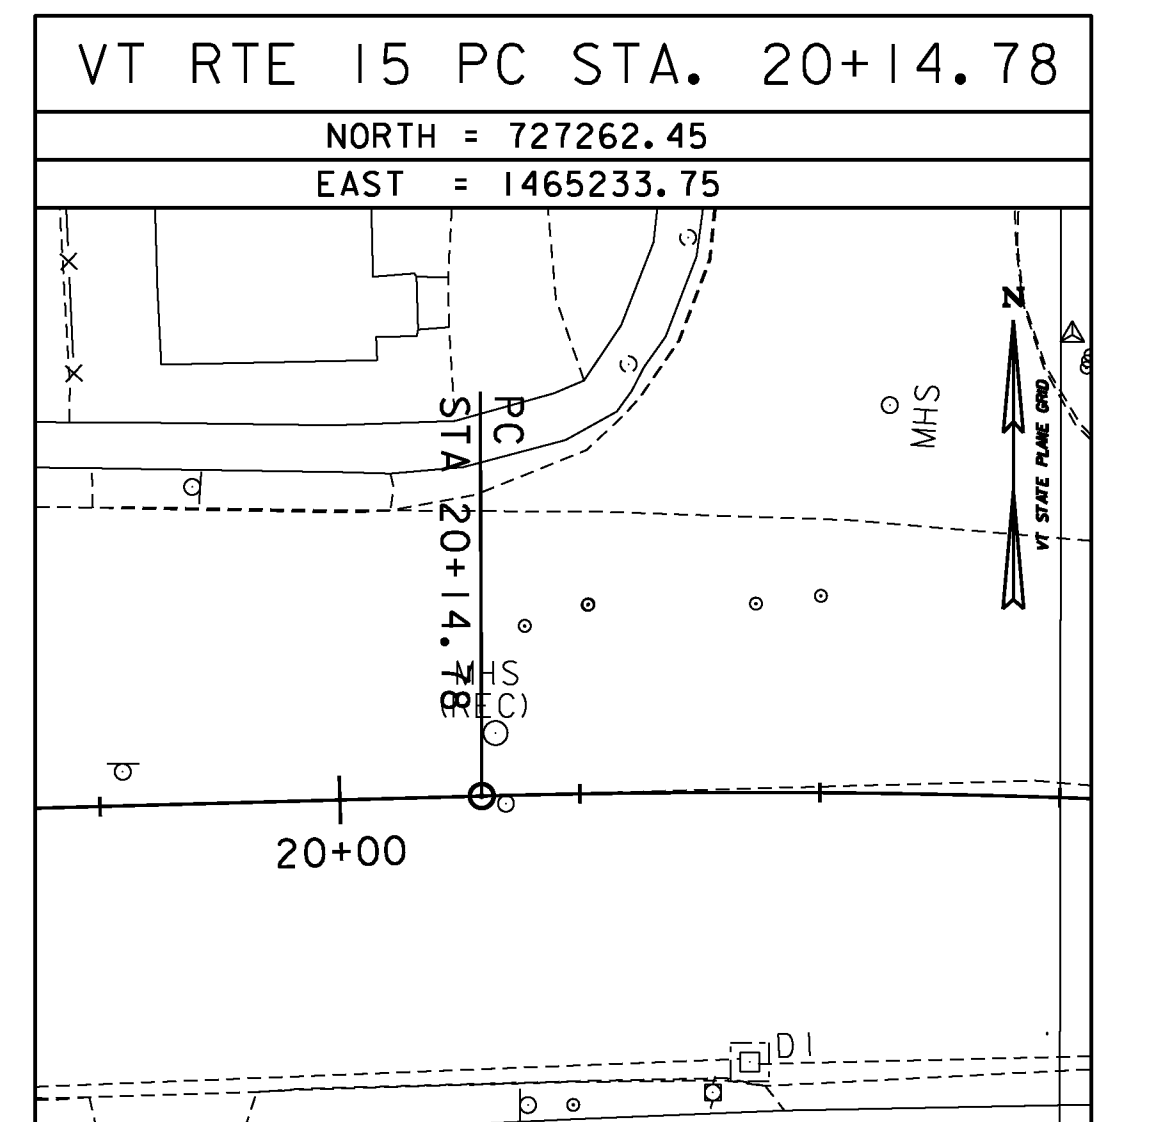
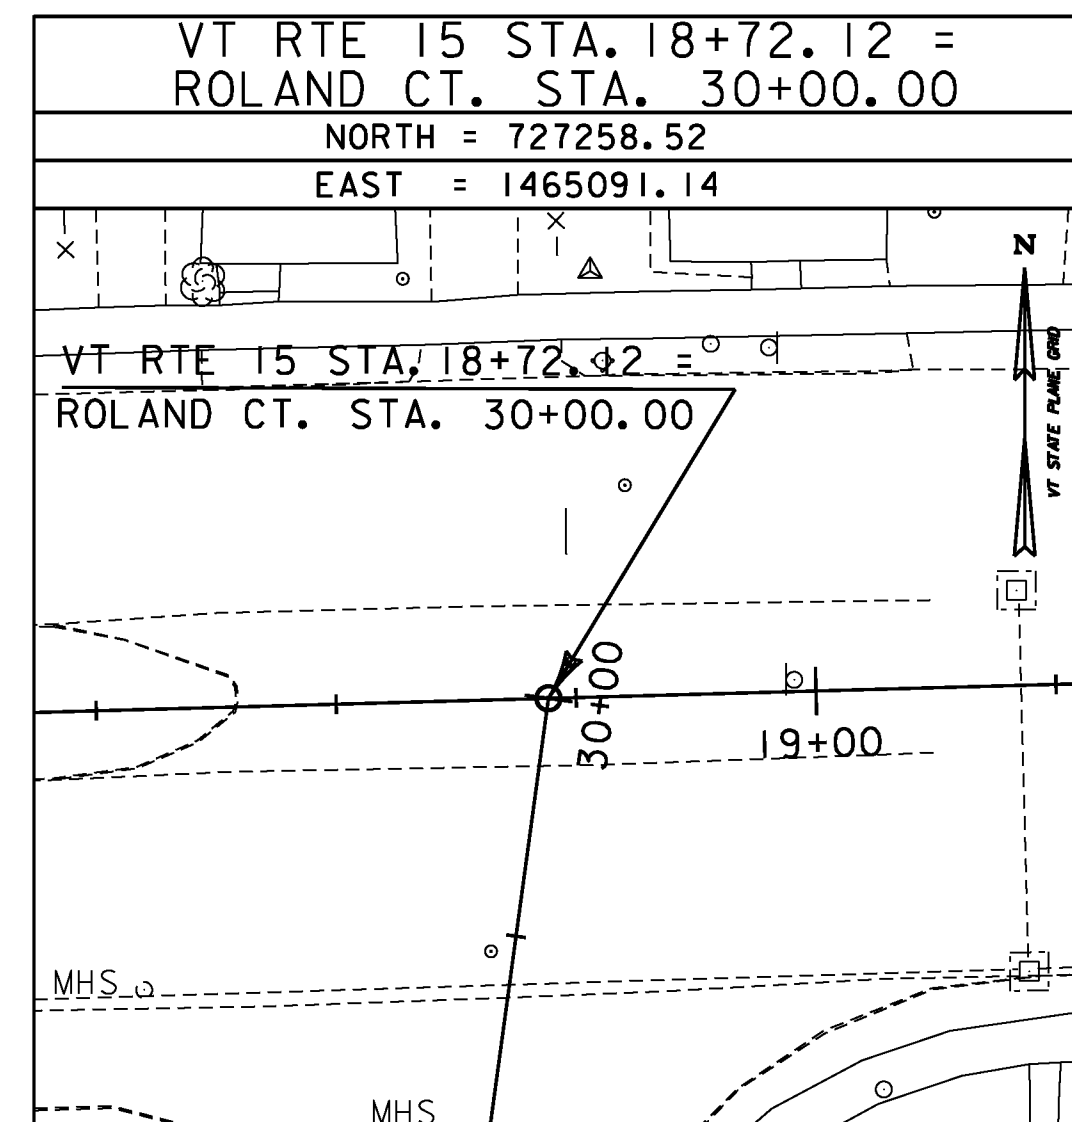
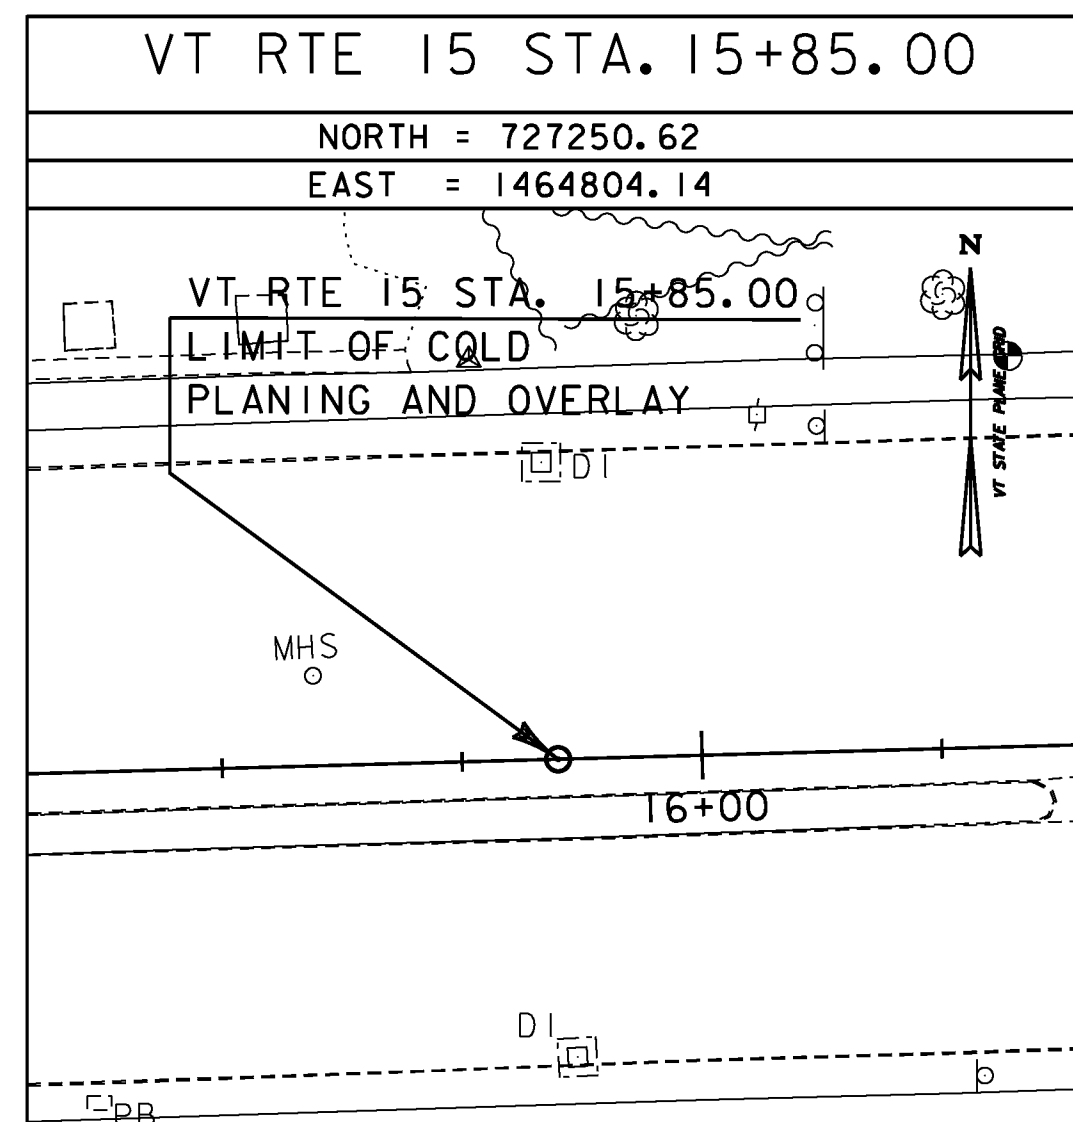
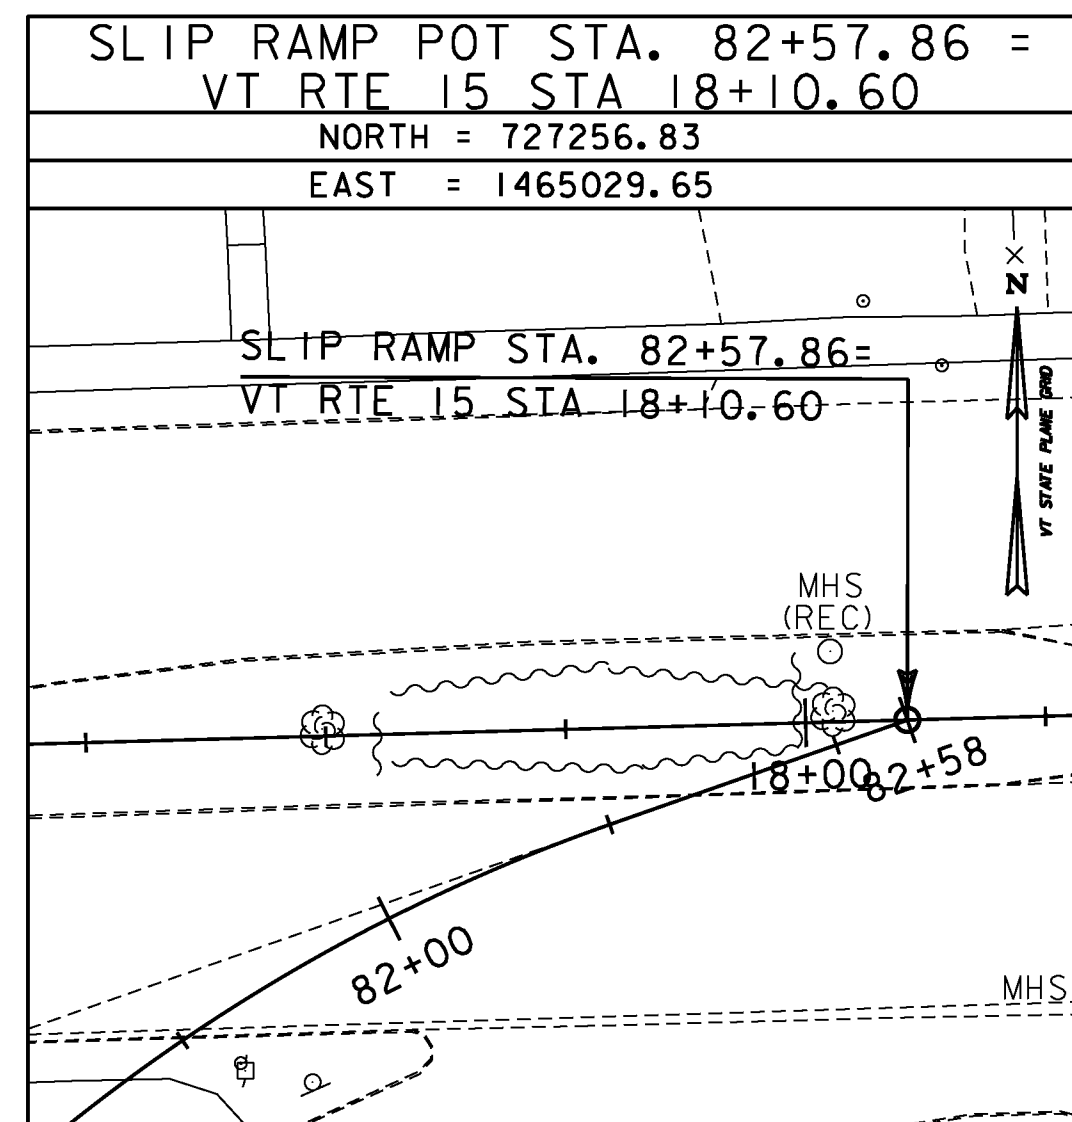
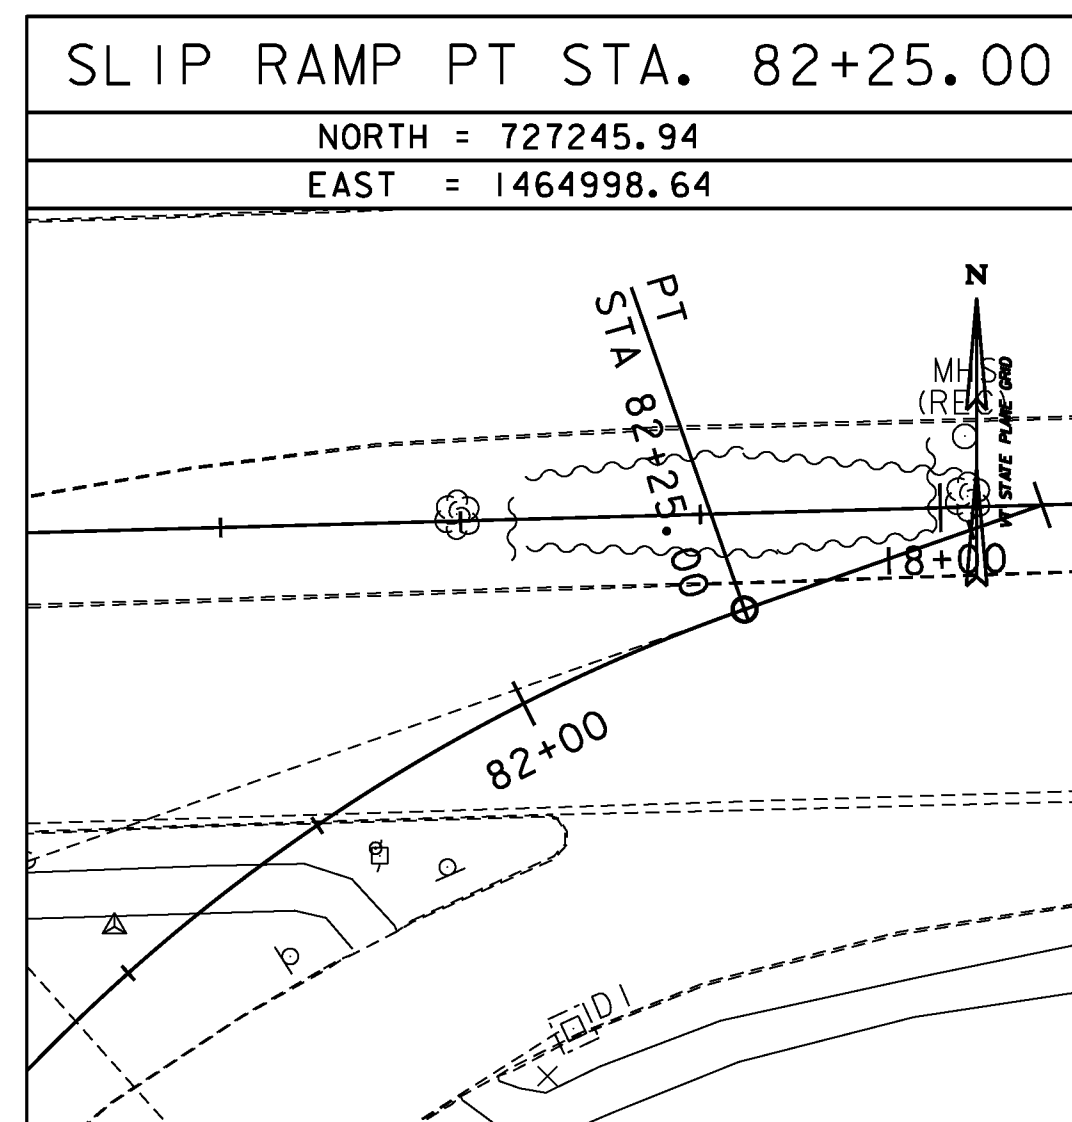
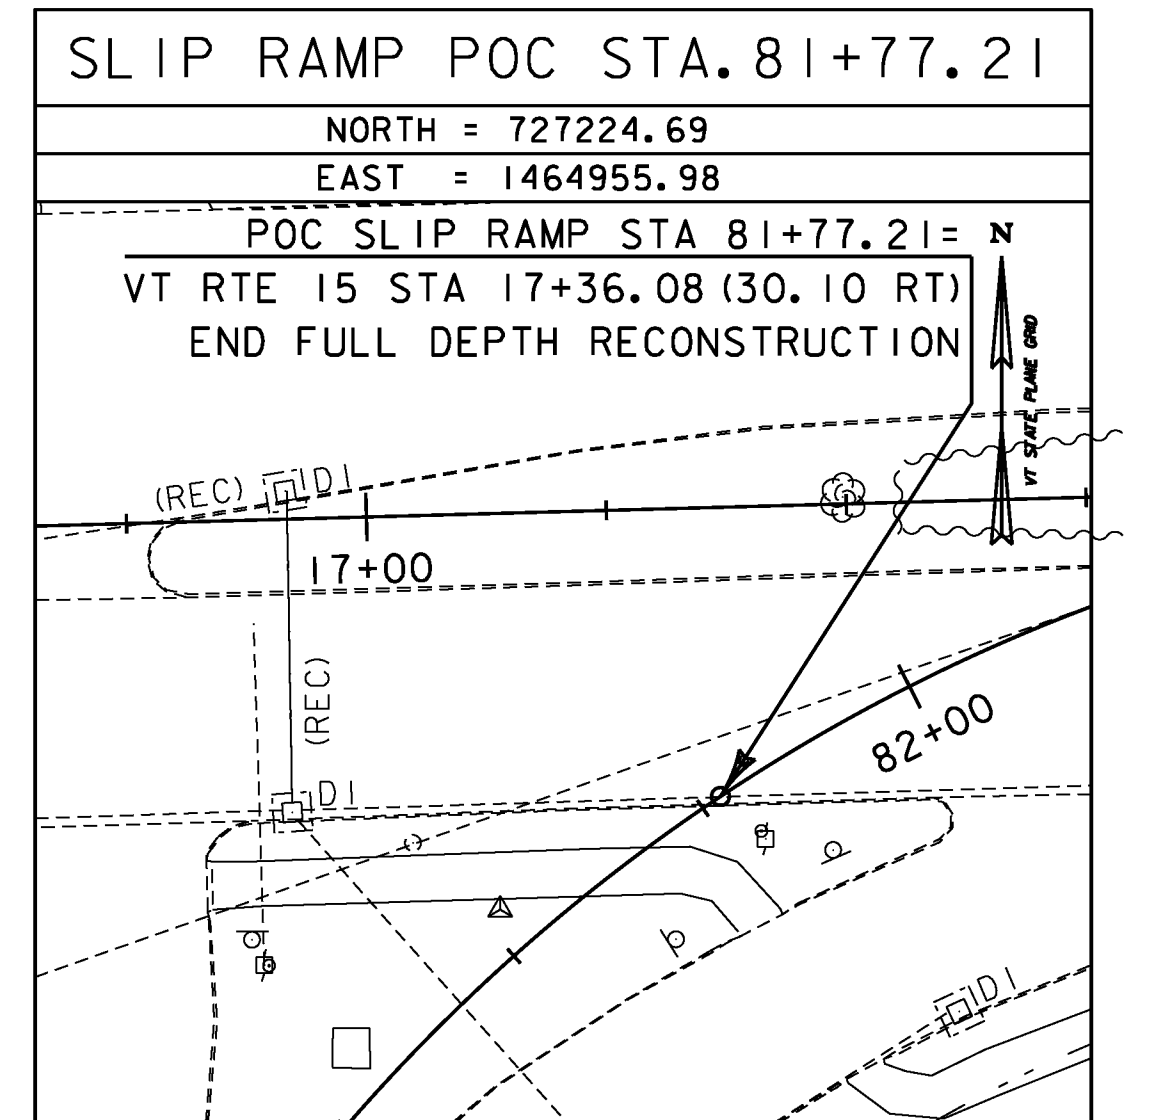
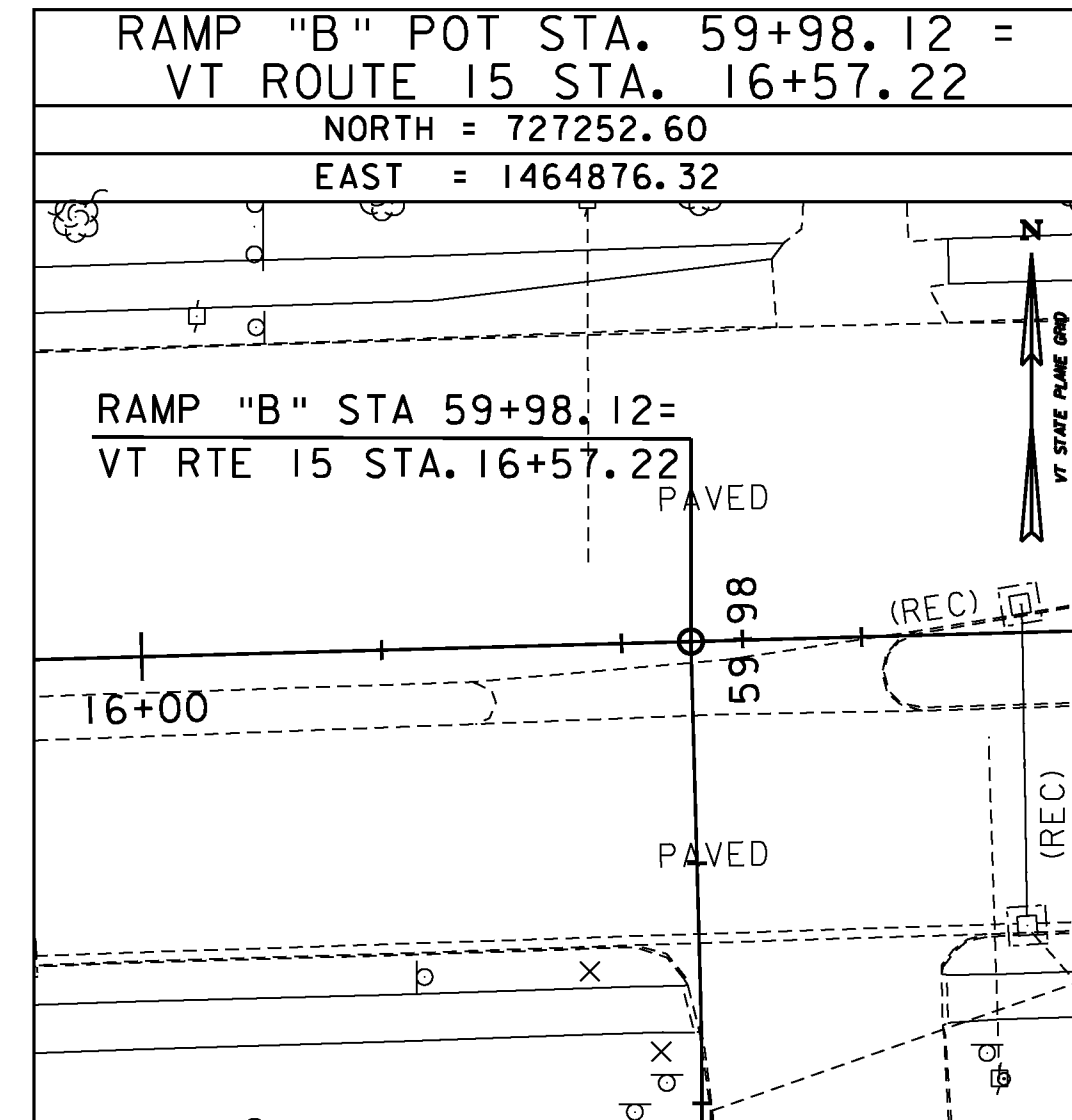
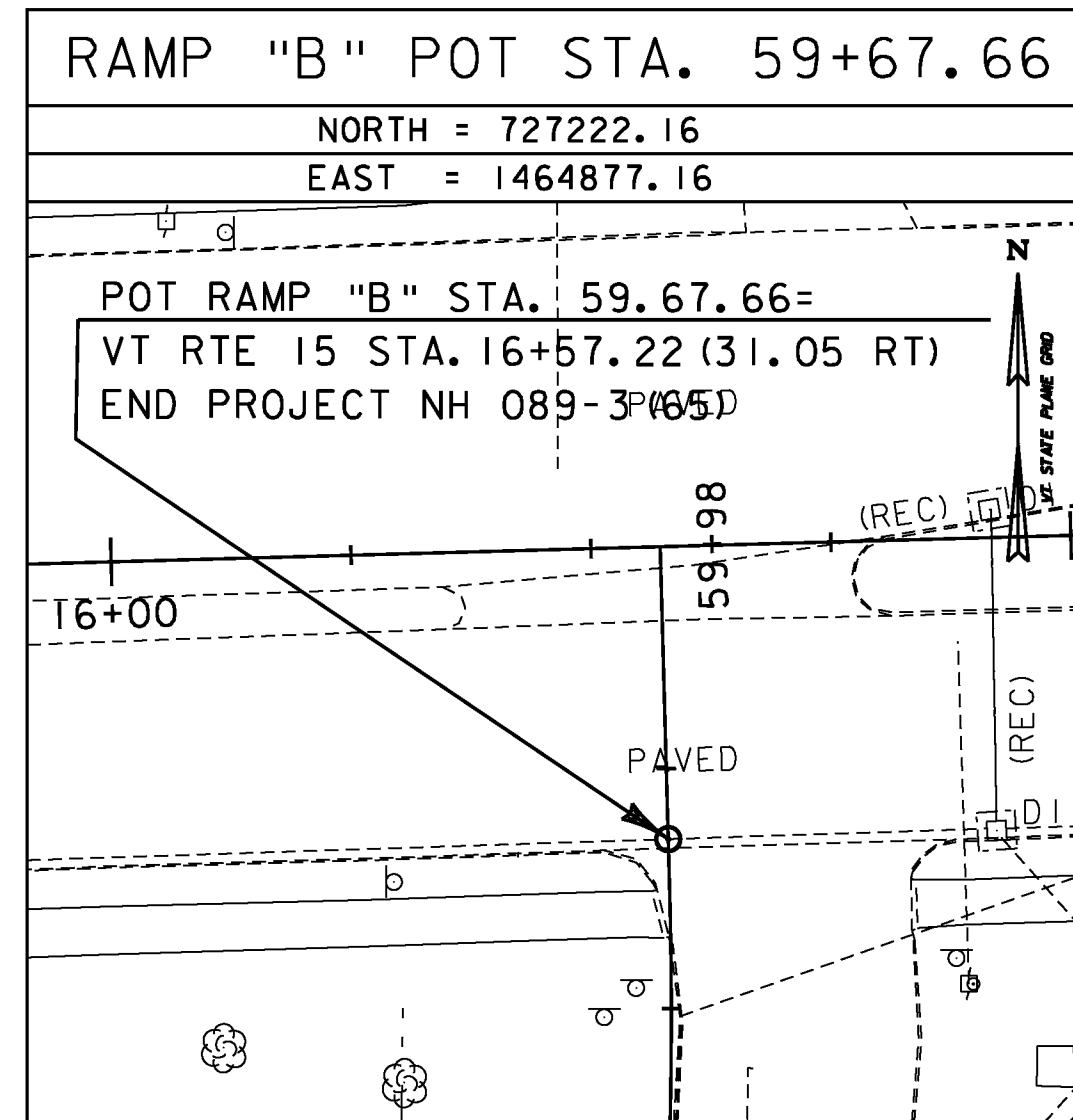
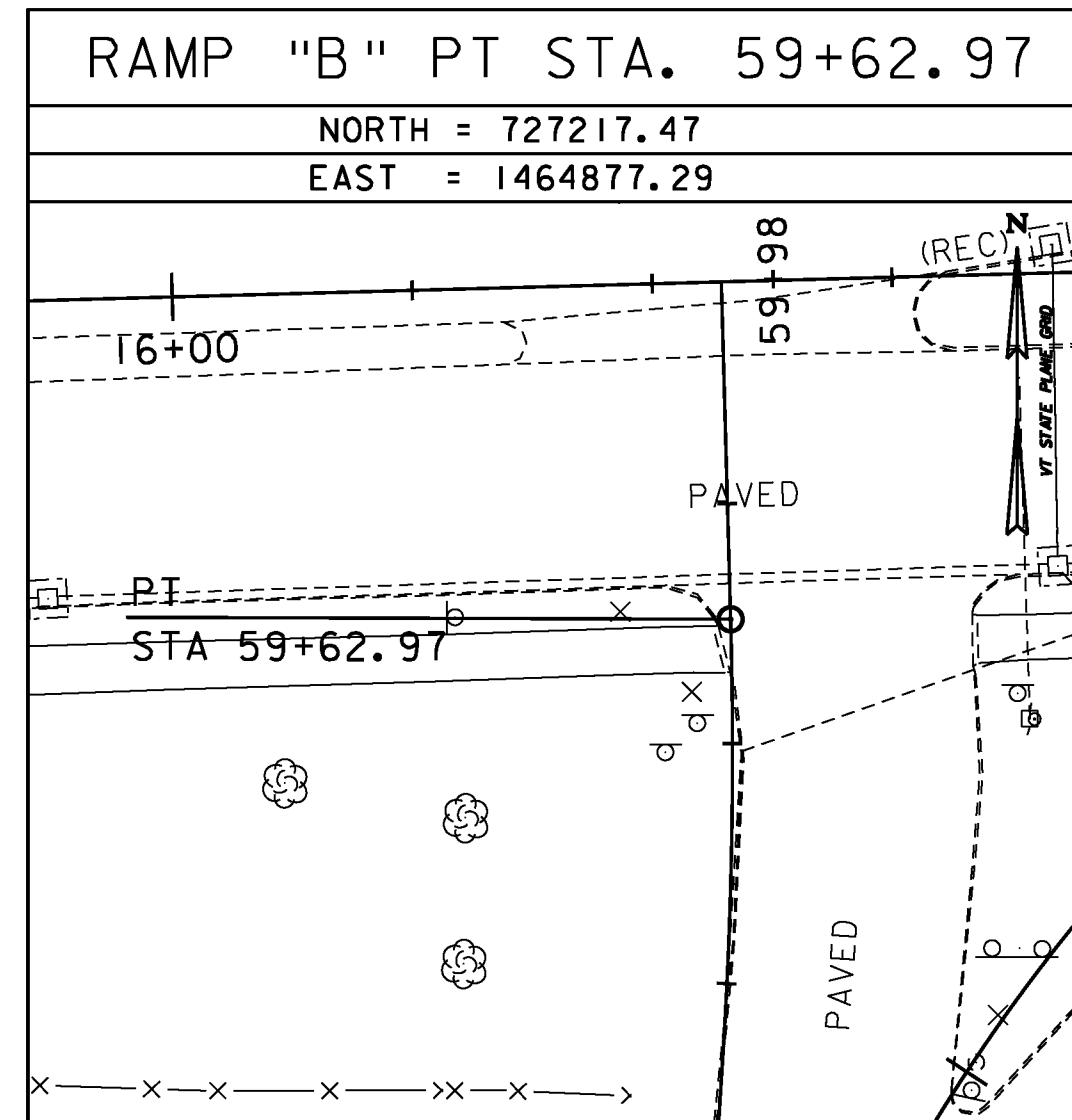


ALIGNMENT TIES

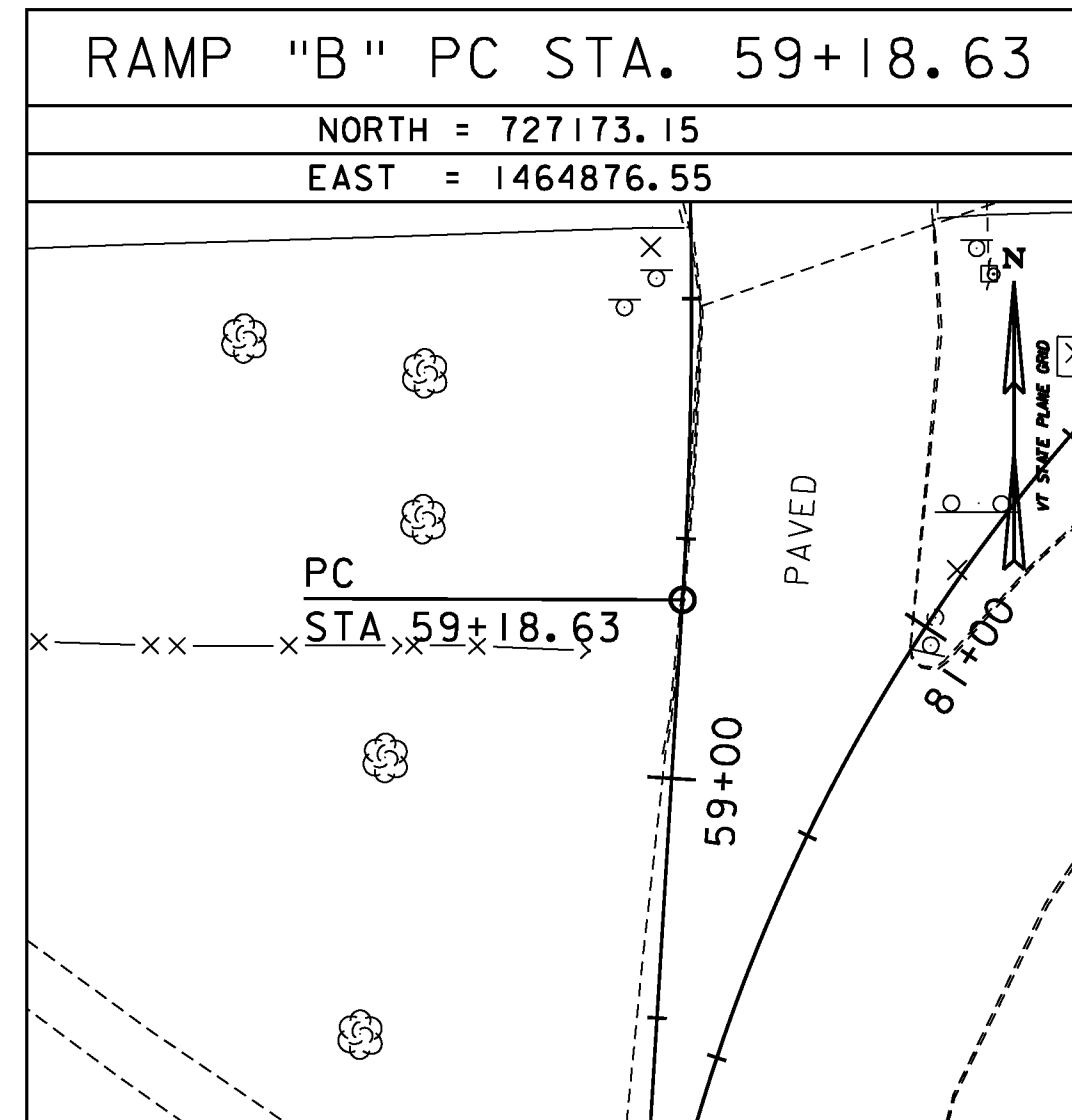

DATUM	
VERTICAL	NAVD 88
HORIZONTAL	NAD 83(96)
ADJUSTMENT	Compass

0 20 40
SCALE IN FEET

PROJECT NAME:	WINOOSKI	PLOT DATE:	2/22/2010
PROJECT NUMBER:	NH 089-3(65)	DRAWN BY:	A. ACHARYA
FILE NAME:	z94a198+1.dgn	CHECKED BY:	E. ATKINS
PROJECT LEADER:	KEN UPMAL	SHEET	16 OF 67
DESIGNED BY:	A. ACHARYA		
TIE SHEET	2		