


CURVE DATA
 $\Delta = 2^\circ 04' 48.90''$ LT.
 $D = 3^\circ 49' 11''$
 $R = 1500.00'$
 $T = 27.23'$
 $L = 54.46'$
 $E = 0.25'$
BANK = N/A

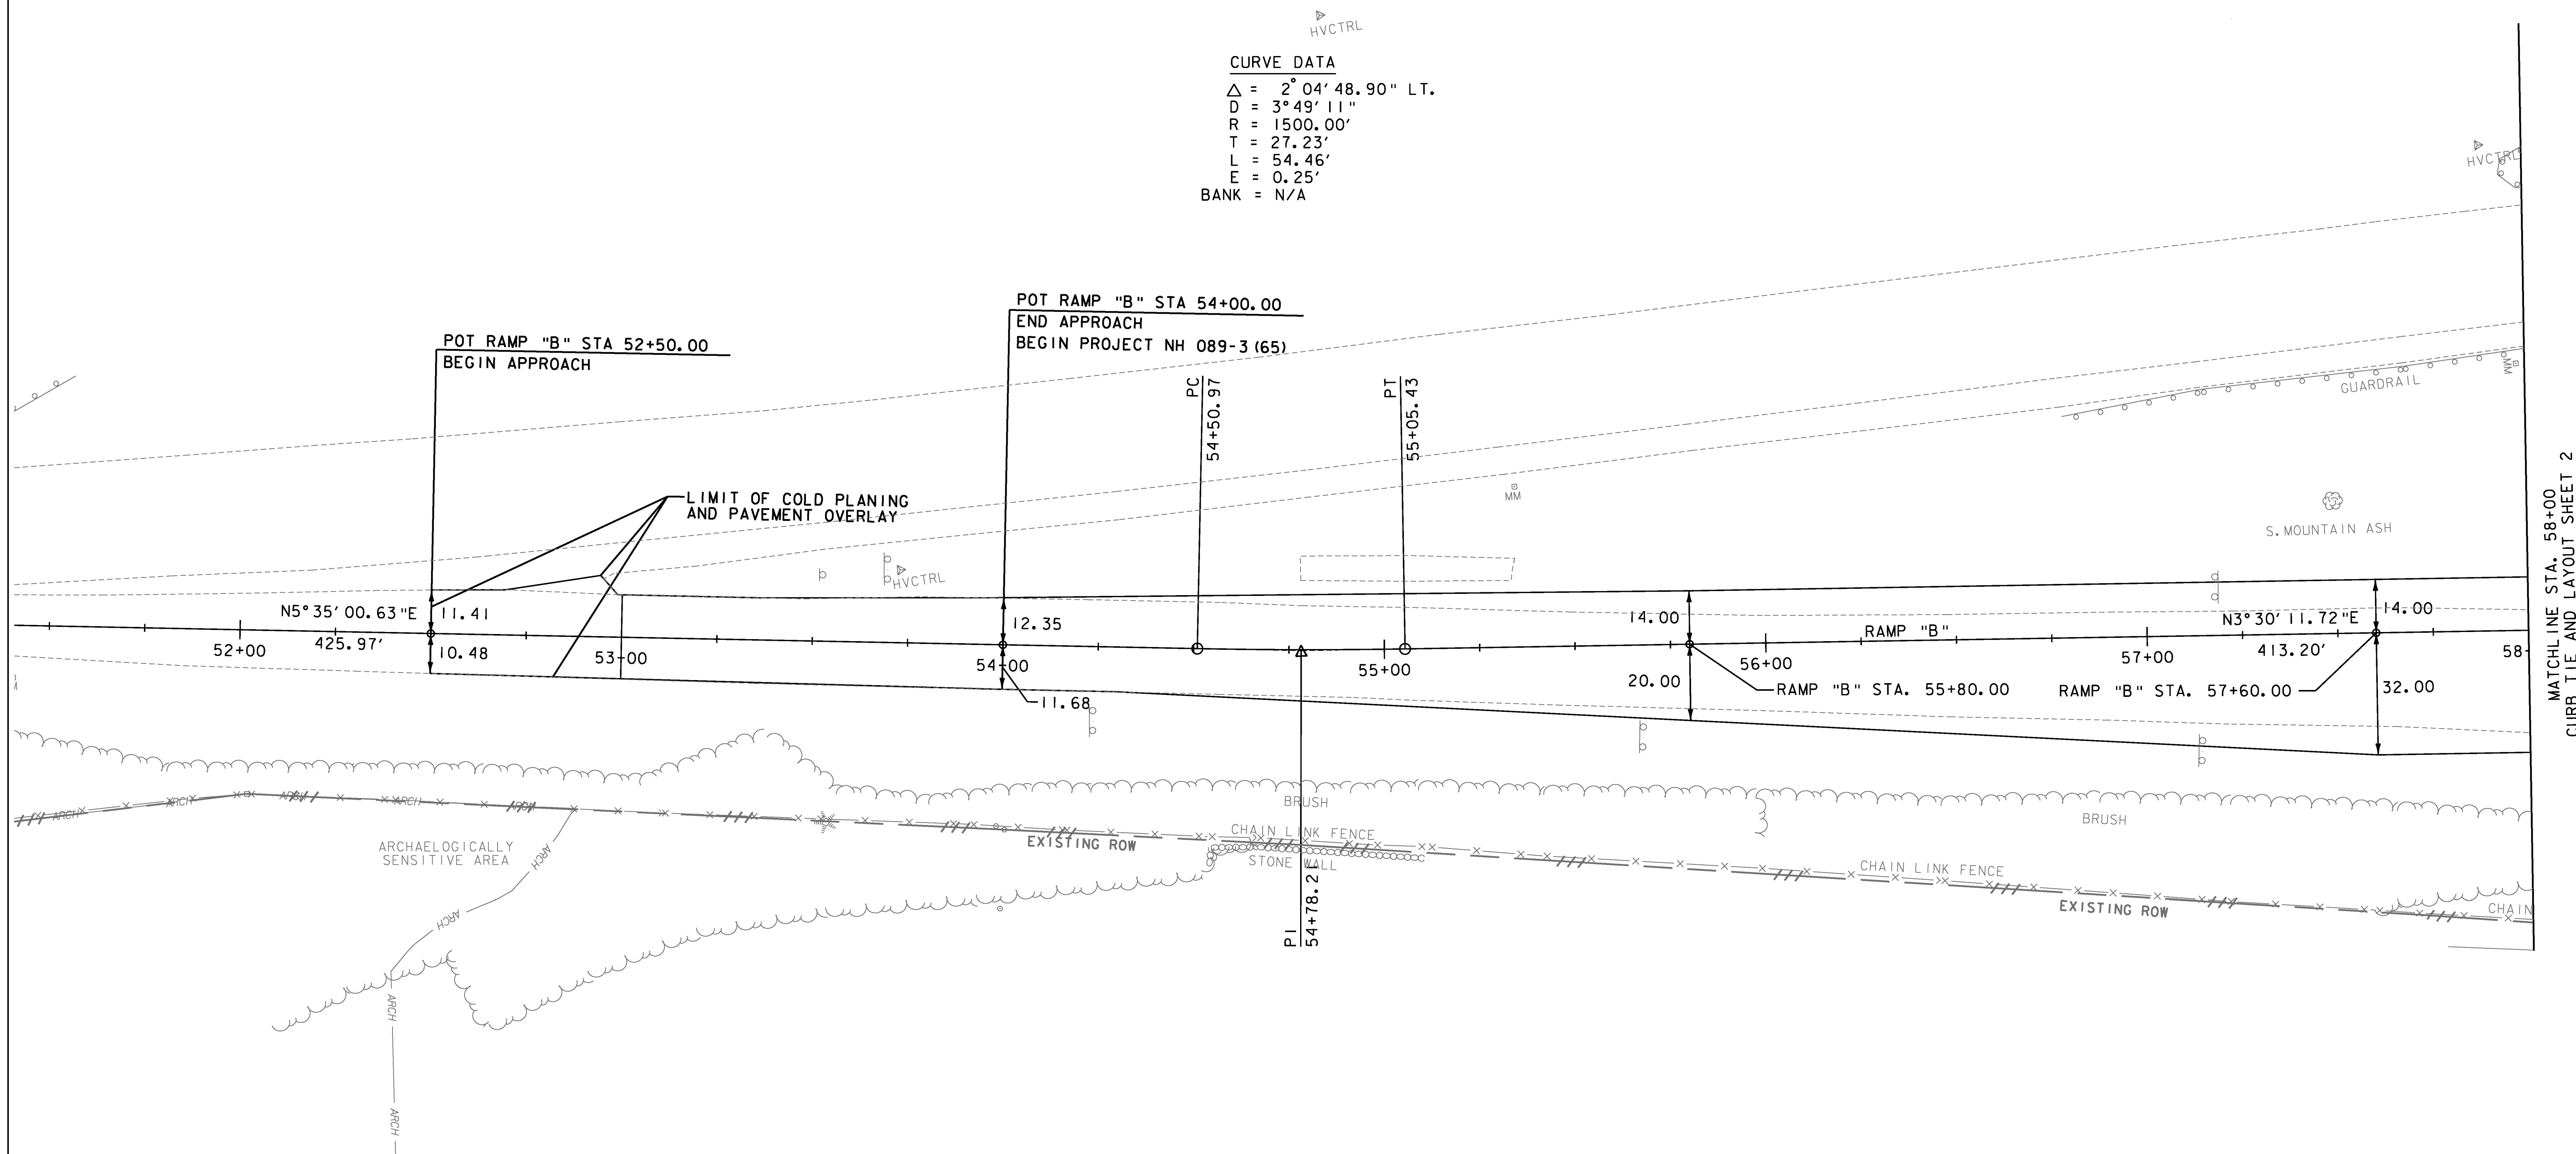

0 20 40
SCALE IN FEET

PROJECT NAME: WINOOSKI	
PROJECT NUMBER: NH 089-3(65)	
FILE NAME: z94a198curbbdr.dgn	PLOT DATE: 2/23/2010
PROJECT LEADER: KEN UPMAL	DRAWN BY: A. ACHARYA
DESIGNED BY: A. ACHARYA	CHECKED BY: E. ATKINS
CURB TIE AND LAYOUT SHEET 1	SHEET 17 OF 67