


EXIT 15 SB ON-RAMP

INTERSTATE-89
(SOUTHBOUND)

VT STATE PLANE GRID
PAVED

INTERSTATE-89
(NORTHBOUND)

MATCHLINE STA. 58+00
EPSC EXISTING CONDITIONS SHEET 2

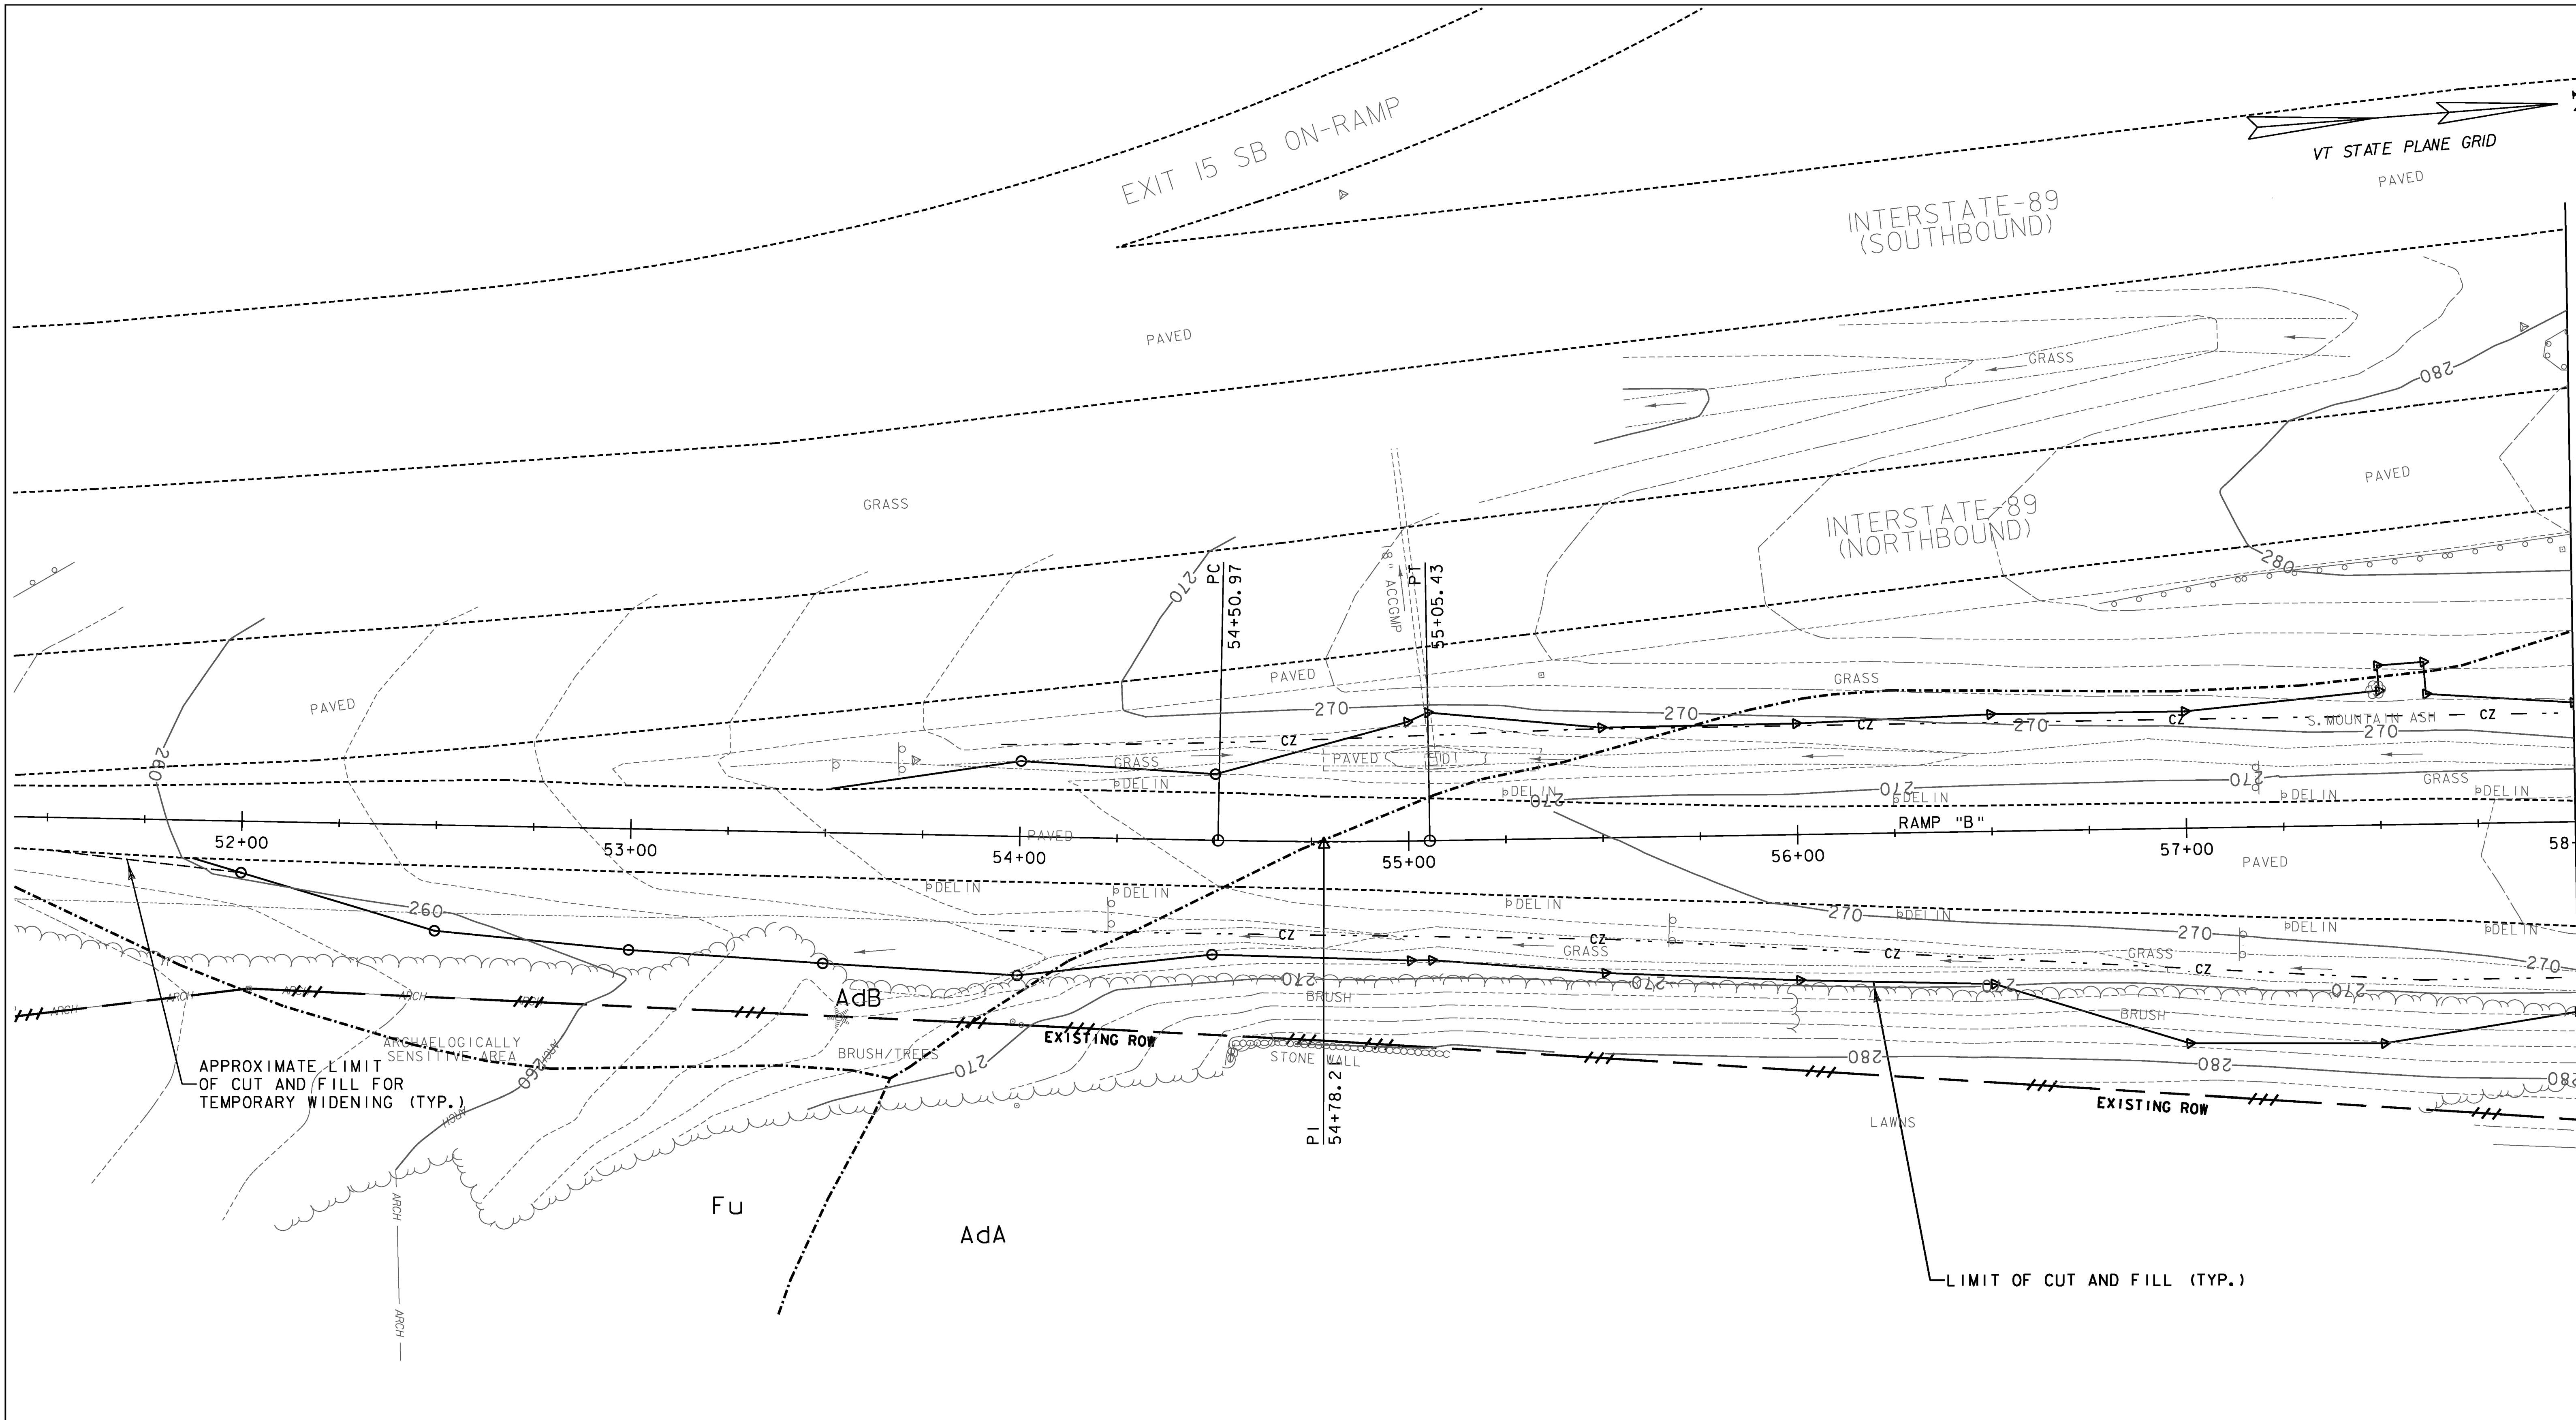

APPROXIMATE LIMIT OF CUT AND FILL FOR TEMPORARY WIDENING (TYP.)


LIMIT OF CUT AND FILL (TYP.)

LEGEND

- SOIL TYPE BOUNDARY
- 270 - 10' INTERVAL CONTOUR
- - - - 2' INTERVAL CONTOUR
- EXIST. PROPERTY/ROW LINE
- △- LIMIT OF WORK

SOIL LEGEND

SOIL DESIGNATION	HYDROLOGIC SOIL GROUP CLASSIFICATION	SOIL ERODIBILITY COEFFICIENTS (K)
AdA = ADAMS AND WINDSOR LOAMY SAND 0 TO 5 PERCENT SLOPES	A	0.17
AdB = ADAMS AND WINDSOR LOAMY SAND 5 TO 12 PERCENT SLOPES	A	0.17
Fu = FILL LAND	D	0.37 (ASSUMED)

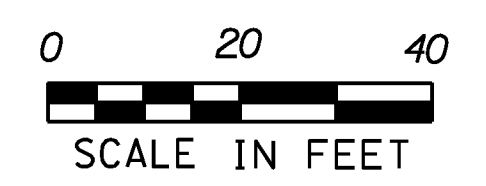

PROJECT NAME: WINOOSKI	FILE NAME: z94a198ecxcbr.dgn	PLOT DATE: 2/24/2010
PROJECT NUMBER: NH 089-3(65)	PROJECT LEADER: KEN UPMAL	DRAWN BY: A. ACHARYA
	DESIGNED BY: A. ACHARYA	CHECKED BY: E. ATKINS
	EPSC EXISTING CONDITIONS PLAN SHEET 1	SHEET 32 OF 67