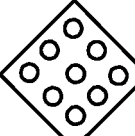
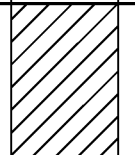


TRAFFIC SIGN SUMMARY SHEET 2

MILEMARKER, STATION, OR SIGN NUMBER	SIGN LEGEND	SIGN DIMENSIONS			NEW & SALVAGED SIGNS				EXIST POST RETAI N	NO. OF POSTS	NEW SIGN POSTS																		REMARKS				SIGN DETAIL		
											FLANGED CHANNEL			SQUARE STEEL (in)				TUBULAR ALUMINUM Ø (in)			TUBULAR STEEL Ø (in)				W-SHAPE STEEL								DETAIL ON SHEET NUMBER	STD. SHEET NUMBER	
		E A	WIDTH (in)	HEIGHT (in)	“A”	“B”	SALV SIGN	SALV TIS			lb/ft	1.75	2.0	2.5	ANCHOR	SLEEVE	3.0	4.0	4.0 MOD	FOUND- ATION	3.0	3.5	4.0	5.0	FTG. SIZE		WEIGHT	POST SIZE							
																									1.12	2.0			3.0	1.88	2.42	3.35			1.3
OPTION ITEMS																																			
	 R10-IIB, NO TURN ON RED	I	30	30	6.25																									INSTALL NEW SIGN ON NEW POST (MOUNT BACK TO BACK WITH PREVIOUS SIGN)		SHS PAGE 1-141			
STATION 82+32, RT SLIP RAMP	 R10-IIB, NO TURN ON RED	I	30	30	6.25																									INSTALL NEW SIGN ON NEW MAST ARM POLE 3 SEE TRAFFIC SIGNAL PLANS SHEET 1(SHEET 48)		STD. E-140			
VT RTE 15																																			
STATION 16+13, LT ROUTE 15	 R2-I, SPEED LIMIT	I	24	30	5					I					X	I														INSTALL NEW SIGN ON NEW POST		SHS PAGE 1-101			
	 R8-3A, NO PARKING	I	24	24	4																									INSTALL NEW SIGN ON NEW POST (SUB-MOUNT WITH PREVIOUS SIGN)		SHS PAGE 1-104			
	 NO PARKING ANY CITY STREET						I																							RELOCATE EXISTING SIGN ON NEW POST (SUB-MOUNT WITH PREVIOUS SIGN)					
STATION 16+13, LT ROUTE 15	 VR-935, LEFT, STRAIGHT, STRAIGHT	I	48	30	10					2					X		2													INSTALL NEW SIGN ON NEW POSTS		STD. E-144			
STATION 16+20, RT ROUTE 15	 R4-7, KEEP RIGHT	I	24	30	5					I	ISLAND				X		I	I												INSTALL NEW SIGN ON NEW POST		SHS PAGE 1-67			
	 OMI-1, OBJECT MARKER	I	18	18	2.25																									INSTALL NEW SIGN ON NEW POST (SUB-MOUNT WITH PREVIOUS SIGN)		SHS PAGE 11-1			
STATION 16+29, RT ROUTE 15	 R8-3A, NO PARKING	I	24	24	4					I					X		I													RESET EXISTING SIGN ON NEW POST					
STATION 16+34, RT ROUTE 15	 NO PARKING ANY CITY STREET						I			I					*		+	ON SAME POST													RELOCATE EXISTING SIGN ON NEW POST				
STATION 16+41, RT ROUTE 15	 R5-I, DO NOT ENTER						I			I						X	I														RELOCATE EXISTING SIGN ON NEW POST				
	 R6-I, ONE WAY						2																								RELOCATE EXISTING SIGN ON NEW POST (SUB-MOUNT PERPENDICULAR TO PREVIOUS SIGN)				
STATION 16+68, RT ROUTE 15	 R5-I, DO NOT ENTER						I			I						X	I														RELOCATE EXISTING SIGN ON NEW POST (FACING NORTH)				
	 R6-I, ONE WAY						2																								RELOCATE EXISTING SIGN ON NEW POST (SUB-MOUNT PERPENDICULAR TO PREVIOUS SIGN)				
	 R3-I, RIGHT TURN PROHIBITED	I	24	24	4																									INSTALL NEW SIGN ON NEW POST (MOUNT BACK TO BACK WITH "DO NOT ENTER" SIGN)		SHS PAGE 1-21			
FINAL POST LENGTHS ARE TO BE DETERMINED IN THE FIELD. POST SIZES ARE COMPUTED BASED ON INFORMATION FURNISHED ON THE VTRANS STANDARD SHEETS AND THE "SIGN POST DESIGN GUIDELINE".											FT	FT	FT	FT	FT	FT		EA	LB	LB	LB		LB	LB	LB	LB									
															69	46.5		I																	
											FT			FT				LB			EA.	LB				EA.	EA.	LB							
											FT			115.5																					