

RAMP "B" PHASE-2 SEQUENCING NOTES:

- 1) SEE TRAFFIC MANAGEMENT PLAN PHASE 1 SHEET FOR GENERAL TRAFFIC MAINTENANCE NOTES.
- 2) RELOCATE PHASE 1 SIGNS AS REQUIRED FOR PHASE 2.
- 3) REMOVE TEMPORARY PAVEMENT AND WIDENING. PAYMENT FOR REMOVAL OF TEMPORARY PAVEMENT AND WIDENING SHALL BE MADE UNDER ITEM 203.15 COMMON EXCAVATION.
- 4) REMOVE EXISTING RAMP ISLAND, CURBING, PAVEMENT, AND PROVIDE BITUMINOUS CONCRETE PAVEMENT AS NEEDED TO FACILITATE THE LAYOUT OF THE SLIP RAMP FOR PHASE 2.
- 5) REMOVE AND RESET TEMPORARY TRAFFIC BARRIER FROM PHASE 1 CONDITION TO PHASE 2 CONDITION AS SHOWN ON THE PLAN FOR PHASE 2.
- 6) MAINTAIN THE SPECIFIED MINIMUM TRAVEL LANE WIDTHS FOR ALL APPROACHES AT ALL TIMES.
- 7) FOR PHASE 2 WORK AREA, EXCAVATE AND PLACE SAND BORROW AND SUBBASE OF DENSE GRADED CRUSHED STONE IN PROPER LIFTS, THEN PLACE FIRST LAYER OF TYPE 11S BASE COURSE IN ONE LIFT FOR THE AREA SHOWN ON THE PLAN FOR THIS PHASE.
- 8) CONSTRUCT THE AREA OF TEMPORARY WIDENING FOR PHASE 3. SEE SECTION A-A, ROADWAY LAYOUT PLAN, AND CROSS SECTIONS FOR THE LIMITS OF TEMPORARY WIDENING FOR PHASE 3.

TEMPORARY 4 INCH WHITE LINE
RAMP "B" 58+50 ~ 59+70 RT - SOLID EDGE LINE
RAMP "B" 51+00 RT - RAMP "B" SLIP RAMP 82+25 RT - SOLID EDGE LINE
VT RTE 15 16+60 ~ 17+20 RT - SOLID EDGE LINE
VT RTE 15 17+90 ~ 18+25 RT - SOLID EDGE LINE
VT RTE 15 16+60 ~ 18+25 RT - SOLID LANE LINE




TEMPORARY 4 INCH YELLOW LINE
RAMP "B" 51+00 ~ 59+70 LT - SOLID EDGE LINE
RAMP "B" SLIP RAMP 80+50 LT ~ 81+60 LT - SOLID EDGE LINE

REMOVAL OF EXISTING PAVEMENT MARKINGS

VT RTE 15 16+85 ~ 18+25 RT

VEHICLE TRACKING PAD

RAMP "B" 54+50 RT

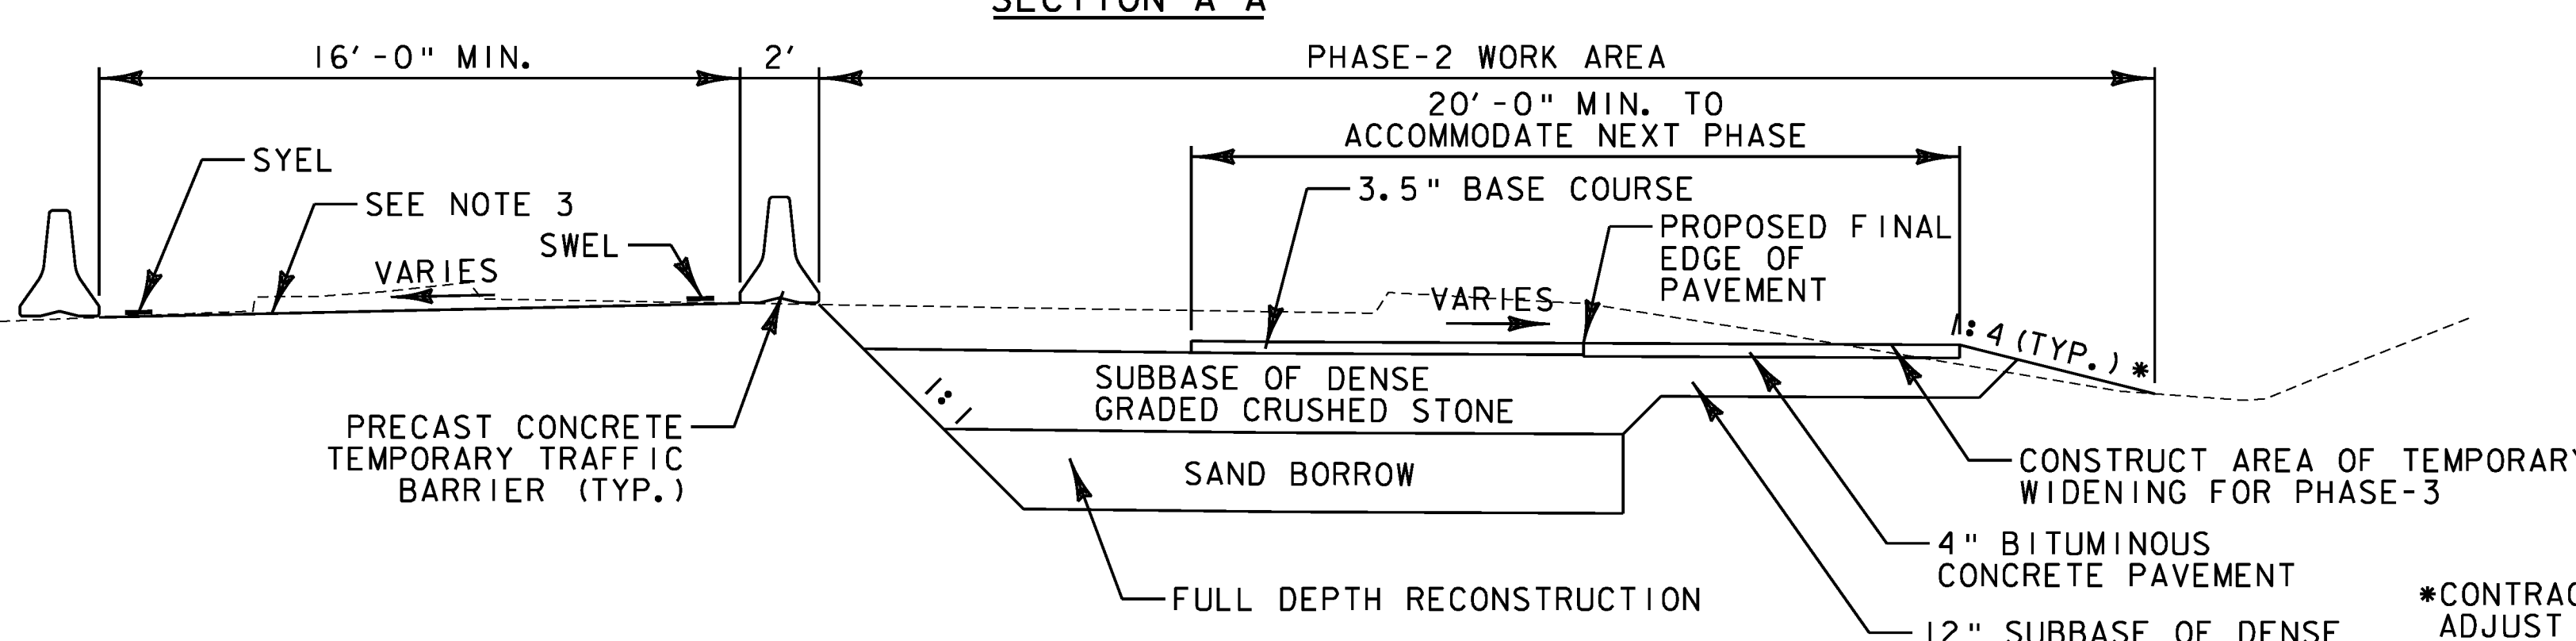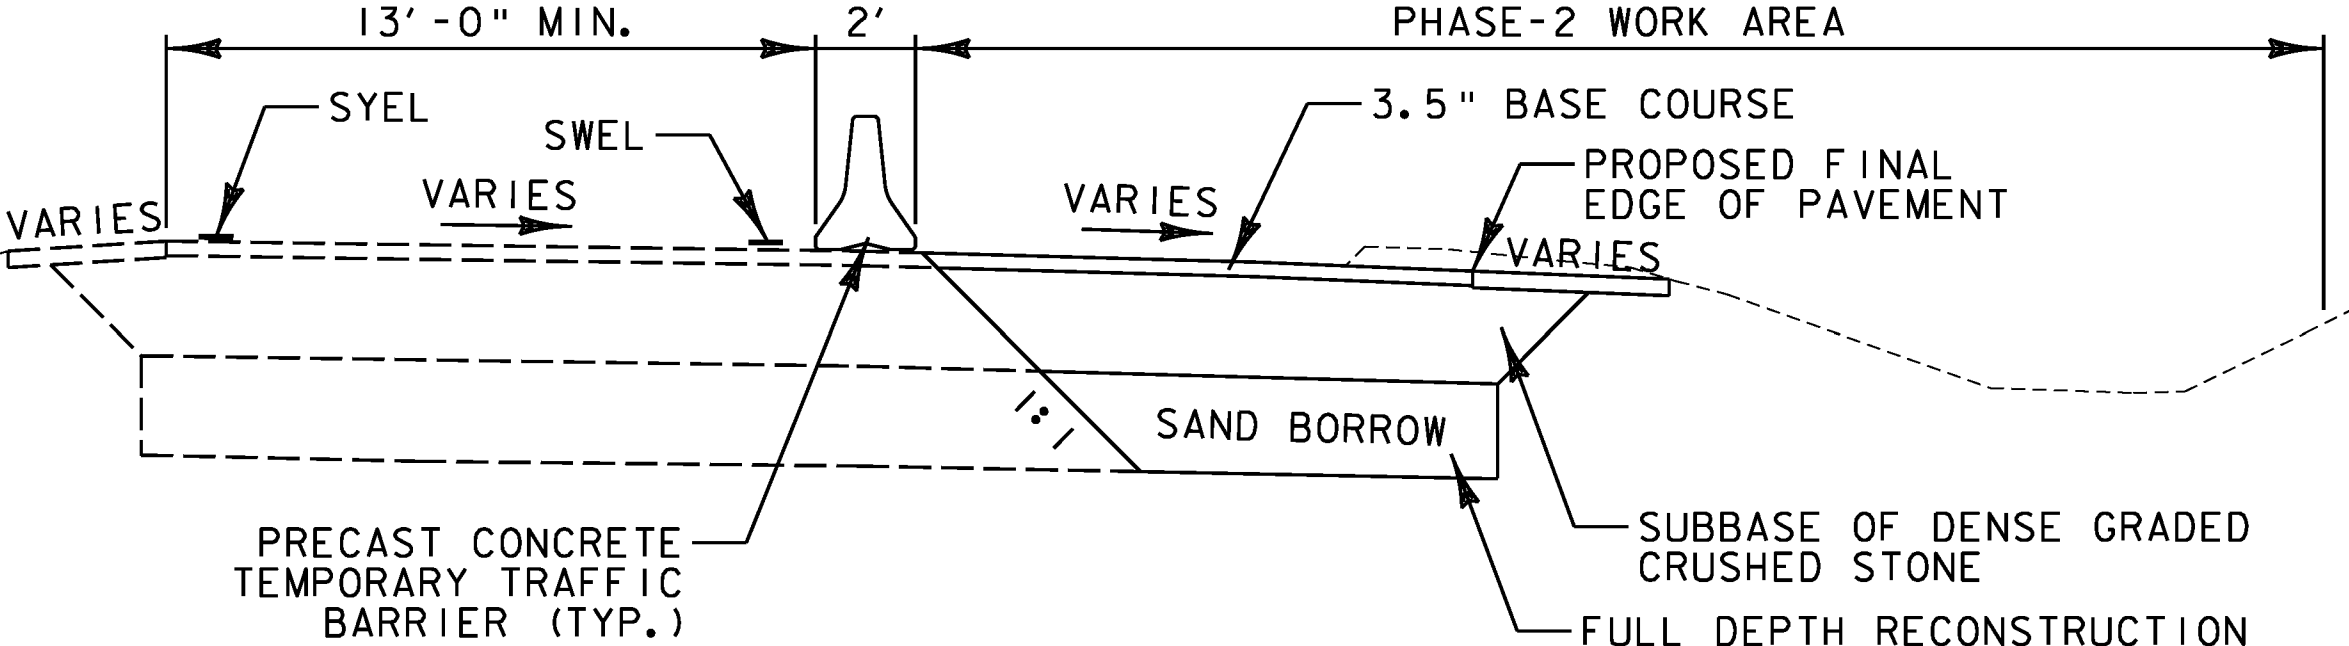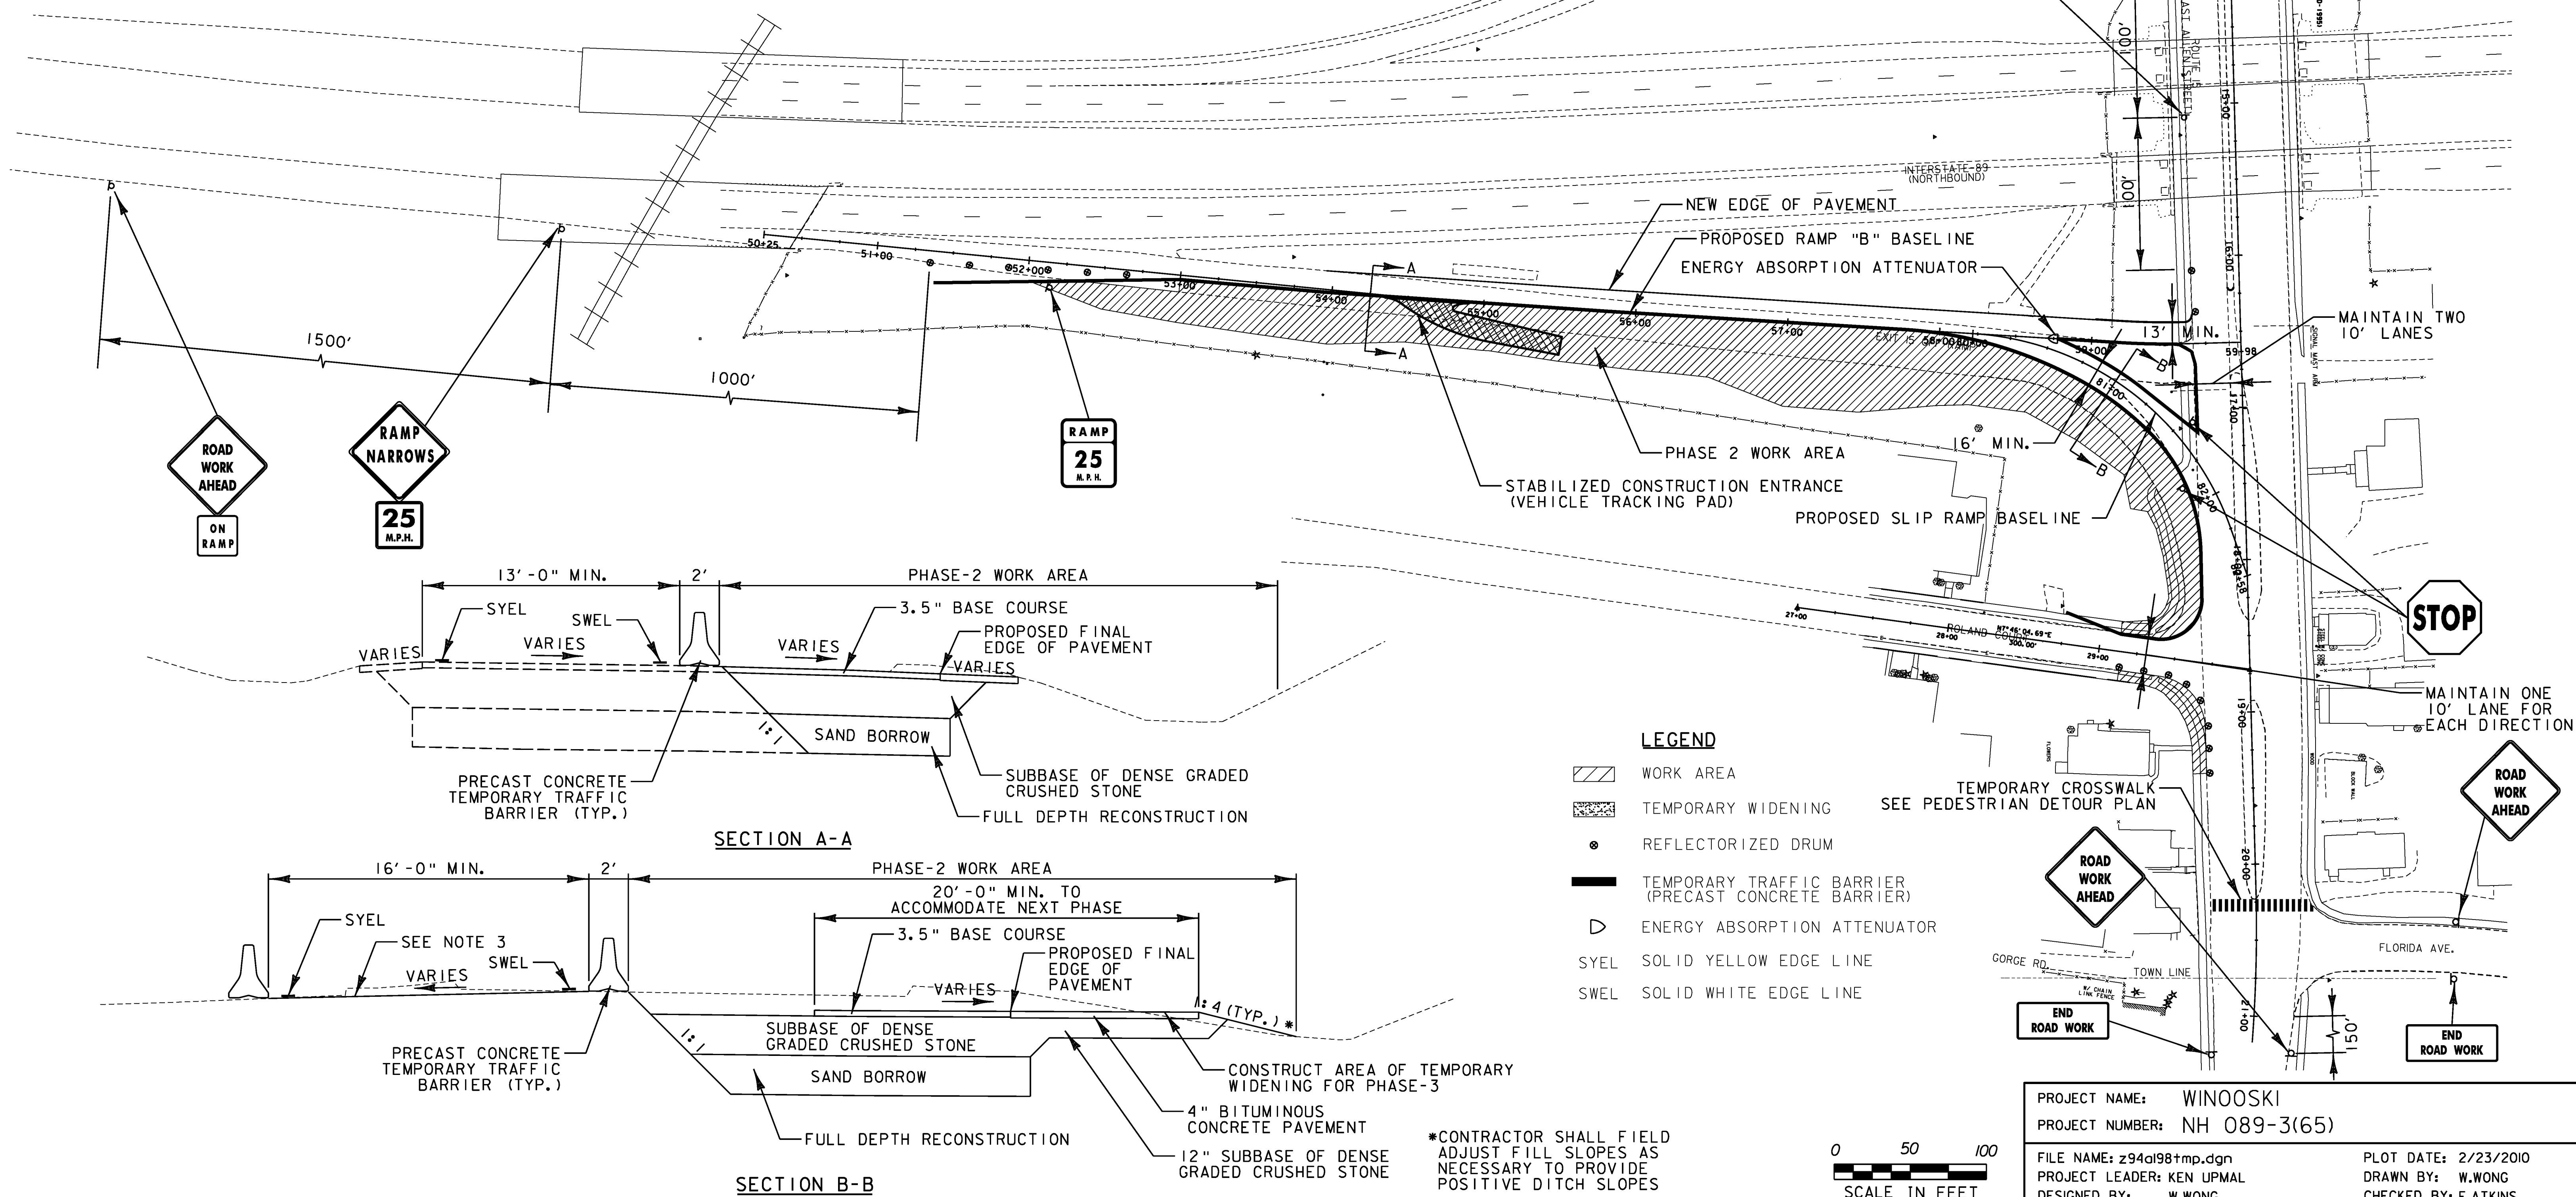

PROJECT NAME:	WINOOSKI
PROJECT NUMBER:	NH 089-3(65)
FILE NAME:	z94a198+mp.dgn
PROJECT LEADER:	KEN UPMAL
DESIGNED BY:	W.WONG
TRAFFIC MANAGEMENT PLAN PHASE 2	
PLOT DATE:	2/23/2010
DRAWN BY:	W.WONG
CHECKED BY:	E.ATKINS
SHEET	57 OF 67