


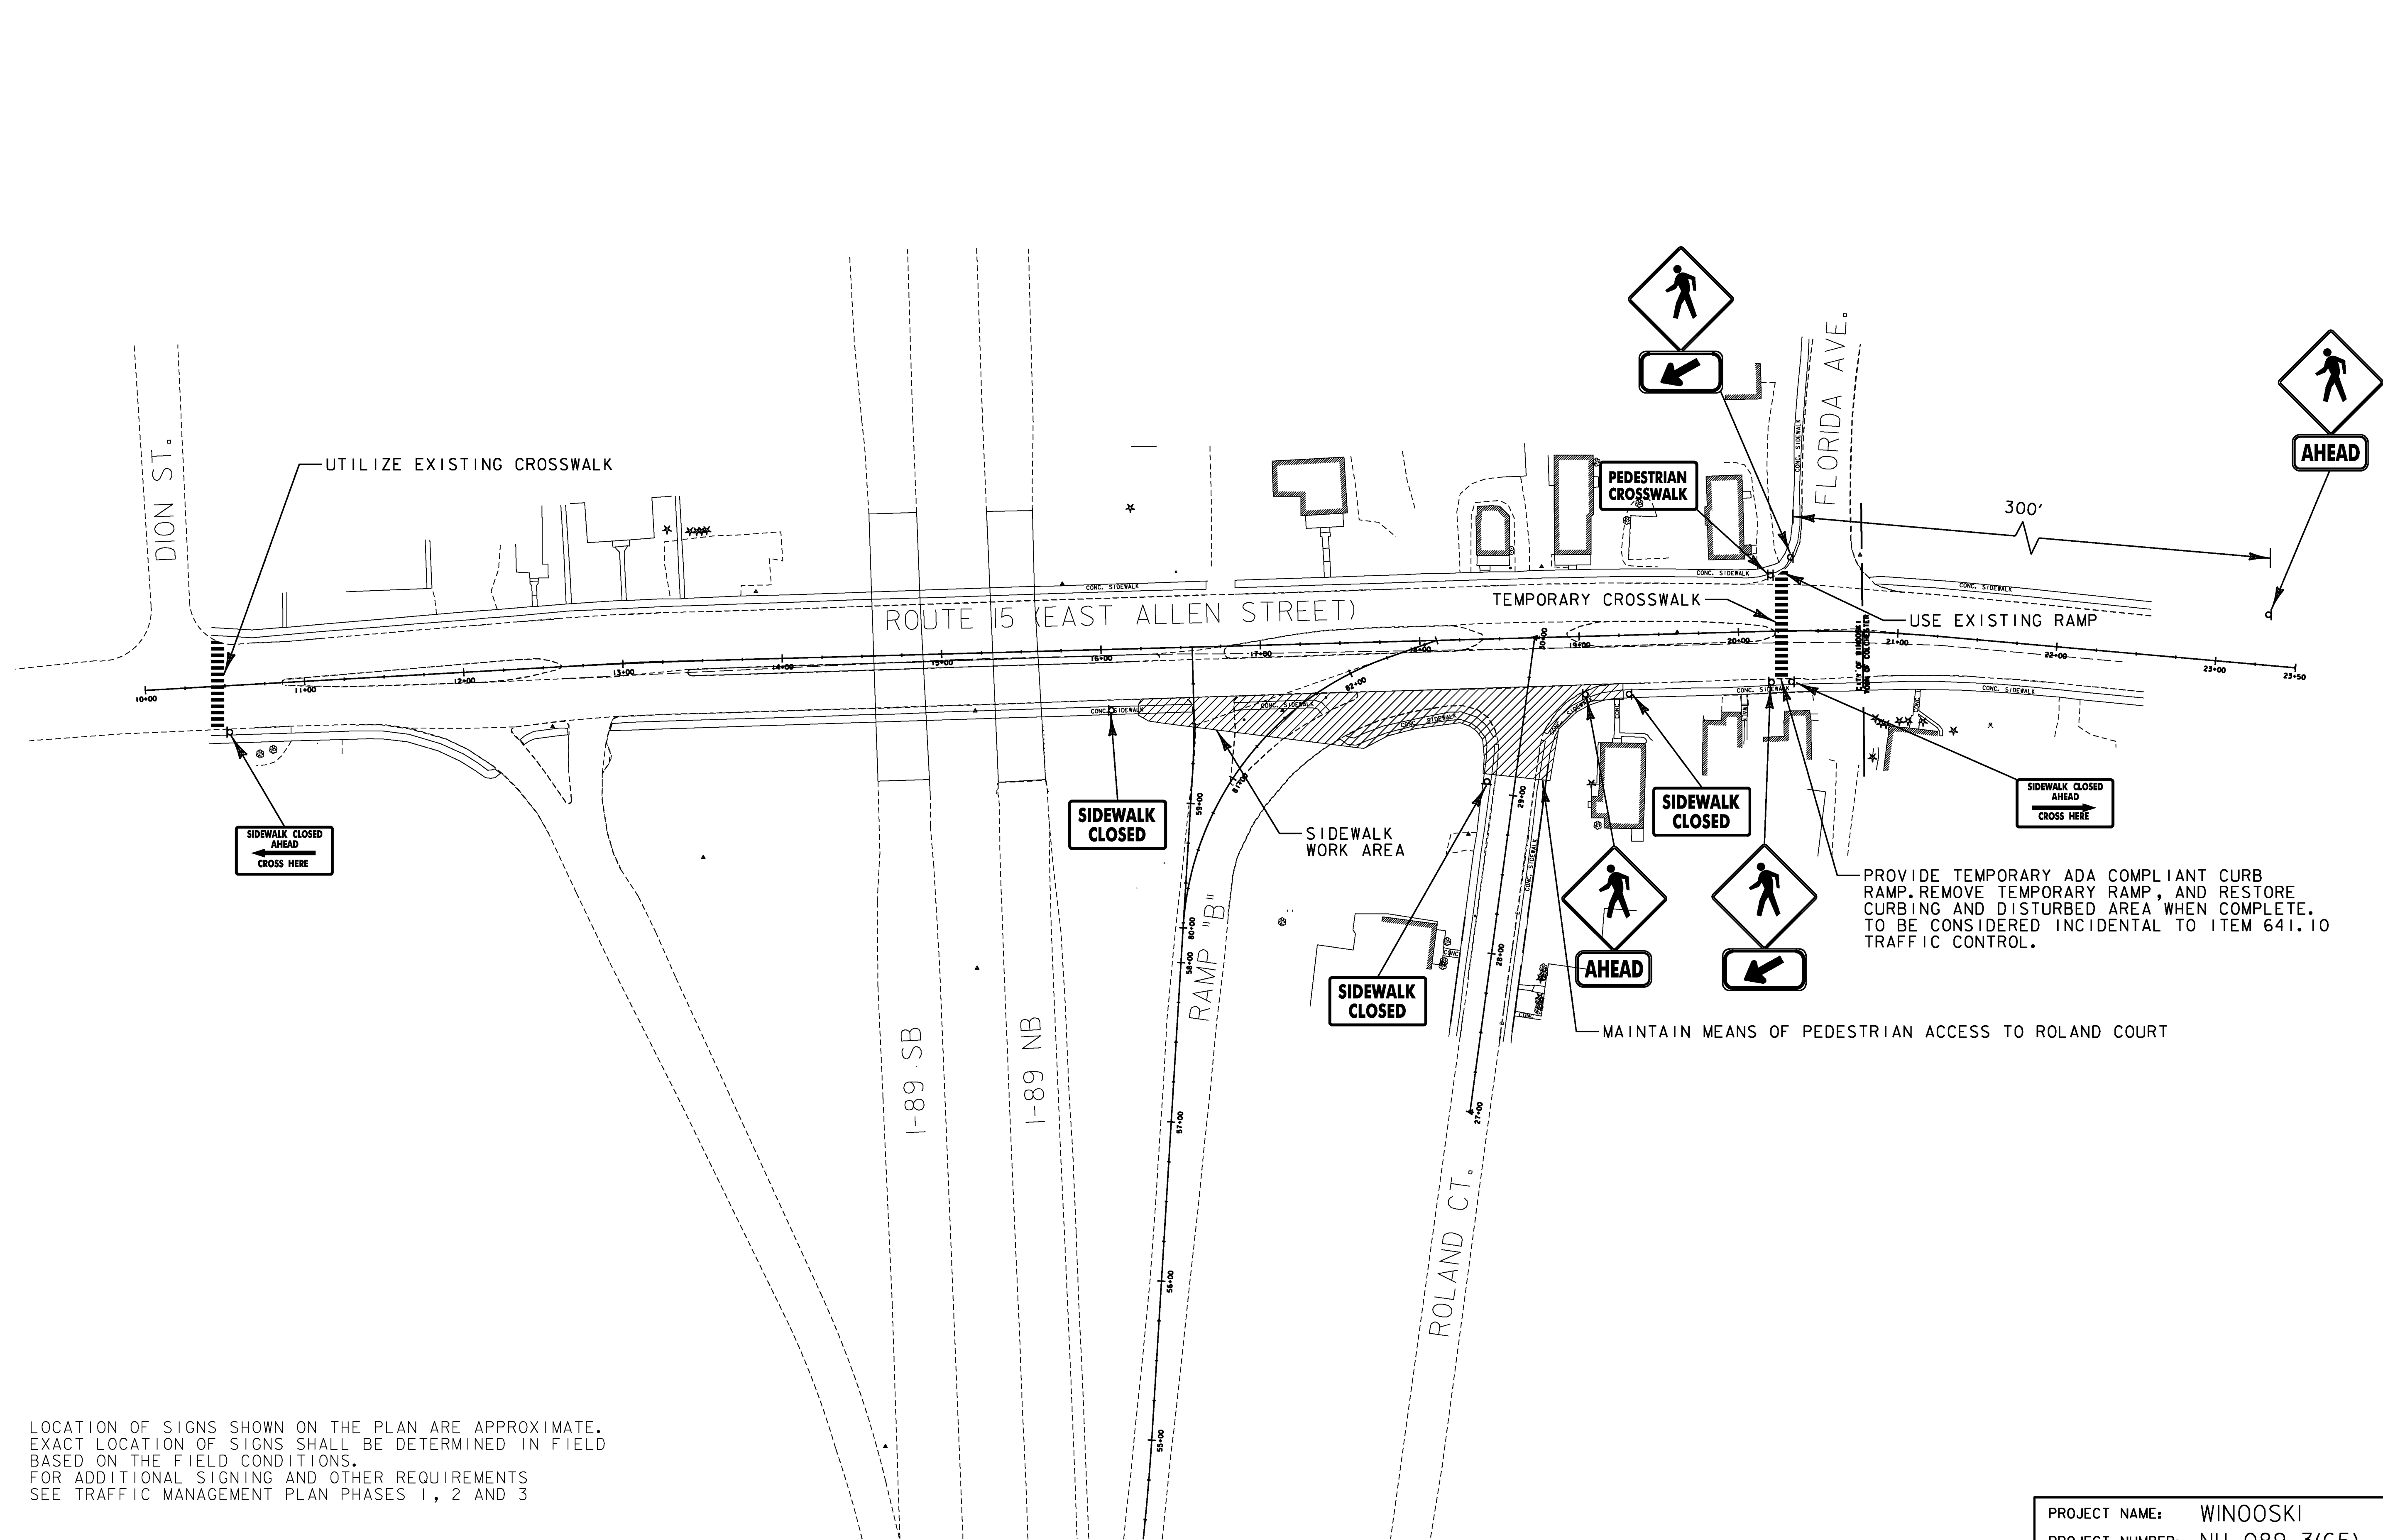

- 1) LOCATION OF SIGNS SHOWN ON THE PLAN ARE APPROXIMATE. EXACT LOCATION OF SIGNS SHALL BE DETERMINED IN FIELD BASED ON THE FIELD CONDITIONS.
- 2) FOR ADDITIONAL SIGNING AND OTHER REQUIREMENTS SEE TRAFFIC MANAGEMENT PLAN PHASES 1, 2 AND 3

PROJECT NAME: WINOOSKI	
PROJECT NUMBER: NH 089-3(65)	
FILE NAME: z94a198+mp.dgn	PLOT DATE: 2/22/2010
PROJECT LEADER: KEN UPMAL	DRAWN BY: A.ACHARYA
DESIGNED BY: A.ACHARYA	CHECKED BY: E.ATKINS
PEDESTRIAN DETOUR PLAN	SHEET 59 OF 67