


FINGER PLATE EXPANSION JOINT PLAN (3N)

SCALE : 1" = 1'-0"

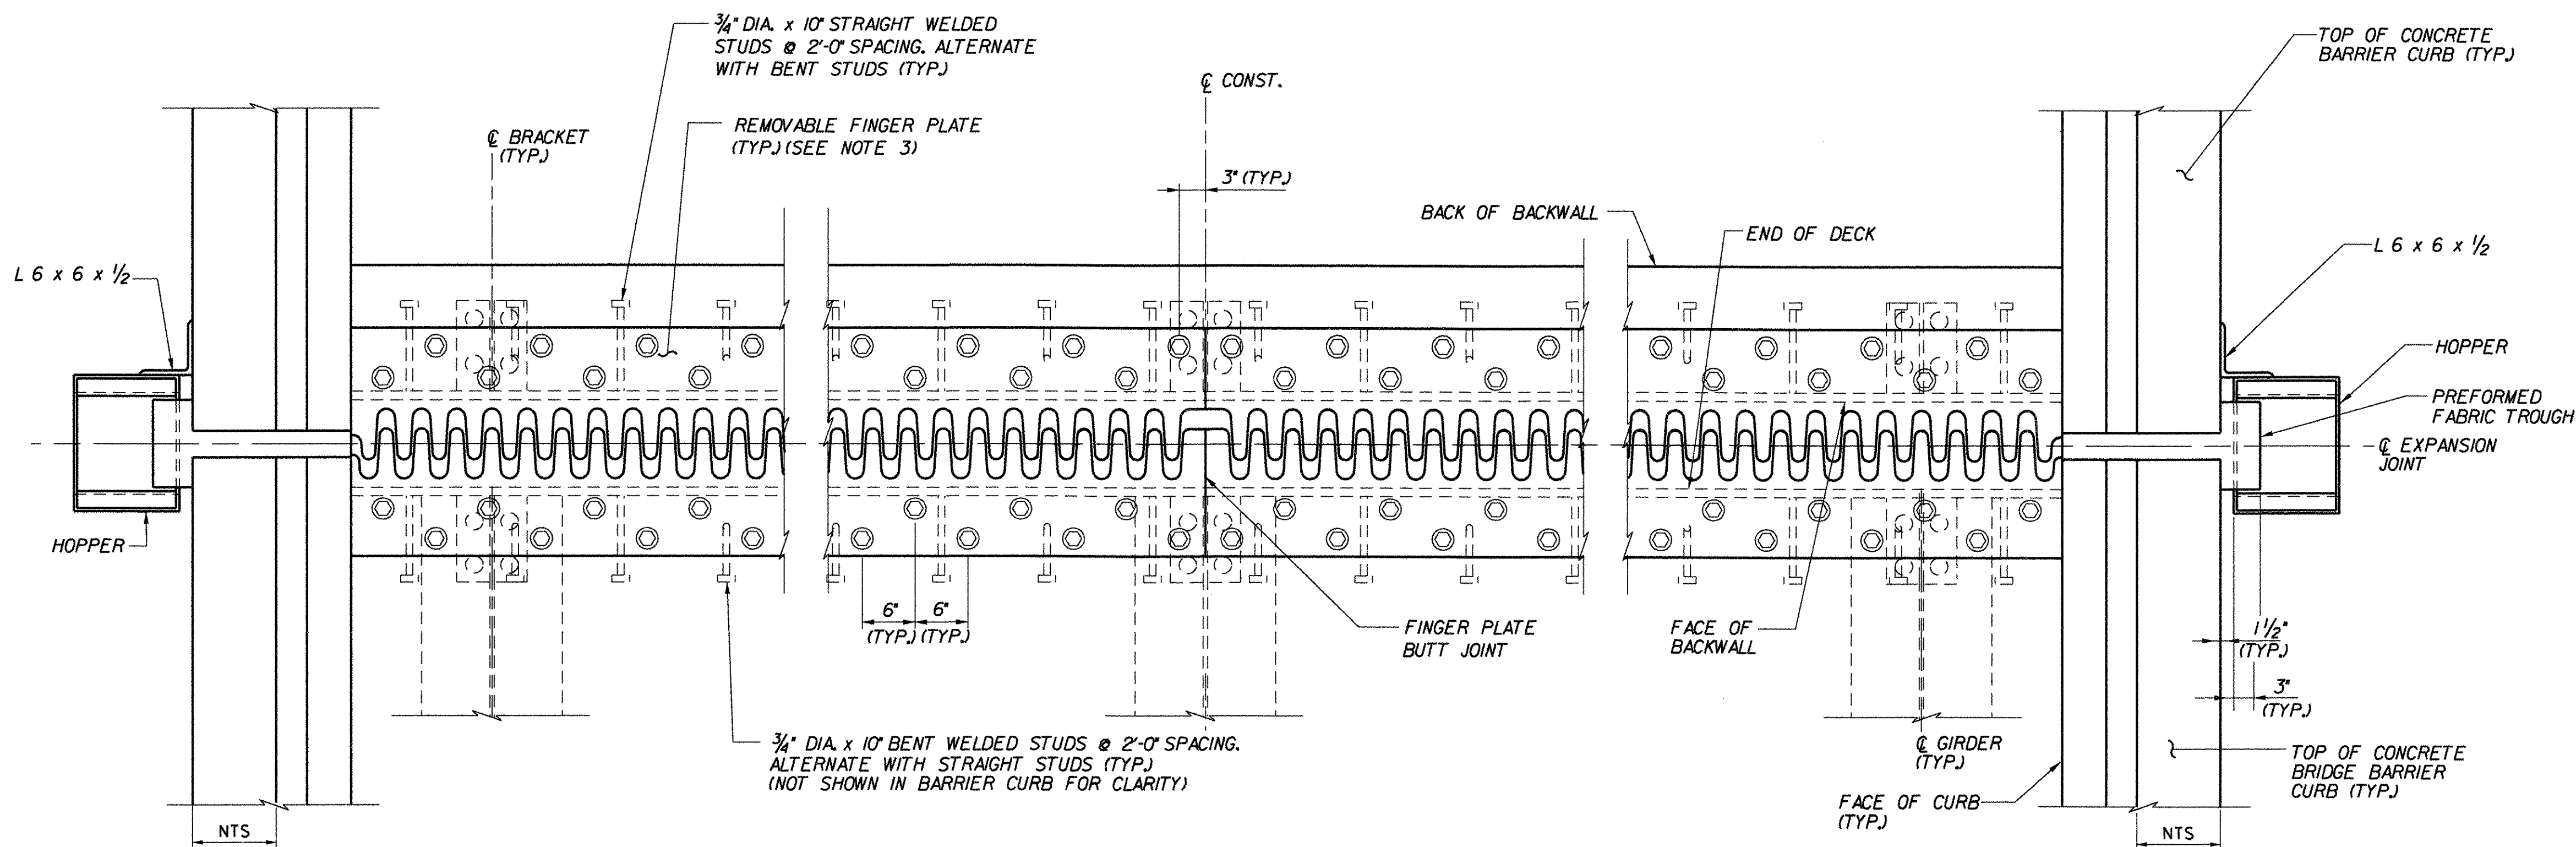

FINGER PLATE EXPANSION JOINT PLAN (3S)

SCALE : 1" = 1'-0"

NOTES:

1. FINGER PLATES IN ROADWAY ARE REMOVABLE TO ALLOW CLEANING AND/OR REPLACEMENT OF FABRIC TROUGH.
2. FOR TEMPERATURE ADJUSTMENT TABLE, SEE FINGER JOINT DETAILS (2 OF 2) (3N&S) BRIDGE SHEET BRI27A.
3. NTS = NOT TO SCALE.

**STATE OF VERMONT
AGENCY OF TRANSPORTATION**

Town Of	GUILFORD	Bridge No.	3N&S
Highway No.	I-91	Log Sta.	
		Surv. Sta.	
I-91 OVER BROAD BROOK & BROAD BROOK ROAD			

FINGER JOINT PLANS (3N&S)

Designed By	M.J. MOZER	Drawn By	G.K. MORZE
Checked By	Date	Bridge Design Supervisor	Date
P.W. SZUSTAK	01/03	J.P. HALSTEAD	01/03
PROJECT	GUILFORD	PROJECT NO.	IM 091-I(33)
TVGA CAD Drawing No.	G-FJ010.dgn	Date	06/06/08
Bridge Sheet No.	BRI26	Sheet	52 of 114