



CONVENTIONAL SYMBOLS	
	Wooded Area
	Edge of Roadway
	Fence
	Existing Contour
	Guard Rail
	Drainage Pipe
	Ditch
	Edge of River
	Runoff Flow Direction
	Soil Boundary
	Sewer Line

Quonset & Warwick
2% - 8% Slopes

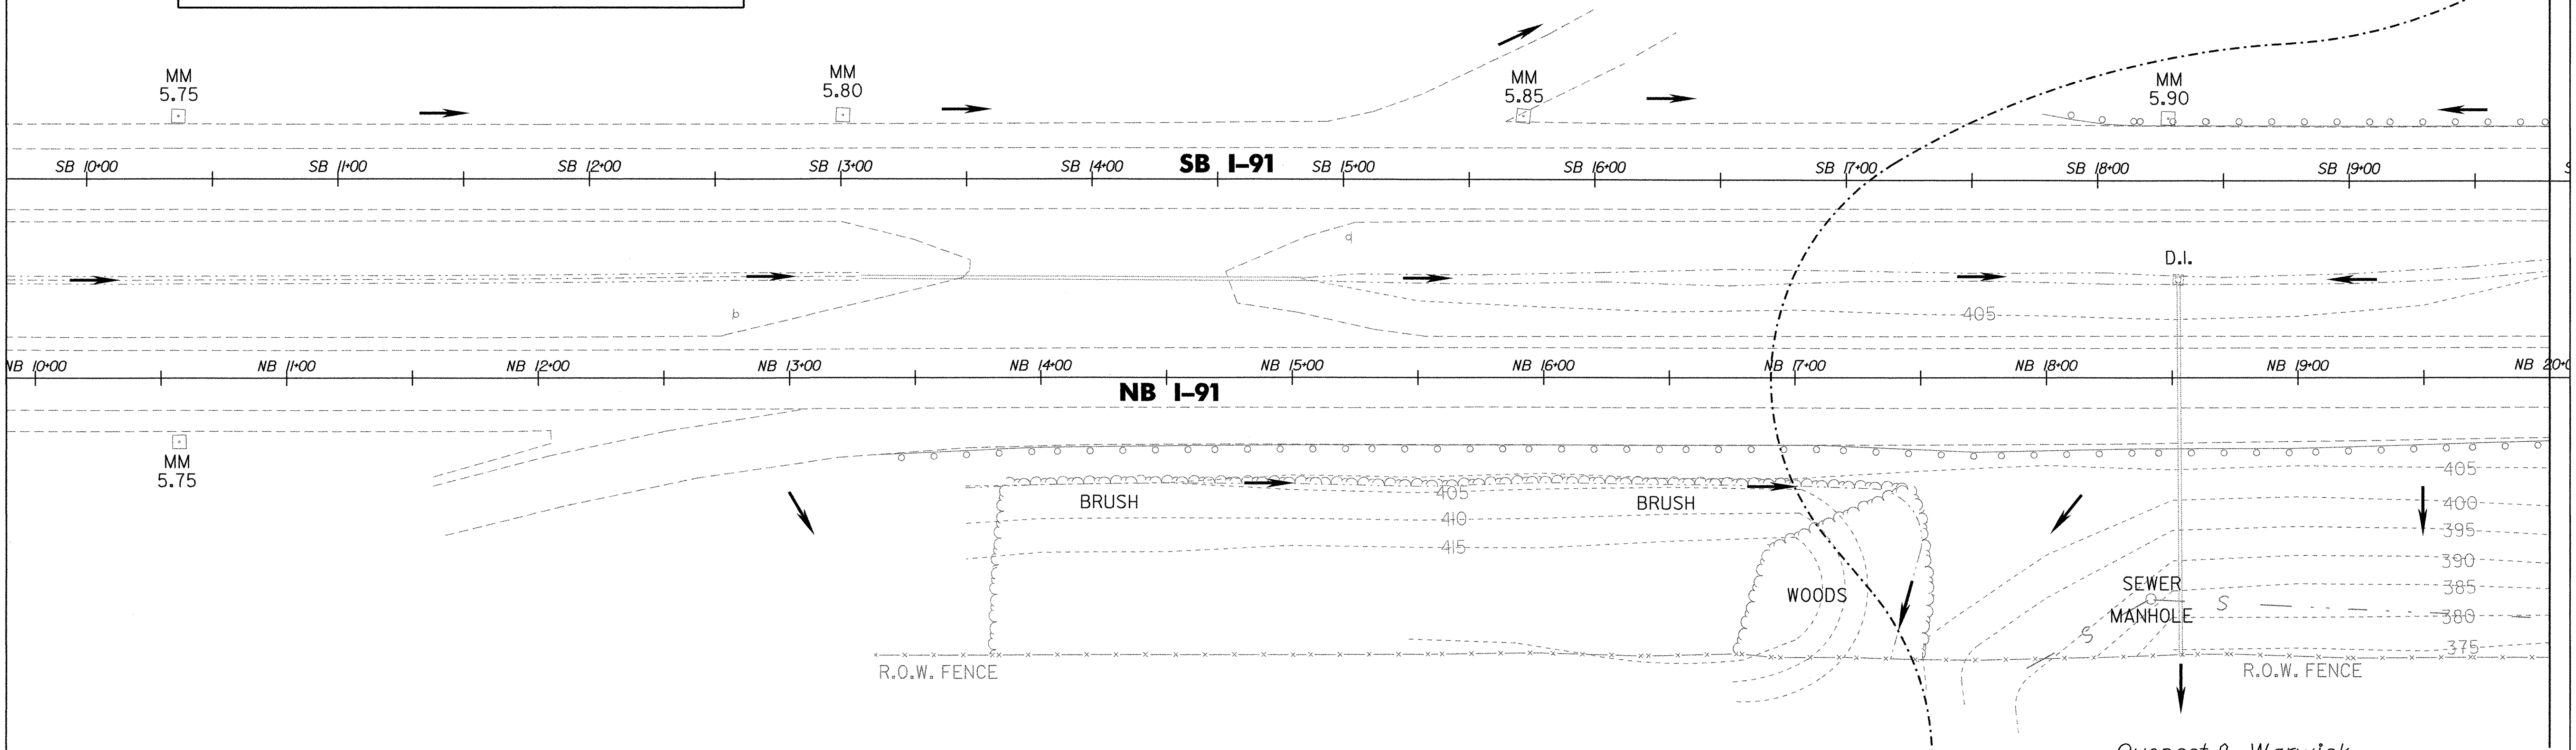

Quonset & Warwick
2% - 8% Slopes

Quonset & Warwick
15% - 25% Slopes

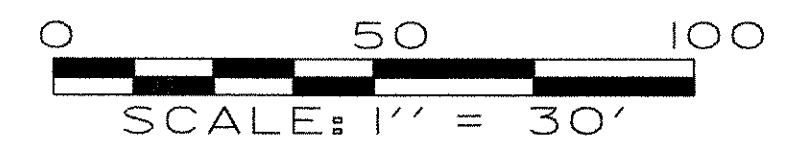

EPSC - EXISTING CONDITIONS	
PROJECT NAME:	GUILFORD
PROJECT NUMBER:	IM 091-(133)
FILE NAME:	95a176/str/sd176epsce.dgn
PROJECT LEADER:	Farnsworth
DESIGNED BY:	STRI
PLOT DATE:	30-APR-2008
DRAWN BY:	Weeber
CHECKED BY:	Farnsworth
	SHEET 91A OF 114