


CONVENTIONAL SYMBOLS	
	Wooded Area
	Edge of Roadway
	Fence
	Existing Contour
	Guard Rail
	Drainage Pipe
	Ditch
	Edge of River
	Runoff Flow Direction
	Soil Boundary
	Water Line
	Sewer Line
	Underground Telephone Line


Quonset & Warwick  
15% - 25% Slopes

Quonset & Warwick  
25% - 70% Slopes

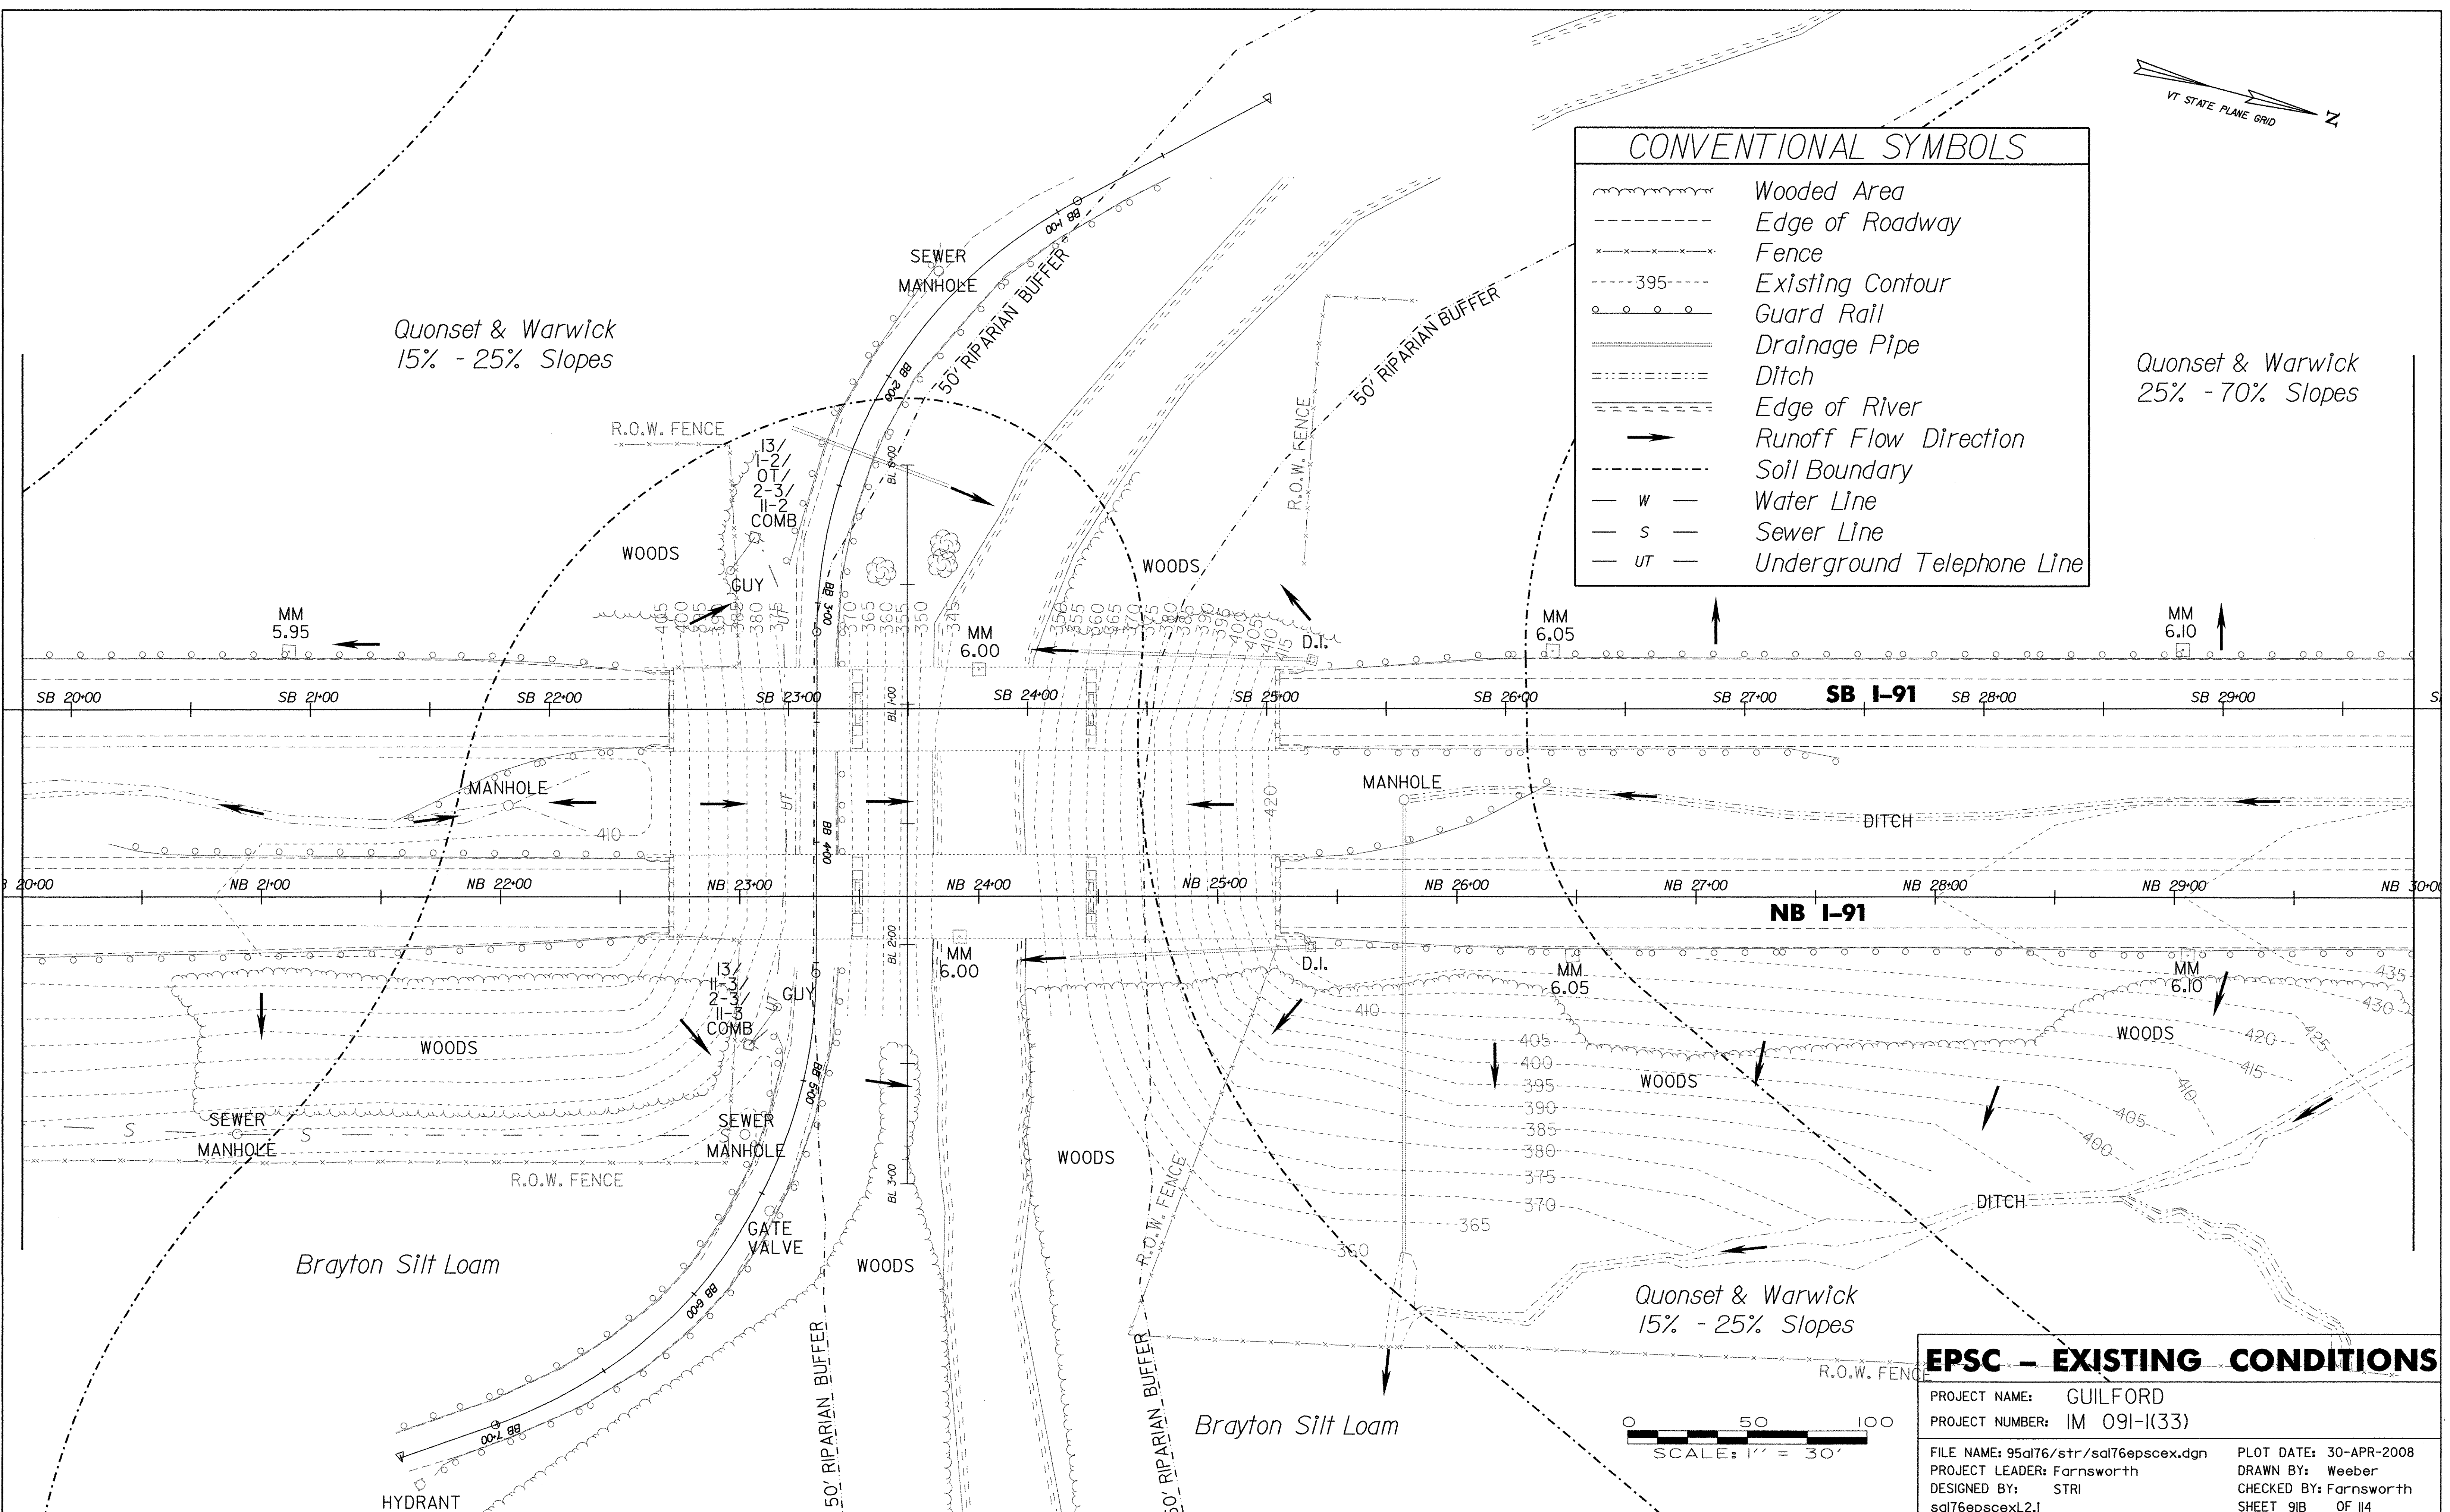

Brayton Silt Loam

Brayton Silt Loam

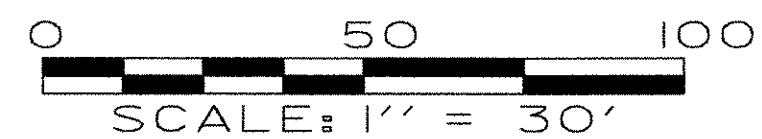

**EPSC - EXISTING CONDITIONS**

PROJECT NAME: GUILFORD  
 PROJECT NUMBER: IM 091-I(33)  
 FILE NAME: 95a176/str/sal76epsce.dgn  
 PROJECT LEADER: Farnsworth  
 DESIGNED BY: STRI  
 PLOT DATE: 30-APR-2008  
 DRAWN BY: Weeber  
 CHECKED BY: Farnsworth  
 SHEET 91B OF 114