


Quonset & Warwick
25% - 70% Slopes

Quonset & Warwick
25% - 70% Slopes

Dummerston Silt Loam

Quonset & Warwick
2% - 8% Slopes


Quonset & Warwick
25% - 70% Slopes

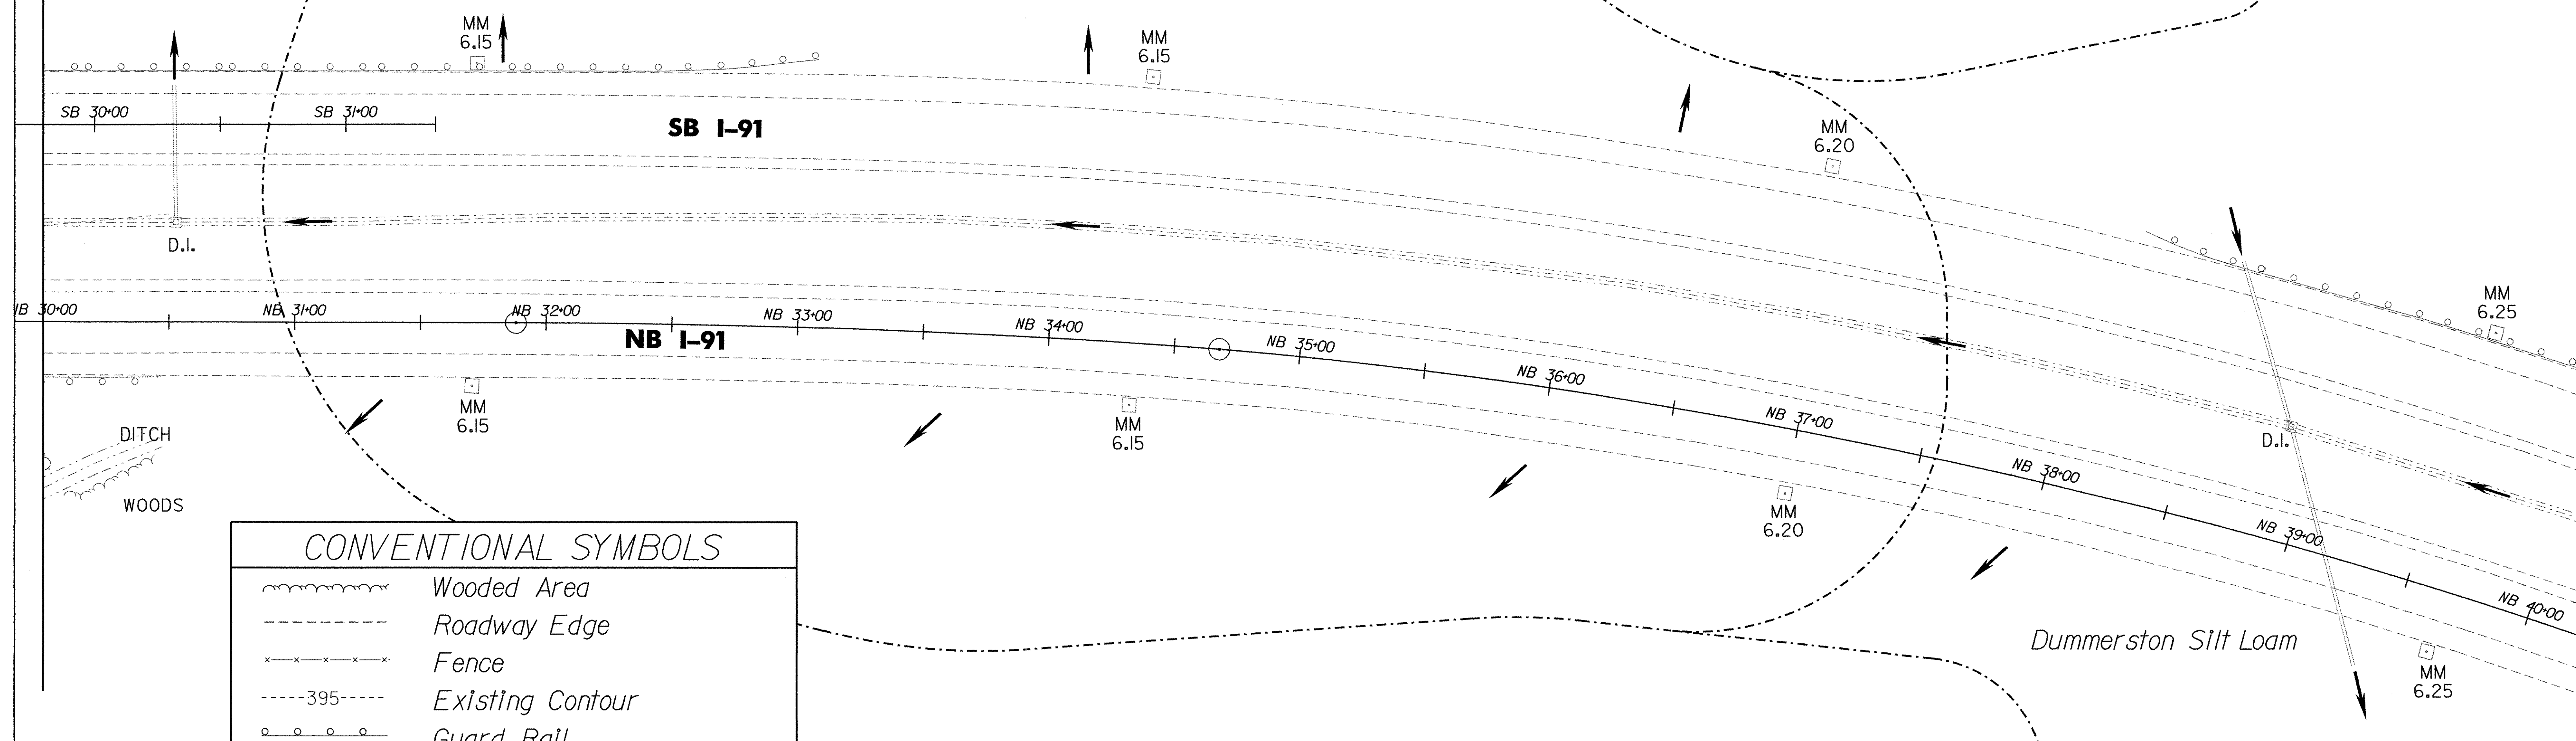

CONVENTIONAL SYMBOLS	
	Wooded Area
	Roadway Edge
	Fence
	Existing Contour
	Guard Rail
	Drainage Pipe
	Ditch
	Edge of River
	Runoff Flow Direction
	Soil Boundary

EPSC - EXISTING CONDITIONS

PROJECT NAME: GUILFORD
 PROJECT NUMBER: IM 091-1(33)
 FILE NAME: 95a176/str/sa176epsce.dgn
 PROJECT LEADER: Farnsworth
 DESIGNED BY: STRI
 sa176epsceL3.1
 PLOT DATE: 30-APR-2008
 DRAWN BY: Weeber
 CHECKED BY: Farnsworth
 SHEET 91C OF 114

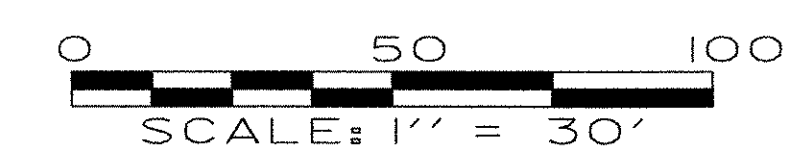

DITCH
WOODS

D.I.

MM 6.25

SB 30+00 SB 31+00

SB I-91

MM 6.15

MM 6.20

NB 30+00 NB 31+00

NB I-91

MM 6.15

MM 6.15

NB 36+00

MM 6.20

NB 38+00

NB 39+00

MM 6.25

MM 6.25

NB 40+00