


CONVENTIONAL SYMBOLS	
— S —	Sewer Line
—△—	Construction Limits (Cut)
—○—	Construction Limits (Fill)
×××××	Fence
---395---	Existing Contour
○ ○ ○ ○	Guard Rail
█	Stone Fill
←	Traffic Flow

EROSION PREVENTION & SEDIMENT CONTROL LEGEND	
—400—	Proposed Contour
PDF	Project Demarcation Fence
— — — — — —	Silt Fence
→	Runoff Flow Direction
▣	Inlet Protection Device, Type I
◐	Stone Check Dam, Type I
●	Temporary Erosion Matting
▣	Surface Roughening

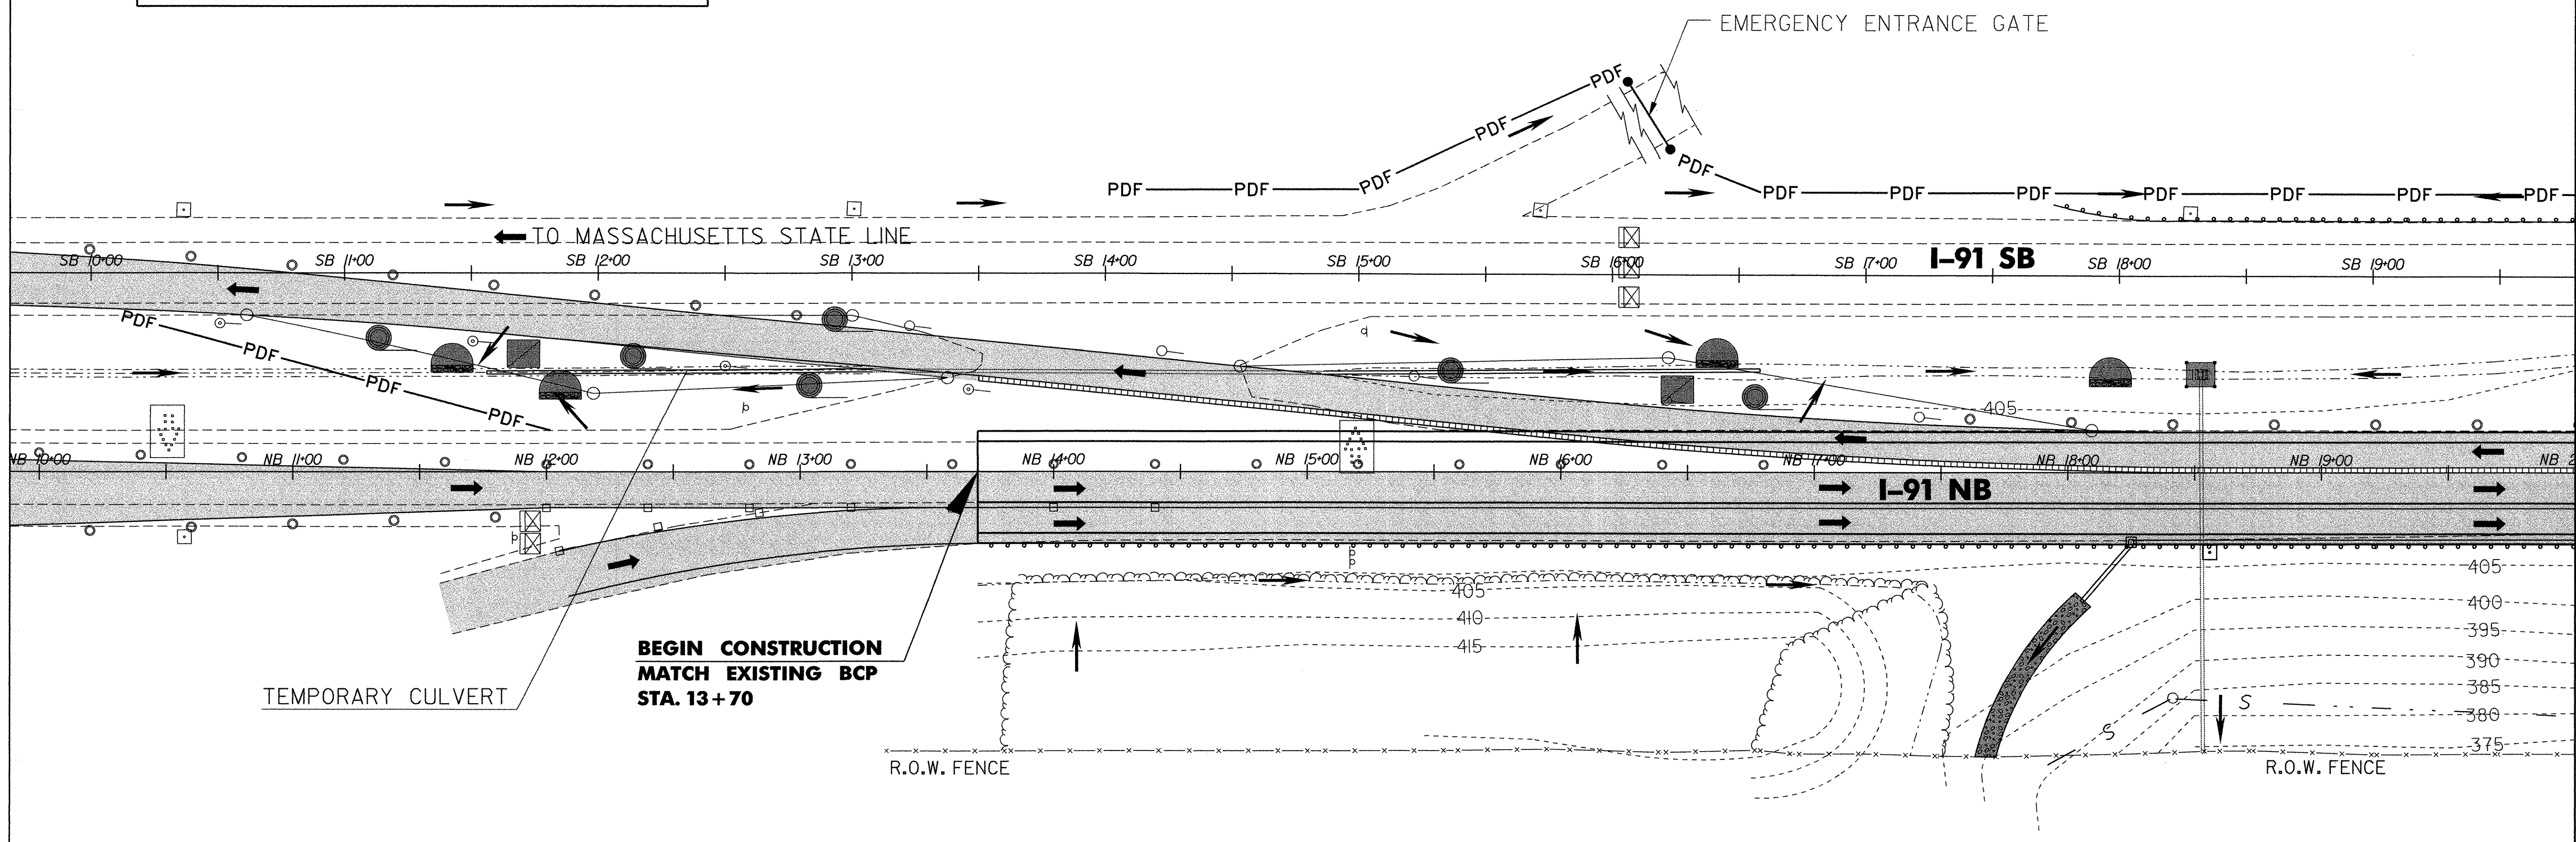

**BEGIN CONSTRUCTION
MATCH EXISTING BCP
STA. 13+70**

EPSC - PHASE 2	
PROJECT NAME:	GUILFORD
PROJECT NUMBER:	IM 091-(133)
FILE NAME:	95al76/str/sal76epsc2.dgn
PROJECT LEADER:	Farnsworth
DESIGNED BY:	STRI
SCALE:	1" = 30'
PLOT DATE:	11-JUN-2008
DRAWN BY:	Weeber
CHECKED BY:	
SHEET	94A OF 114

