


CONVENTIONAL SYMBOLS

- w — Water Line
- s — Sewer Line
- ut — Underground Telephone Line
- △— Construction Limits (Cut)
- Construction Limits (Fill)
- x—x—x— Fence
- 395--- Existing Contour
- Guard Rail
- Stone Fill
- ← Traffic Flow
- Temporary Work Bridge

EROSION PREVENTION & SEDIMENT CONTROL LEGEND


- 400— Proposed Contour
- PDF — Project Demarcation Fence
- x—x—x— Silt Fence
- ONNOONNOONNOOC Filter Curtain
- Runoff Flow Direction
- Inlet Protection Device, Type 1
- Stone Check Dam, Type 1
- Temporary Erosion Matting
- Vehicle Tracking Pad
- Sediment Settling Basin
- Surface Roughening

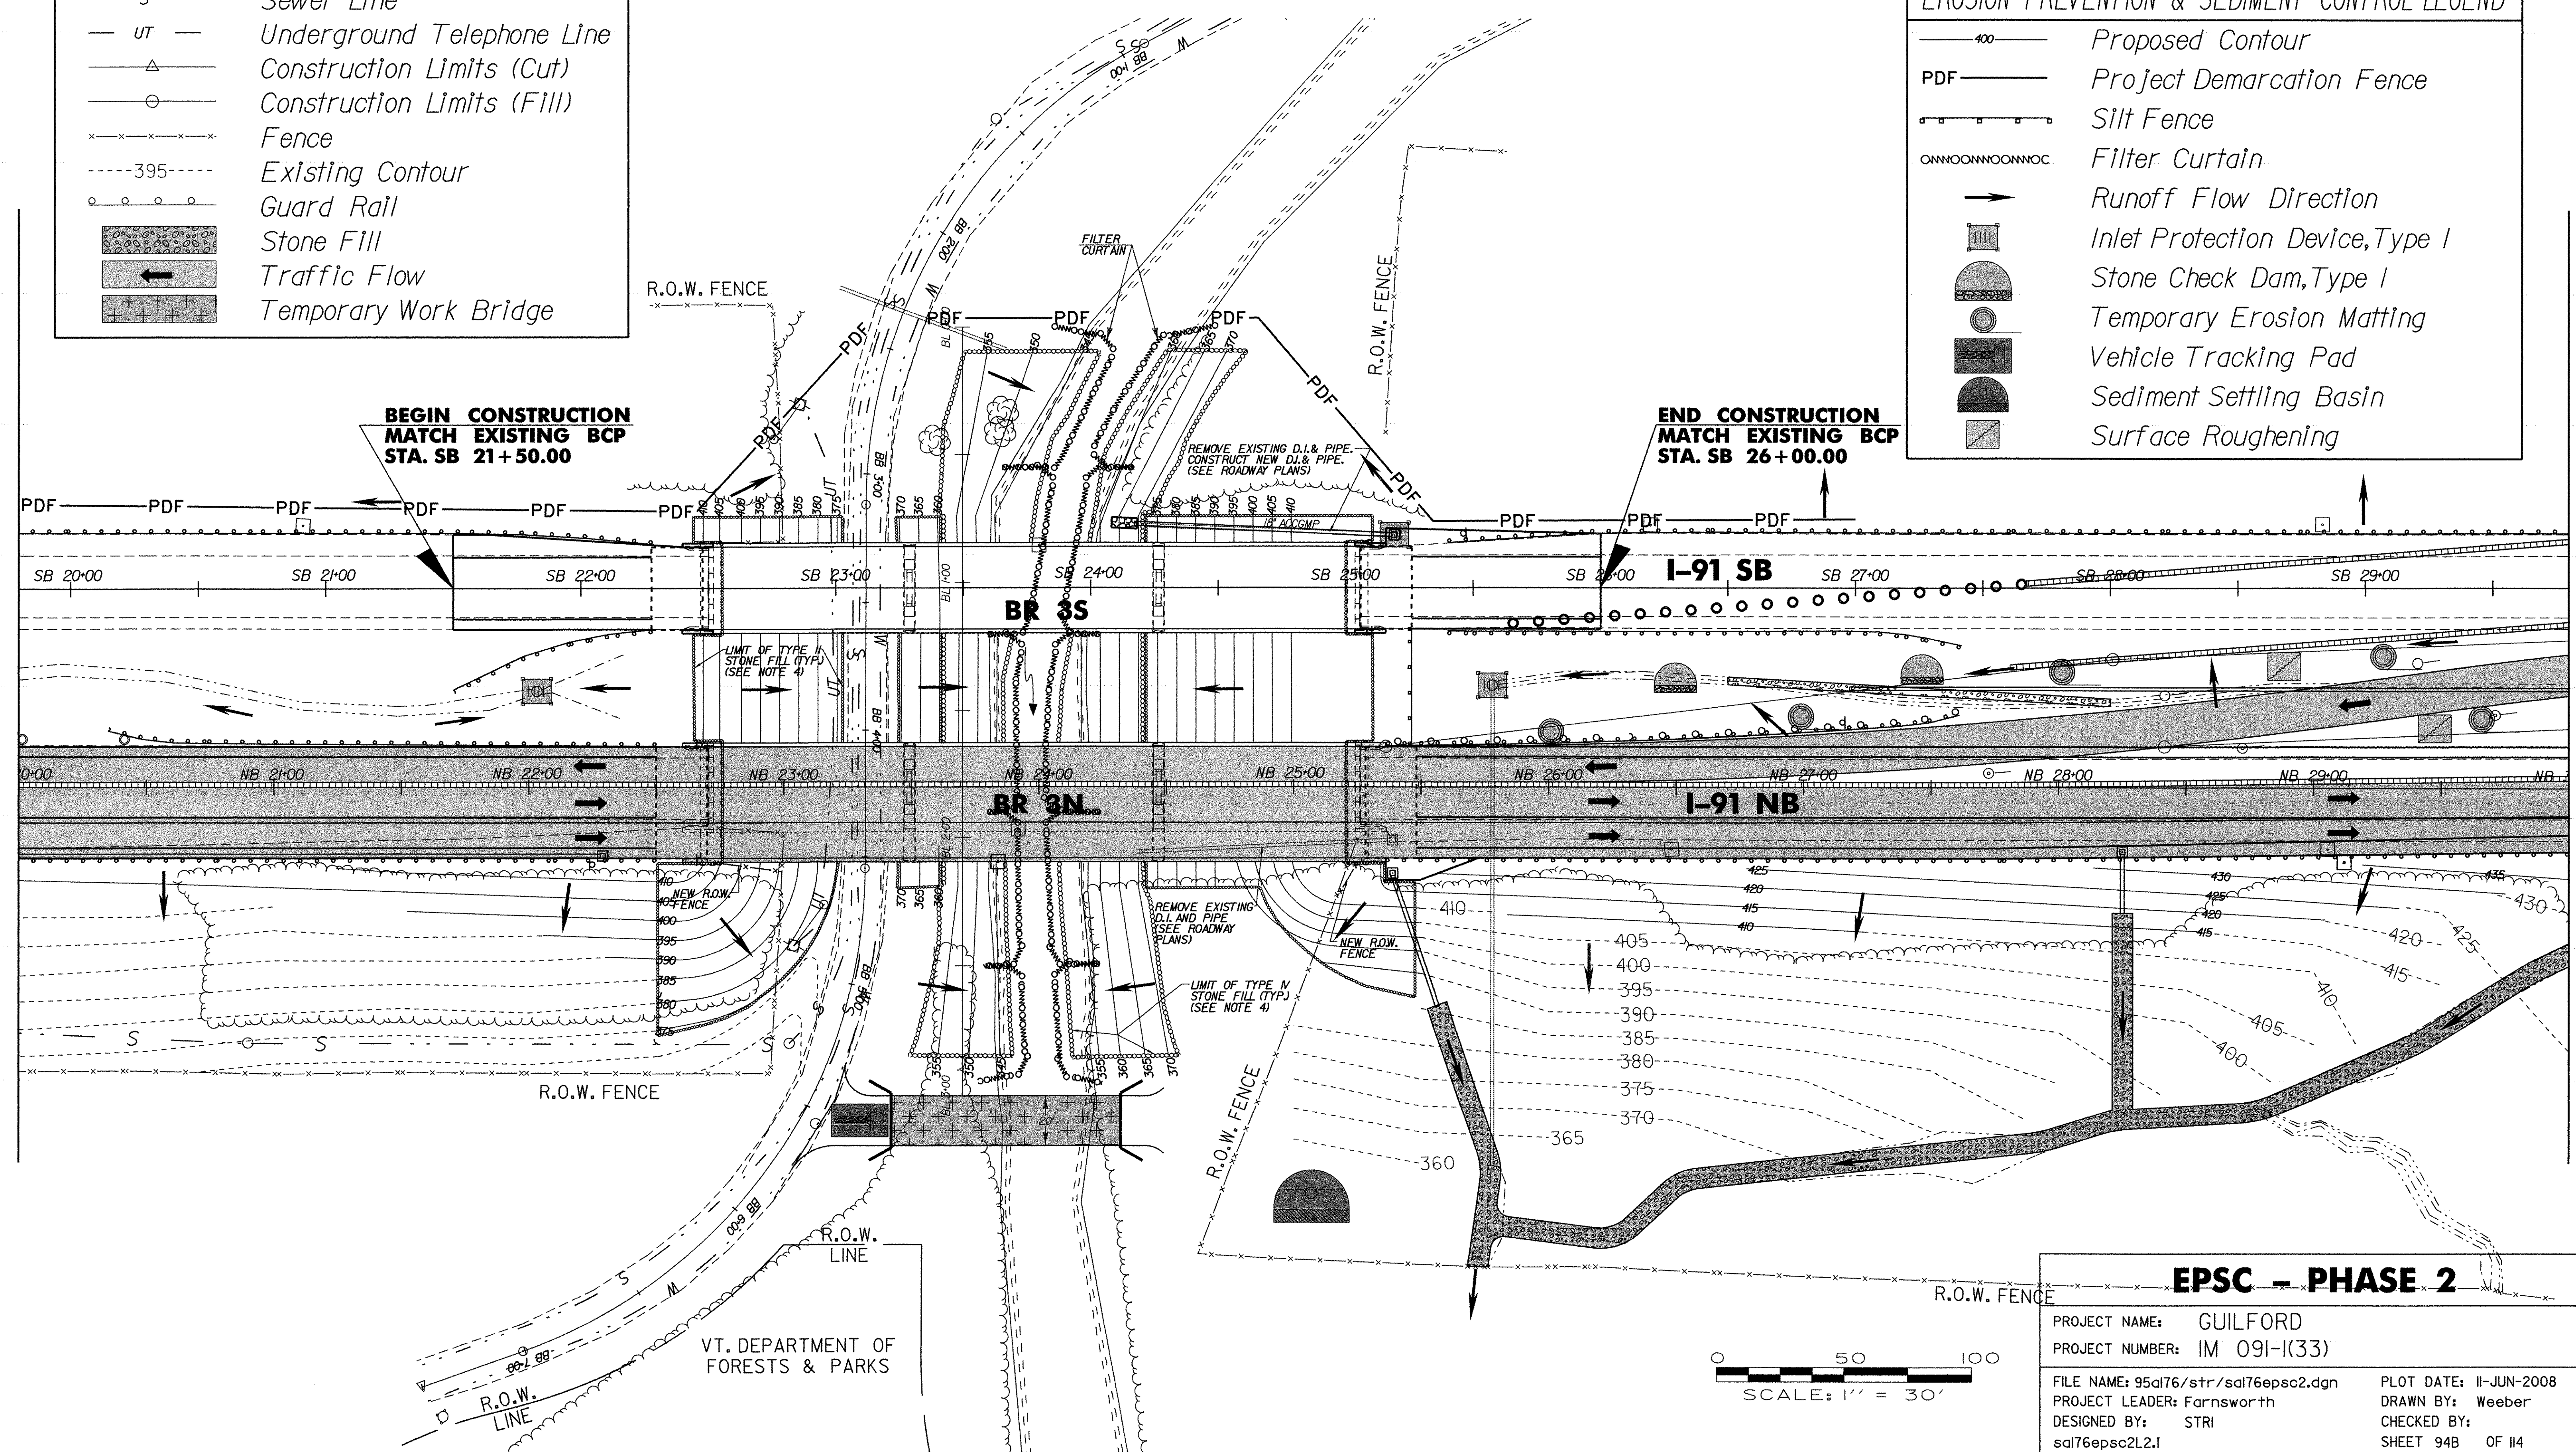

**END CONSTRUCTION
MATCH EXISTING BCP
STA. SB 26+00.00**

EPSC - PHASE 2

PROJECT NAME: GUILFORD
 PROJECT NUMBER: IM 091-I(33)
 FILE NAME: 95al76/str/sal76epsc2.dgn
 PROJECT LEADER: Farnsworth
 DESIGNED BY: STRI
 sal76epsc2L2.1
 PLOT DATE: 11-JUN-2008
 DRAWN BY: Weeber
 CHECKED BY:
 SHEET 94B OF 114

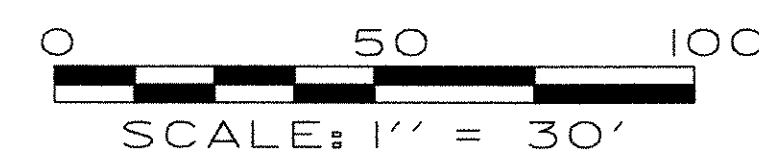

VT. DEPARTMENT OF FORESTS & PARKS