


NOTE:
CONTRACTOR TO PROPOSE A TEMPORARY DRAINAGE SYSTEM DURING PHASE 2 CONSTRUCTION. WORK SHALL INCLUDE TEMPORARY PIPING AND PROTECTION OF EXISTING D.I.


TEMPORARY CULVERT

END CONSTRUCTION
MATCH EXISTING BCP
STA. NB 33+15.00

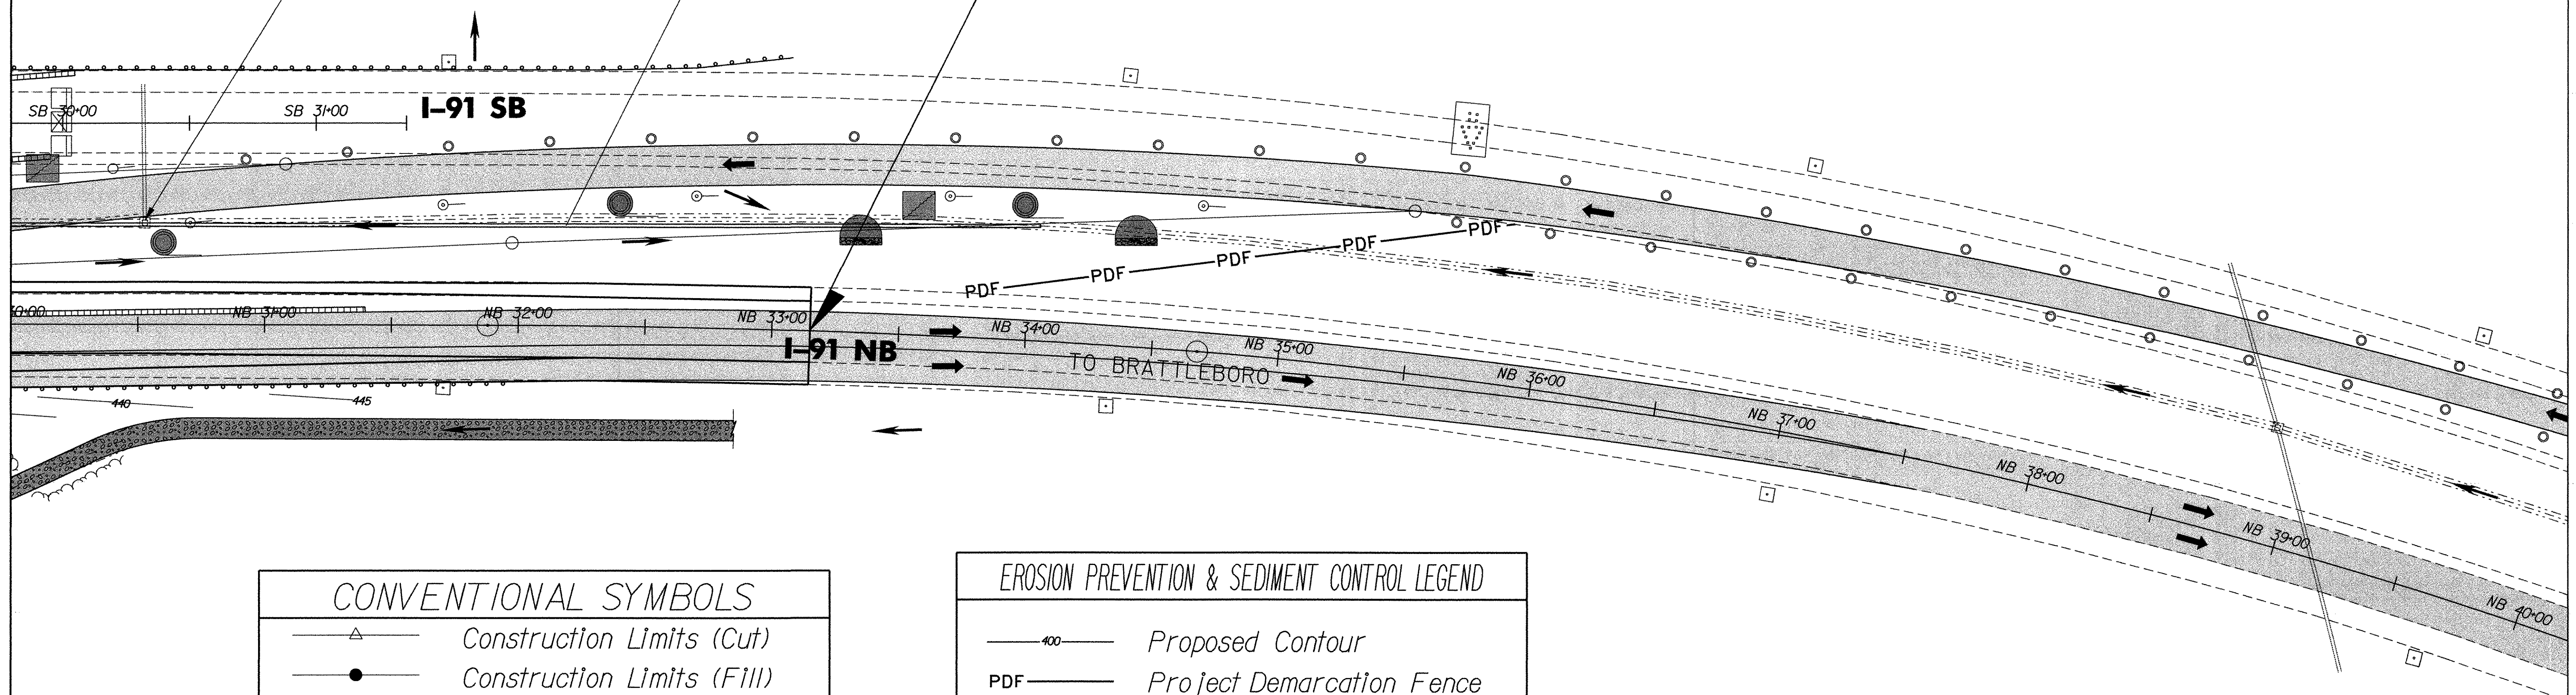

CONVENTIONAL SYMBOLS	
	Construction Limits (Cut)
	Construction Limits (Fill)
	Fence
	Existing Contour
	Guard Rail
	Stone Fill
	Traffic Flow

EROSION PREVENTION & SEDIMENT CONTROL LEGEND	
	Proposed Contour
	Project Demarcation Fence
	Silt Fence
	Runoff Flow Direction
	Inlet Protection Device, Type I
	Stone Check Dam, Type I
	Temporary Erosion Matting
	Surface Roughening

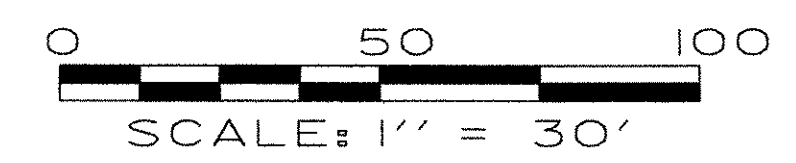

EPSC - PHASE 2			
PROJECT NAME:	GUILFORD		
PROJECT NUMBER:	IM 091-(133)		
FILE NAME:	95a176/str/sal76epsc2.dgn	PLOT DATE:	11-JUN-2008
PROJECT LEADER:	Farnsworth	DRAWN BY:	Weeber
DESIGNED BY:	STRI	CHECKED BY:	
sal76epsc2L3.1		SHEET	94C OF 114