
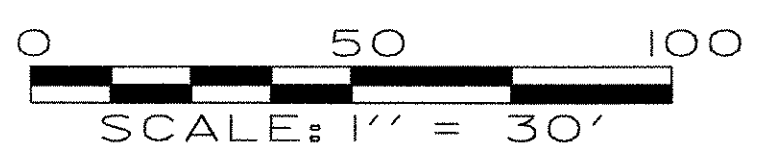


LEGEND	
	Existing Pavement
	New Pavement

CONVENTIONAL SYMBOLS	
	Wooded Area
	Roadway Edge
	Fence
	Existing Contour
	Guard Rail
	Drainage Pipe
	Ditch
	Edge of River
	Runoff Flow Direction
	Soil Boundary

**END CONSTRUCTION  
MATCH EXISTING BCP  
STA. NB 33+15.00**

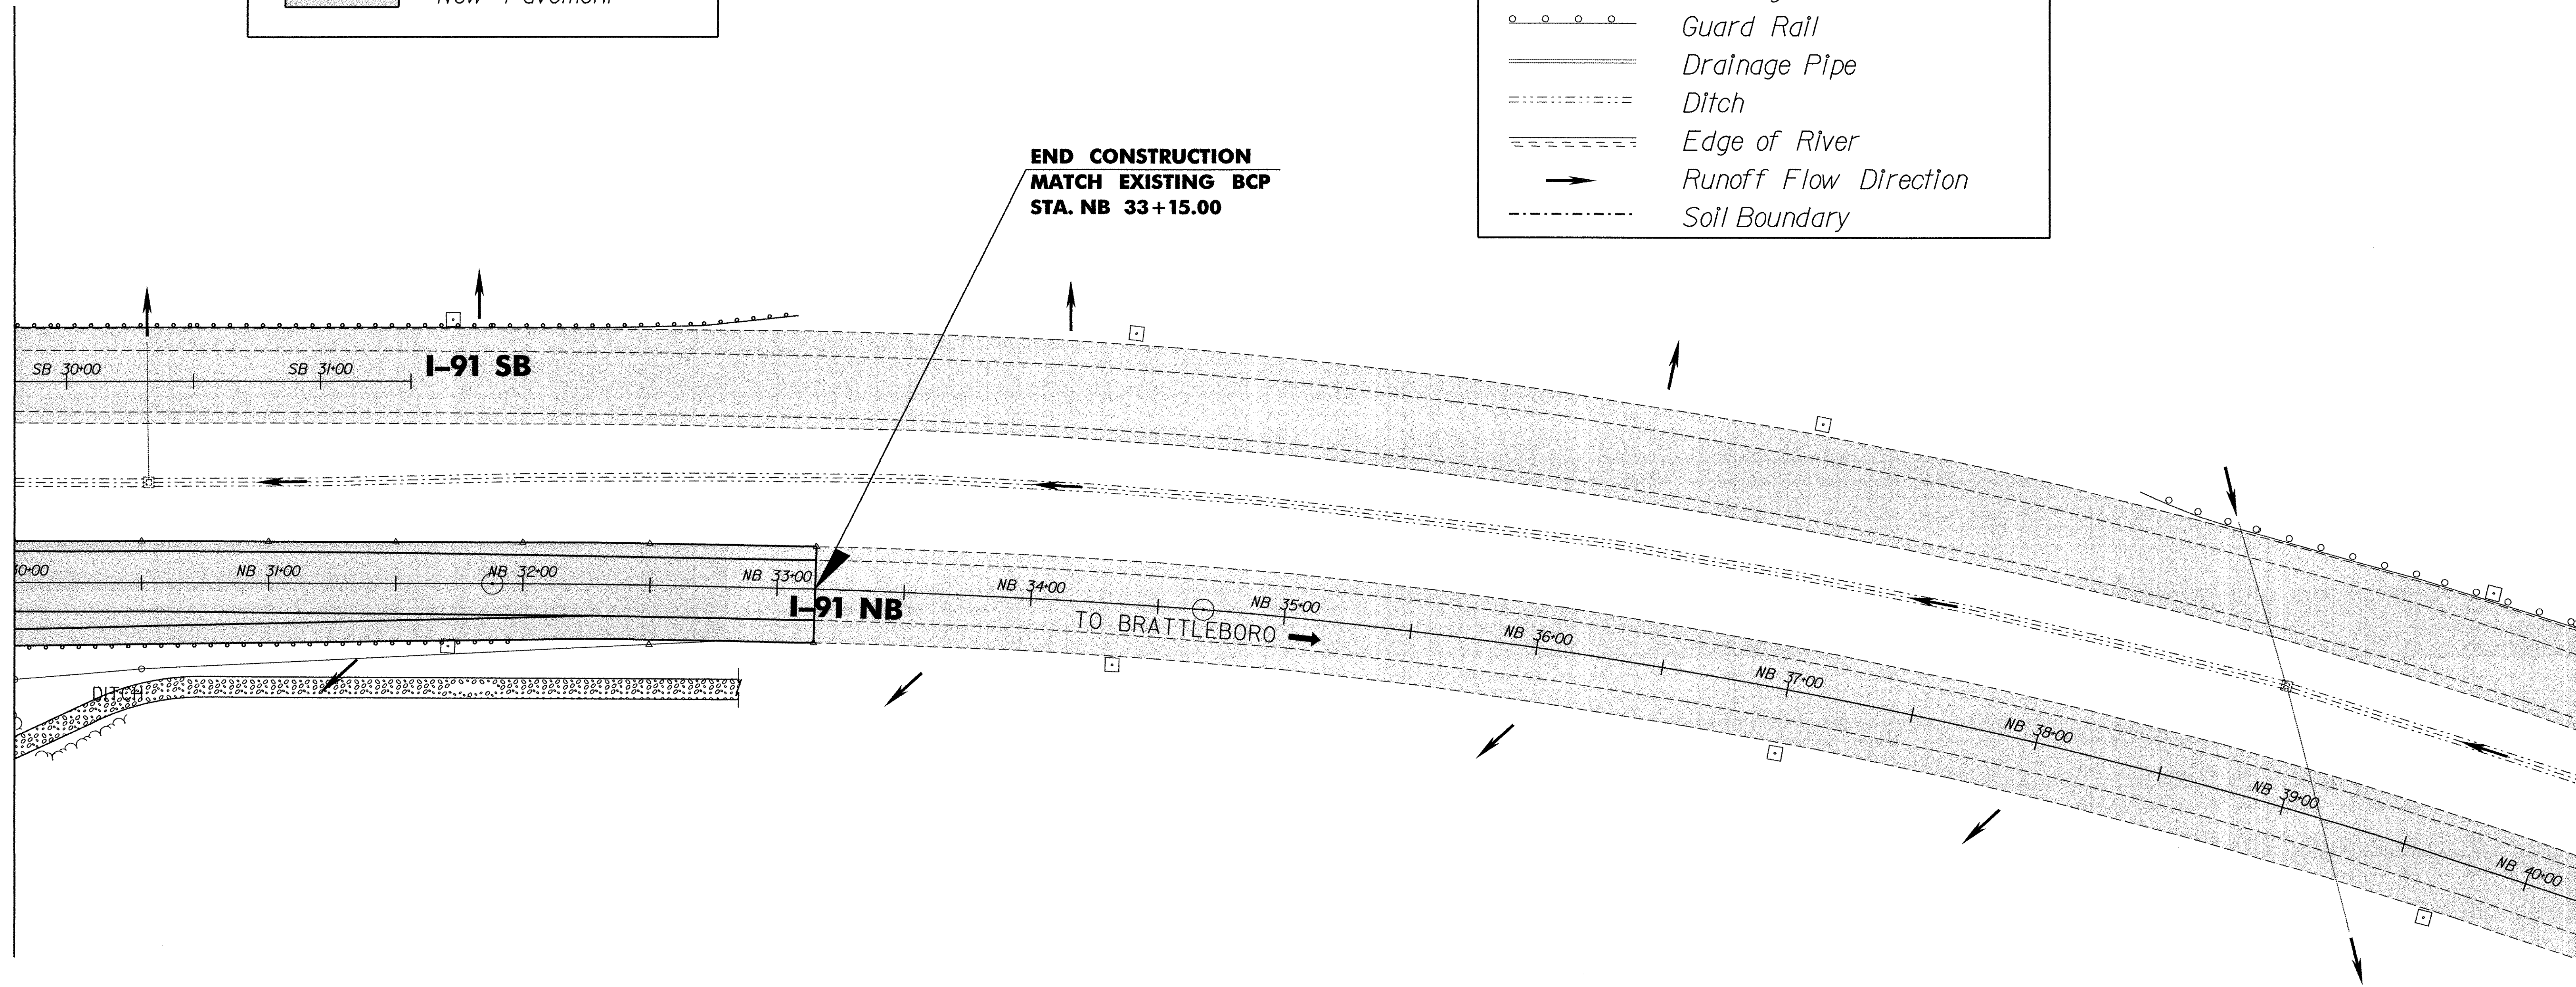

**EPSC - FINAL CONDITIONS**

PROJECT NAME: GUILFORD  
 PROJECT NUMBER: IM 091-I(33)  
 FILE NAME: 95a176/str/sal76epscfinal.dgn PLOT DATE: 30-APR-2008  
 PROJECT LEADER: Farnsworth DRAWN BY: Weeber  
 DESIGNED BY: STRI CHECKED BY: Farnsworth  
 sal76epscfinal3.l SHEET 95C OF 114