
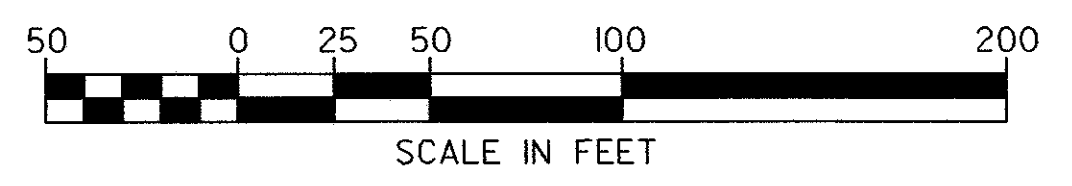


**LEGEND**

- CONCRETE BARRIER
- ➔ DIRECTION OF TRAFFIC FLOW WITH DETOUR IN PLACE
- ===== CROSSOVER ALIGNMENT
- ▨ BRIDGE WORK AREA
- ⬭ LEDGE OUTCROPPING
- ⬭ GUARDRAIL
- ⊞ EXISTING DROP INLET
- ⊞ PORTABLE ARROW BOARD
- TYPE I DELINEATOR (YELLOW)
- TYPE I DELINEATOR (WHITE)
- REFLECTORIZED PLASTIC DRUM
- 4' TEMPORARY PAVEMENT MARKINGS
- ▣ TYPE III BARRICADE
- ▣ TYPE III (MOD) BARRICADE
- APPROXIMATE CULVERT LOCATION

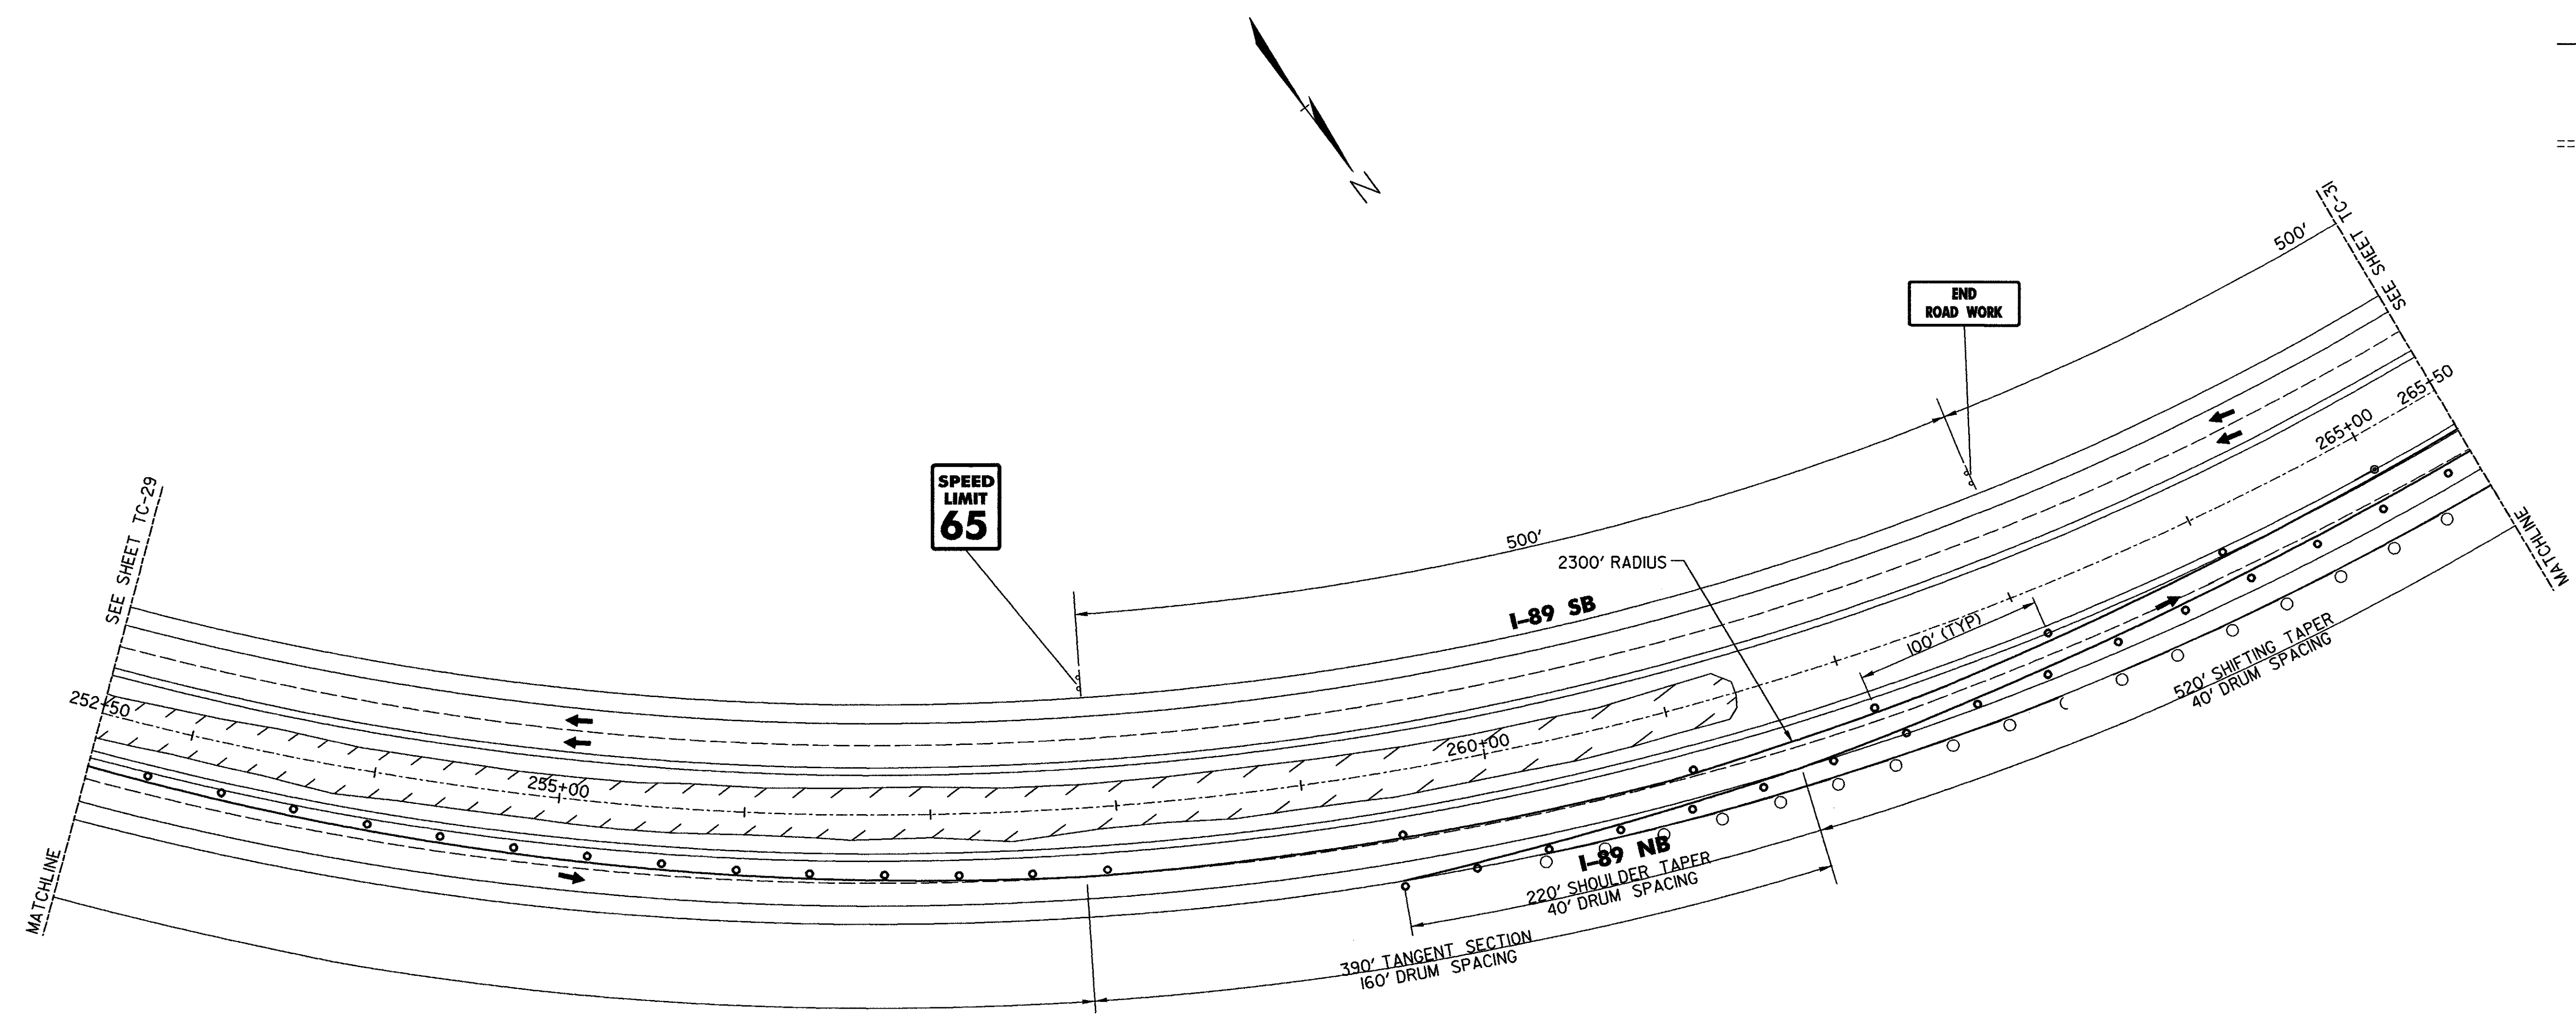

**STATE OF VERMONT  
AGENCY OF TRANSPORTATION**

|             |                  |            |           |
|-------------|------------------|------------|-----------|
| Town Of     | MIDDLESEX-BOLTON | Bridge No. | <b>43</b> |
| Highway No. | I-89             | Log Sta.   |           |
|             |                  | Surv. Sta. |           |

PHASE II CONSTRUCTION I-89 NORTHBOUND CROSSOVER

**BRIDGE 43**

|             |                        |                          |             |
|-------------|------------------------|--------------------------|-------------|
| Designed By | J.M.SMYRSKI/K.S.MARSHA | Drawn By                 | S.E.SCHMITT |
| Checked By  | Date                   | Bridge Design Supervisor | Date        |
| J.W.TUCKER  | 10/99                  | J.P.HALSTEAD             | Date 10/99  |

|         |                  |             |              |
|---------|------------------|-------------|--------------|
| PROJECT | MIDDLESEX-BOLTON | PROJECT NO. | IM-089-2(26) |
|---------|------------------|-------------|--------------|

|                  |              |       |            |
|------------------|--------------|-------|------------|
| Drawing No.      | ...43-nb.dgn | Date  | OCT 1999   |
| Bridge Sheet No. | TC-30        | Sheet | 190 of 307 |

