
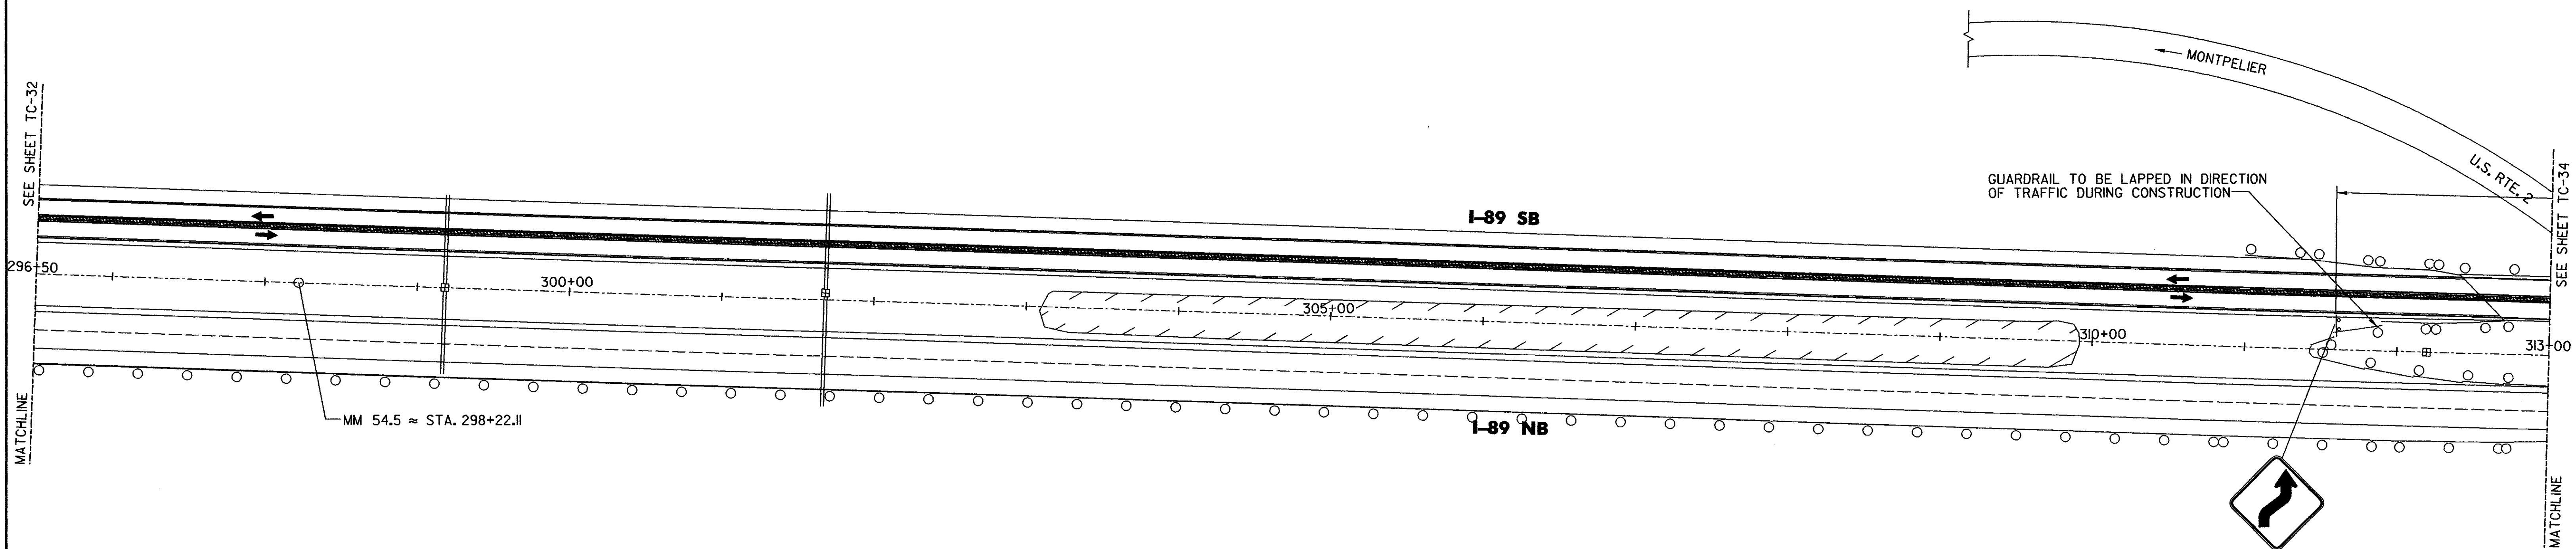


LEGEND

- CONCRETE BARRIER
- ➔ DIRECTION OF TRAFFIC FLOW WITH DETOUR IN PLACE
- ==== CROSSOVER ALIGNMENT
- ▨ BRIDGE WORK AREA
- ⬭ LEDGE OUTCROPPING
- GUARDRAIL
- ⊞ EXISTING DROP INLET
- ⊞ PORTABLE ARROW BOARD
- TYPE I DELINEATOR (YELLOW)
- TYPE I DELINEATOR (WHITE)
- REFLECTORIZED PLASTIC DRUM
- 4' TEMPORARY PAVEMENT MARKINGS
- TYPE III BARRICADE
- ▣ TYPE III (MOD) BARRICADE
- - - - - APPROXIMATE CULVERT LOCATION

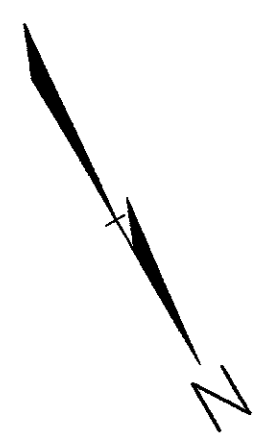

**STATE OF VERMONT
AGENCY OF TRANSPORTATION**

Town Of MIDDLESEX-BOLTON		Bridge No. 43
Highway No. I-89	Log Sta.	Surv. Sta.
PHASE II CONSTRUCTION I-89 NORTHBOUND CROSSOVER		
BRIDGE 43		
Designed By J.M.SMYRSKI/K.S.MARSHA	Drawn By S.E. SCHMITT	
Checked By J.W. TUCKER	Date 10/99	Bridge Design Supervisor J.P. HALSTEAD Date 10/99
PROJECT MIDDLESEX-BOLTON		PROJECT NO. IM-089-2(26)
Drawing No. ...43-nb.dgn	Date OCT 1999	
Bridge Sheet No. TC-33	Sheet 193 of 307	

