


B.P.R. DIV. NO.	STATE	PROJECT NO.	SHEET NO.	TOTAL SHEETS
1	VT.	I-89-2(7)		

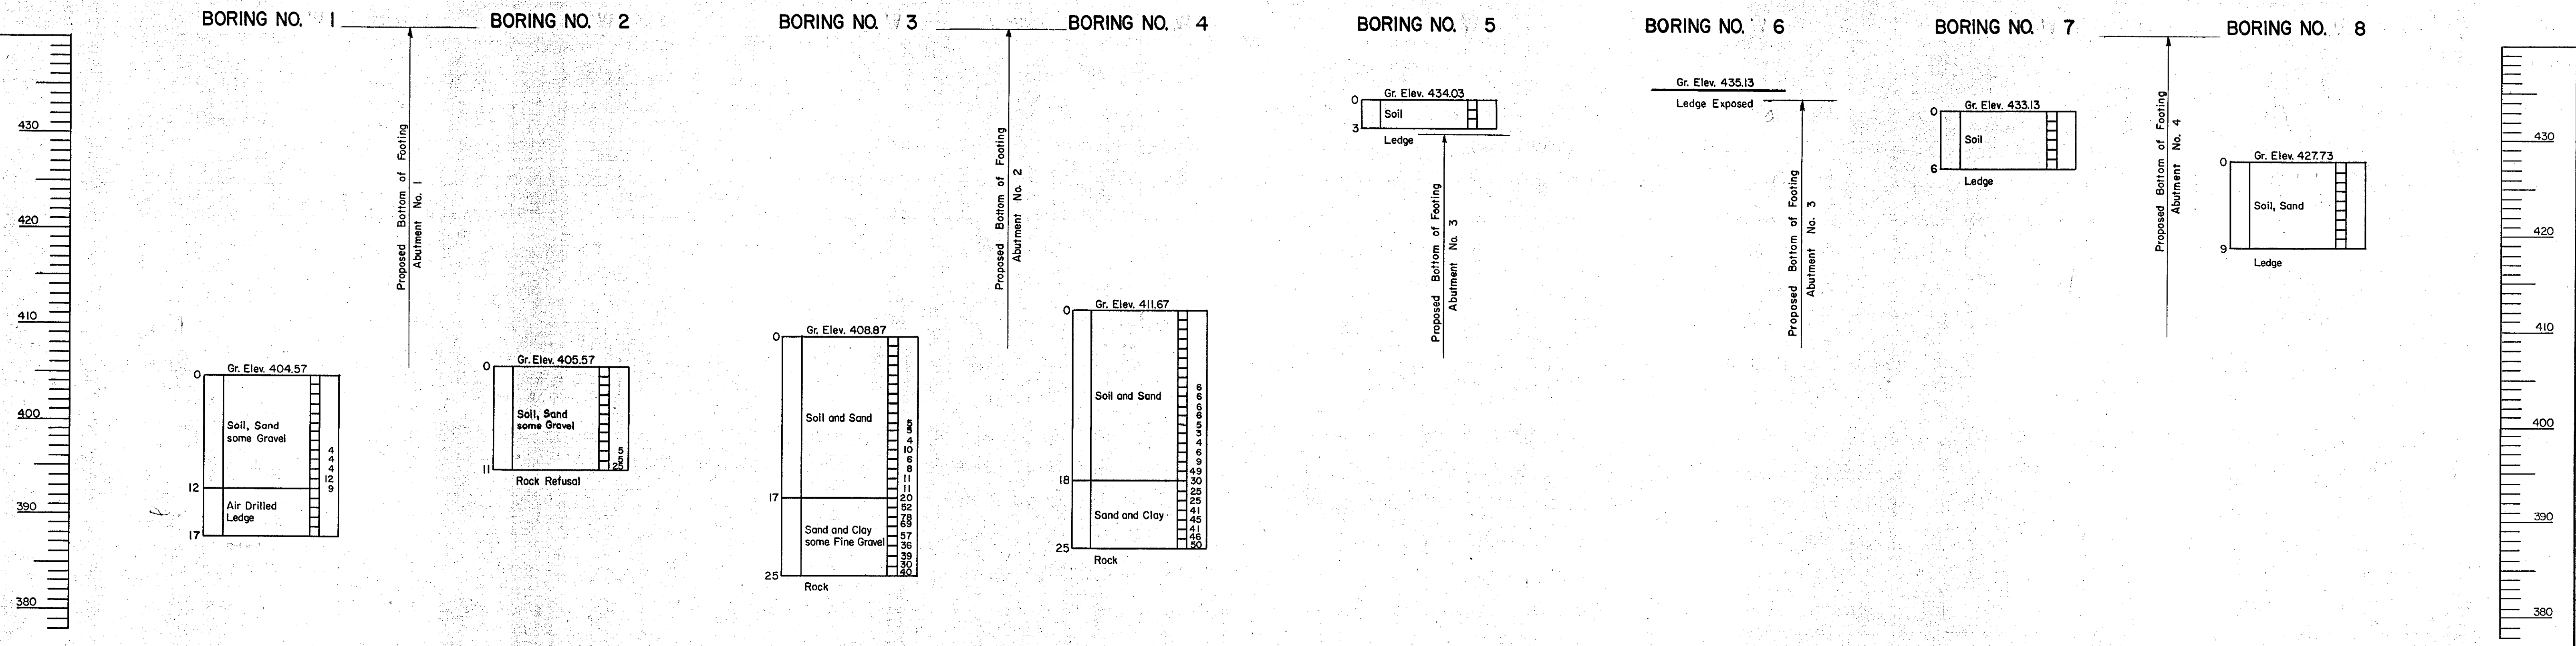

BORING LOGS

Scale: 1/8" = 1'-0"

- Notes: 1. For Borings No. 1 thru No. 4:
 Weight of Hammer = 350#
 Drop of Hammer = 24"
 Diameter of Casing = 2 1/2"
 Thickness of Casing = 3/8"
2. For Locations of Borings, see Sheet No. 1.

IM 089-2(26)
 This sheet for information only
BR 49 N & S

CONTRACT NO. 1

BORINGS

STATE OF VERMONT		
DEPARTMENT OF HIGHWAYS		
INTERSTATE PROJECT in the town of		
WATERBURY		
INTERSTATE	OVER	STA. 872+50
WATERBURY DAM RD. (RELOC.)		STA. 1+70
THE CLARKESON ENGINEERING CO., INC. CONSULTING ENGINEERS		
BOSTON	MASSACHUSETTS	
SURVEYED BY: S.A.L.	CHECKED BY: G.B.	SCALE: AS NOTED
DRAWN BY: S.A.L.	IN CHARGE: J.V.B.	DATE: 6-19-58
PROJECT NO. I-89-2 (7)	SHEET 238	OF 307