



TEMPORARY TRAFFIC BARRIER
 BEGINS AT NB MM 110.92
 (SEE SHEET 265 FOR ENDING LOCATION)
 NOTE: EVERY 10TH SECTION WILL BE A MODIFIED BARRIER TO ALLOW FOR SMALL ANIMALS TO CROSS UNDERNEATH

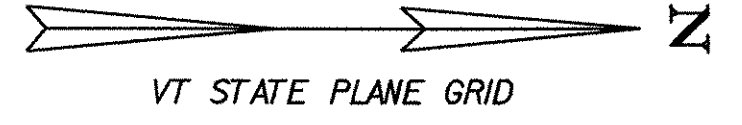


MATCH LINE STA. 104+10.50

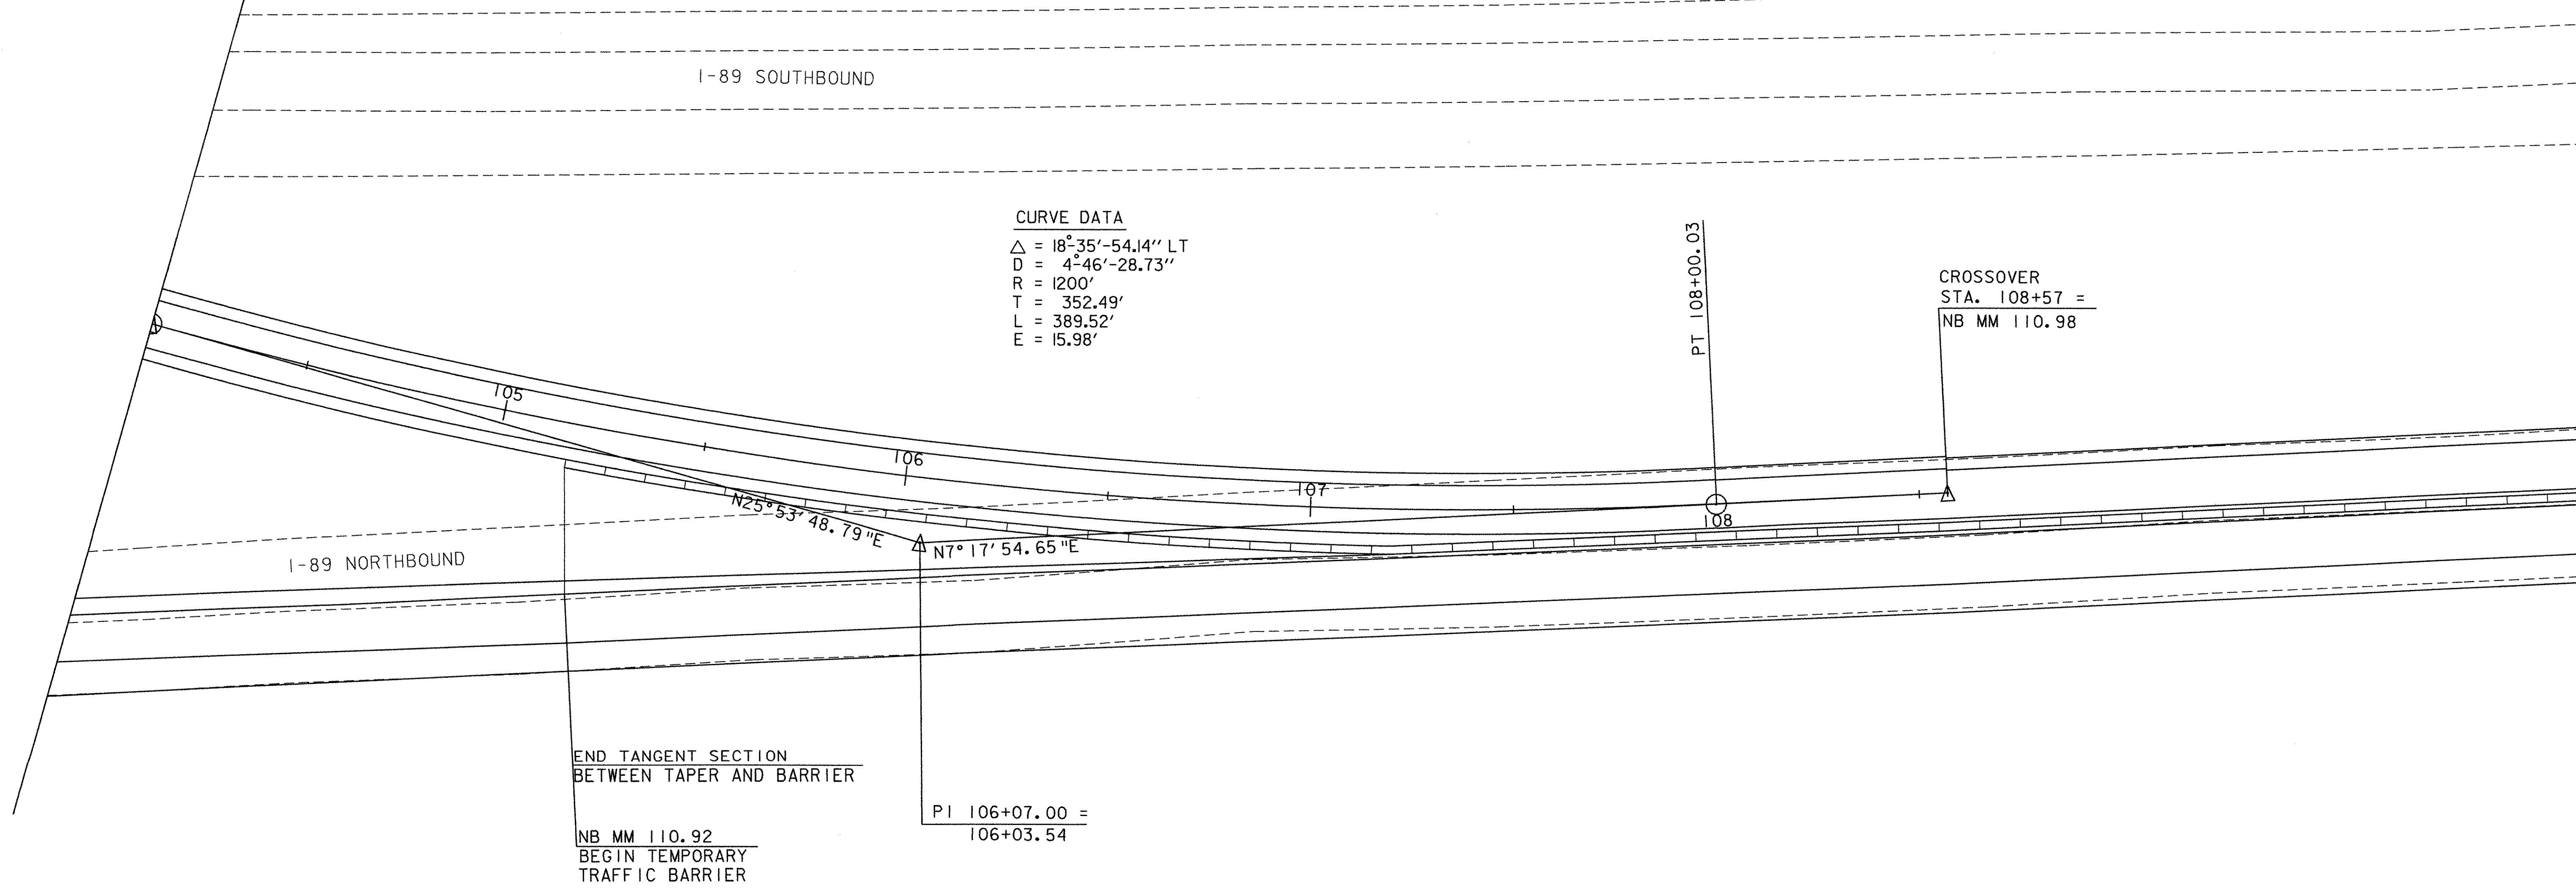

DATUM	
VERTICAL	NAVD88
HORIZONTAL	NAD83(92)

CROSSOVER TO END SOUTHBOUND DETOUR

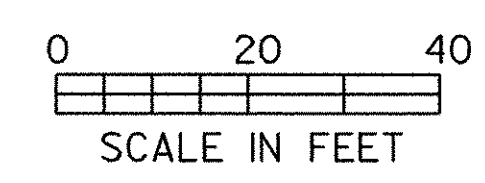

PROJECT:	FAIRFAX - FAIRFIELD - ST. ALBANS	PROJECT NO.:	IM 089-3(27)
DESIGN FILE NAME:	/87A007B/DESIGN/DA007SBA.DGN	PLOT DATE:	13-SEP-2000
IPARM FILE NAME:	DA007SC5	SURVEY DATE:	6/98
SURVEYED BY:	ORVIS	DRAWN BY:	SQUAD B
SQUAD LEADER:	DELLA SANTA	SHEET:	277 OF 370