


CURVE DATA
 $\Delta = 16^{\circ}23'-13.45''$ LT.
 $D = 4^{\circ}46'-28.73''$
 $R = 1200'$
 $T = 172.78'$
 $L = 343.21'$
 $E = 12.38'$

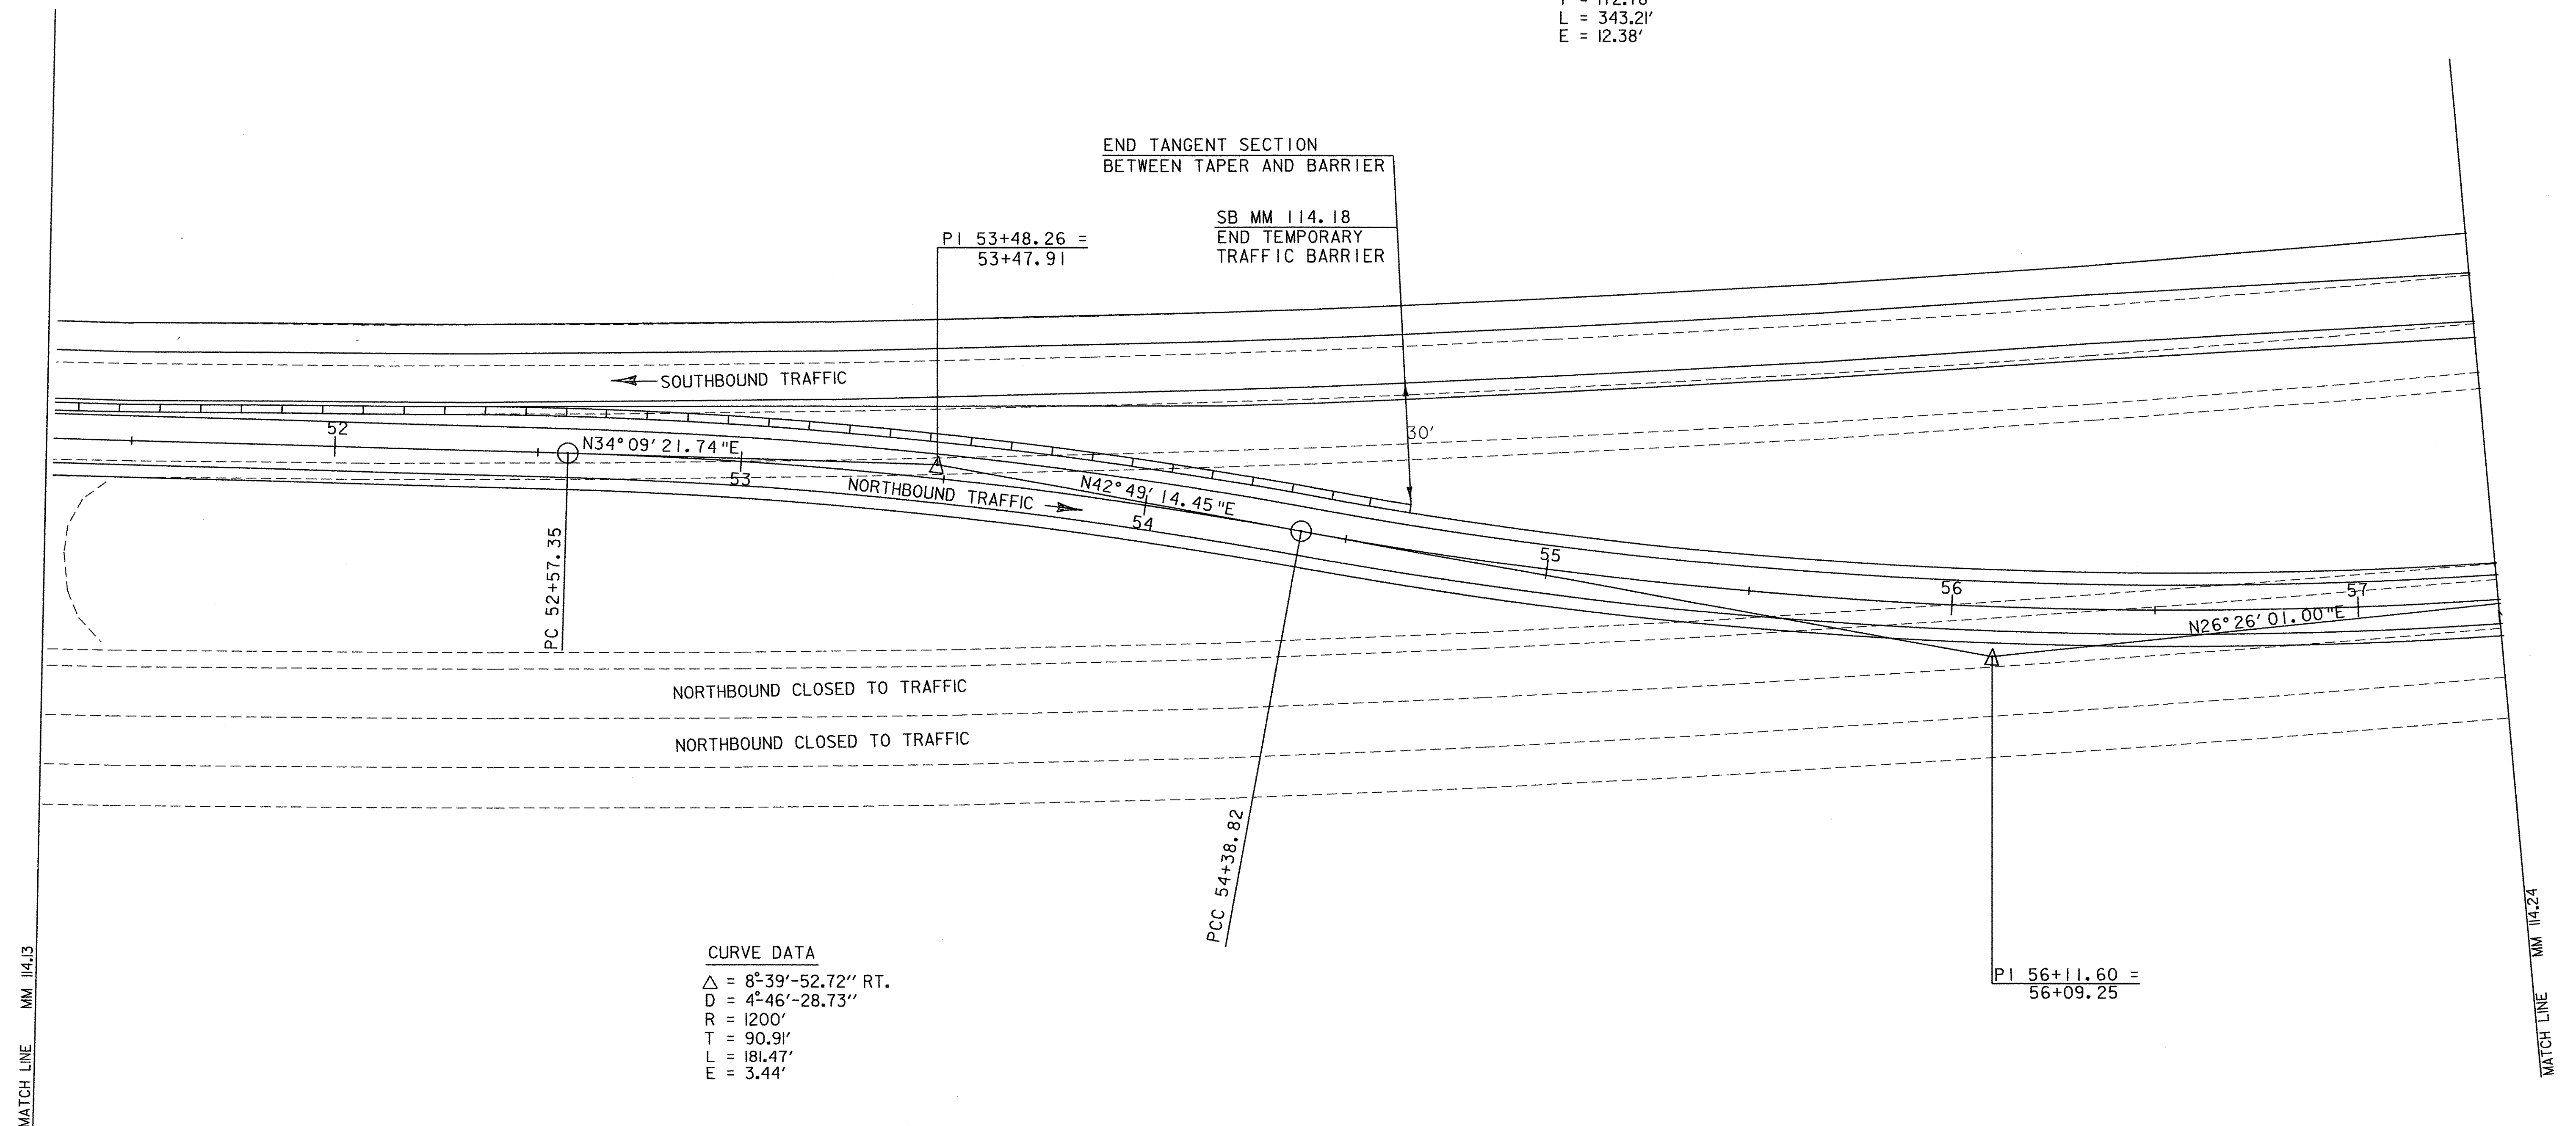


CURVE DATA

$\Delta = 8^{\circ}39'-52.72''$ RT.
D = $4^{\circ}46'-28.73''$
R = 1200'
T = 90.91'
L = 181.47'
E = 3.44'

DATUM
VERTICAL ASSUMED
HORIZONTAL ASSUMED

CROSSOVER TO END NORTHBOUND DETOUR

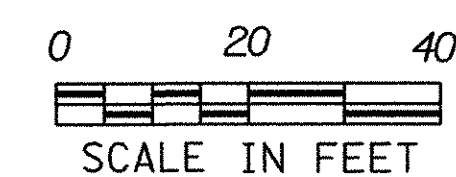

PROJECT: FAIRFAX-FAIRFIELD-ST. ALBANS	PROJECT NO.: IM 089-3(27)
DESIGN FILE NAME: /87A007B/DESIGN/DA007NRC.DGN	PLOT DATE: 17-NOV-2000
IPARM FILE NAME: DA007NB5	SURVEY DATE: 11/95
SURVEYED BY: GILMAN	DRAWN BY: SQUAD 8
SQUAD LEADER: DELLA SANTA	SHEET: 292 OF 370