


| PC-Number | 6'-1 3/8"  | 14'-1 3/8"   | 22'-1 3/8"   | 30'-1 3/8"   | 38'-1 3/8"   | 39'-10 3/8"  |
|-----------|------------|--------------|--------------|--------------|--------------|--------------|
| PC-88821  | 6'-1 3/8"  | 14'-1 3/8"   | 22'-1 3/8"   | 30'-1 3/8"   | 38'-1 3/8"   | 39'-10 3/8"  |
| PC-88822  | 2'-1 3/8"  | 5'-5 9/16"   | 13'-5 9/16"  | 21'-5 9/16"  | 29'-5 9/16"  | 31'-4 7/16"  |
| PC-88823  | 6'-1 3/8"  | 14'-1 3/8"   | 22'-1 3/8"   | 30'-1 3/8"   | 38'-1 3/8"   | 39'-10 3/8"  |
| PC-88824  | 4'-6 7/16" | 10'-11 1/2"  | 18'-11 1/2"  | 26'-11 1/2"  | 34'-11 1/2"  | 36'-8 1/2"   |
| PC-88825  | 6'-0 1/2"  | 14'-0 1/2"   | 22'-0 1/2"   | 30'-0 1/2"   | 38'-0 1/2"   | 39'-10 3/8"  |
| PC-88826  | 6'-0 1/2"  | 14'-0 1/2"   | 19'-0 13/16" | 27'-0 13/16" | 35'-0 13/16" | 36'-8 1/2"   |
| PC-88827  | 2'-1 3/8"  | 6'-11"       | 8'-11"       | 22'-11"      | 30'-11"      | 32'-8 7/8"   |
| PC-88828  | 6'-0 1/2"  | 11'-0 13/16" | 19'-0 13/16" | 27'-0 13/16" | 35'-0 13/16" | 36'-8 1/2"   |
| PC-88829  | 2'-1 3/8"  | 10'-1 3/8"   | 17'-1 3/8"   | 25'-1 3/8"   | 33'-1 3/8"   | 35'-0 13/16" |
| PC-88830  | 6'-1 3/8"  | 14'-1 3/8"   | 22'-1 3/8"   | 30'-1 3/8"   | 38'-1 3/8"   | 39'-10 3/8"  |
| PC-88878  | 6'-0 1/2"  | 14'-0 1/2"   | 22'-0 1/2"   | 30'-0 1/2"   | 38'-0 1/2"   | 39'-10 3/8"  |

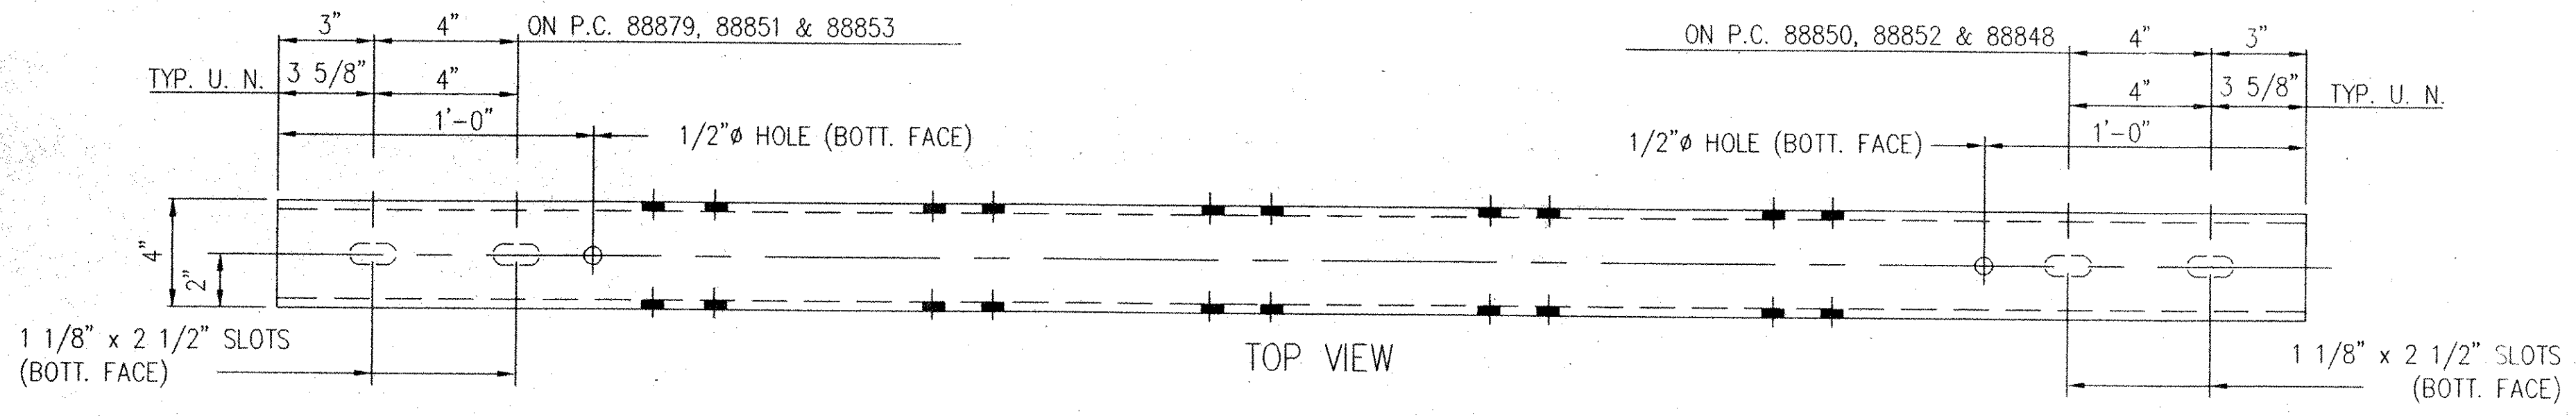

| PC-Number | 6'-1 3/8"  | 14'-1 3/8"   | 22'-1 3/8"   | 30'-1 3/8"   | 38'-1 3/8"   | 39'-10 3/8"  |
|-----------|------------|--------------|--------------|--------------|--------------|--------------|
| PC-88848  | 6'-1 3/8"  | 14'-1 3/8"   | 22'-1 3/8"   | 30'-1 3/8"   | 38'-1 3/8"   | 39'-10 3/8"  |
| PC-88849  | 2'-1 3/8"  | 5'-5 9/16"   | 13'-5 9/16"  | 21'-5 9/16"  | 29'-5 9/16"  | 31'-4 7/16"  |
| PC-88850  | 6'-1 3/8"  | 14'-1 3/8"   | 22'-1 3/8"   | 30'-1 3/8"   | 38'-1 3/8"   | 39'-10 3/8"  |
| PC-88851  | 4'-6 7/16" | 10'-11 1/2"  | 18'-11 1/2"  | 26'-11 1/2"  | 34'-11 1/2"  | 36'-8 1/2"   |
| PC-88852  | 6'-0 1/2"  | 14'-0 1/2"   | 22'-0 1/2"   | 30'-0 1/2"   | 38'-0 1/2"   | 39'-10 3/8"  |
| PC-88853  | 6'-0 1/2"  | 14'-0 1/2"   | 19'-0 13/16" | 27'-0 13/16" | 35'-0 13/16" | 36'-8 1/2"   |
| PC-88854  | 2'-1 3/8"  | 6'-11"       | 8'-11"       | 22'-11"      | 30'-11"      | 32'-8 7/8"   |
| PC-88855  | 6'-0 1/2"  | 11'-0 13/16" | 19'-0 13/16" | 27'-0 13/16" | 35'-0 13/16" | 36'-8 1/2"   |
| PC-88856  | 2'-1 3/8"  | 10'-1 3/8"   | 17'-1 3/8"   | 25'-1 3/8"   | 33'-1 3/8"   | 35'-0 13/16" |
| PC-88857  | 6'-1 3/8"  | 14'-1 3/8"   | 22'-1 3/8"   | 30'-1 3/8"   | 38'-1 3/8"   | 39'-10 3/8"  |
| PC-88879  | 6'-0 1/2"  | 14'-0 1/2"   | 22'-0 1/2"   | 30'-0 1/2"   | 38'-0 1/2"   | 39'-10 3/8"  |

| BILL OF MATERIAL |      |                                    |           |         |
|------------------|------|------------------------------------|-----------|---------|
| PRODUCT CODE     | QTY. | DESCRIPTION                        | WT. (lbs) | REMARKS |
| 88821G           | 4    | TS 8" x 4" x 5/16" x 23'-10 3/8"   | 590       |         |
| 88822G           | 1    | TS 8" x 4" x 5/16" x 31'-4 7/16"   | 776       |         |
| 88823G           | 1    | TS 8" x 4" x 5/16" x 31'-10 3/8"   | 788       |         |
| 88824G           | 2    | TS 8" x 4" x 5/16" x 36'-8 1/2"    | 908       |         |
| 88825G           | 3    | TS 8" x 4" x 5/16" x 23'-10 3/8"   | 590       |         |
| 88826G           | 1    | TS 8" x 4" x 5/16" x 20'-10 3/4"   | 517       |         |
| 88827G           | 1    | TS 8" x 4" x 5/16" x 32'-8 7/8"    | 810       |         |
| 88828G           | 1    | TS 8" x 4" x 5/16" x 12'-10 11/16" | 319       |         |
| 88829G           | 1    | TS 8" x 4" x 5/16" x 19'-1 9/16"   | 473       |         |
| 88830G           | 5    | TS 8" x 4" x 5/16" x 39'-10 3/8"   | 986       |         |
| 88878G           | 3    | TS 8" x 4" x 5/16" x 31'-10 3/8"   | 788       |         |
| 88848G           | 4    | TS 4" x 4" x 1/4" x 23'-10 3/8"    | 309       |         |
| 88849G           | 1    | TS 4" x 4" x 1/4" x 31'-4 7/16"    | 406       |         |
| 88850G           | 1    | TS 4" x 4" x 1/4" x 31'-10 3/8"    | 412       |         |
| 88851G           | 2    | TS 4" x 4" x 1/4" x 36'-8 1/2"     | 475       |         |
| 88852G           | 3    | TS 4" x 4" x 1/4" x 23'-10 3/8"    | 309       |         |
| 88853G           | 1    | TS 4" x 4" x 1/4" x 20'-10 3/4"    | 270       |         |
| 88854G           | 1    | TS 4" x 4" x 1/4" x 32'-8 7/8"     | 424       |         |
| 88855G           | 1    | TS 4" x 4" x 1/4" x 12'-10 11/16"  | 167       |         |
| 88856G           | 1    | TS 4" x 4" x 1/4" x 19'-1 9/16"    | 248       |         |
| 88857G           | 5    | TS 4" x 4" x 1/4" x 39'-10 3/8"    | 516       |         |
| 88879G           | 3    | TS 4" x 4" x 1/4" x 31'-10 3/8"    | 412       |         |

NOTES:  
 1. FOR GENERAL NOTES PLEASE REFER TO SHEET D1 OF 4  
 2. FOR ERECTION LAYOUT SEE SHEET E1, E2 & E3 OF 3 (22) 102392

| REV. | CHK'D | BY | DATE | REMARKS |
|------|-------|----|------|---------|
|      |       |    |      |         |
|      |       |    |      |         |
|      |       |    |      |         |

ITEM NUMBER 525.33 T2 STEEL BRIDGE RAIL (PL2)

STATE OF VERMONT AGENCY OF TRANSPORTATION  
 INTERSTATE ROUTE 89  
 TOWNS OF FAIRFAX, FAIRLAND & ST. ALBANS COUNTY OF FRANKLIN  
 STATE PROJECT NO. IM 089-3(27) BRIDGE NOS. 87/88

CUSTOMER: NORTHLAND SPECIALTIES P.O. No. VERBAL  
 TRINITY INDUSTRIES, INC. 426  
 HIGHWAY SAFETY PRODUCTS  
 2525 STEWARTS EDEWAY DALLAS, TX 75207

DATE: 5/1/01  
 ENG. FILE # 22-102392-02  
 SHT. No. D2 OF 4  
 TRINITY SALES ORDER NO. REV.

VAOT  
 RECEIVED  
 CHK'D BY JEL OK'D BY G. Boy  
 5/30/01 6.4.01  
 MAY 24 2001  
 RESUBMIT APPROVED AG 4/26/01  
 BY G. Boy DATE 6.4.01

This drawing and the information shown thereon is the sole property of TRINITY INDUSTRIES, INC. Neither the drawing nor such information is to be used for any purpose other than that for which it was specifically furnished by TRINITY

G:\Share\eng\mfg\mfg\102392\22-102392-02.dwg Thu May 17 11:26:26 2001 PLOTTED BY: STATION 1