
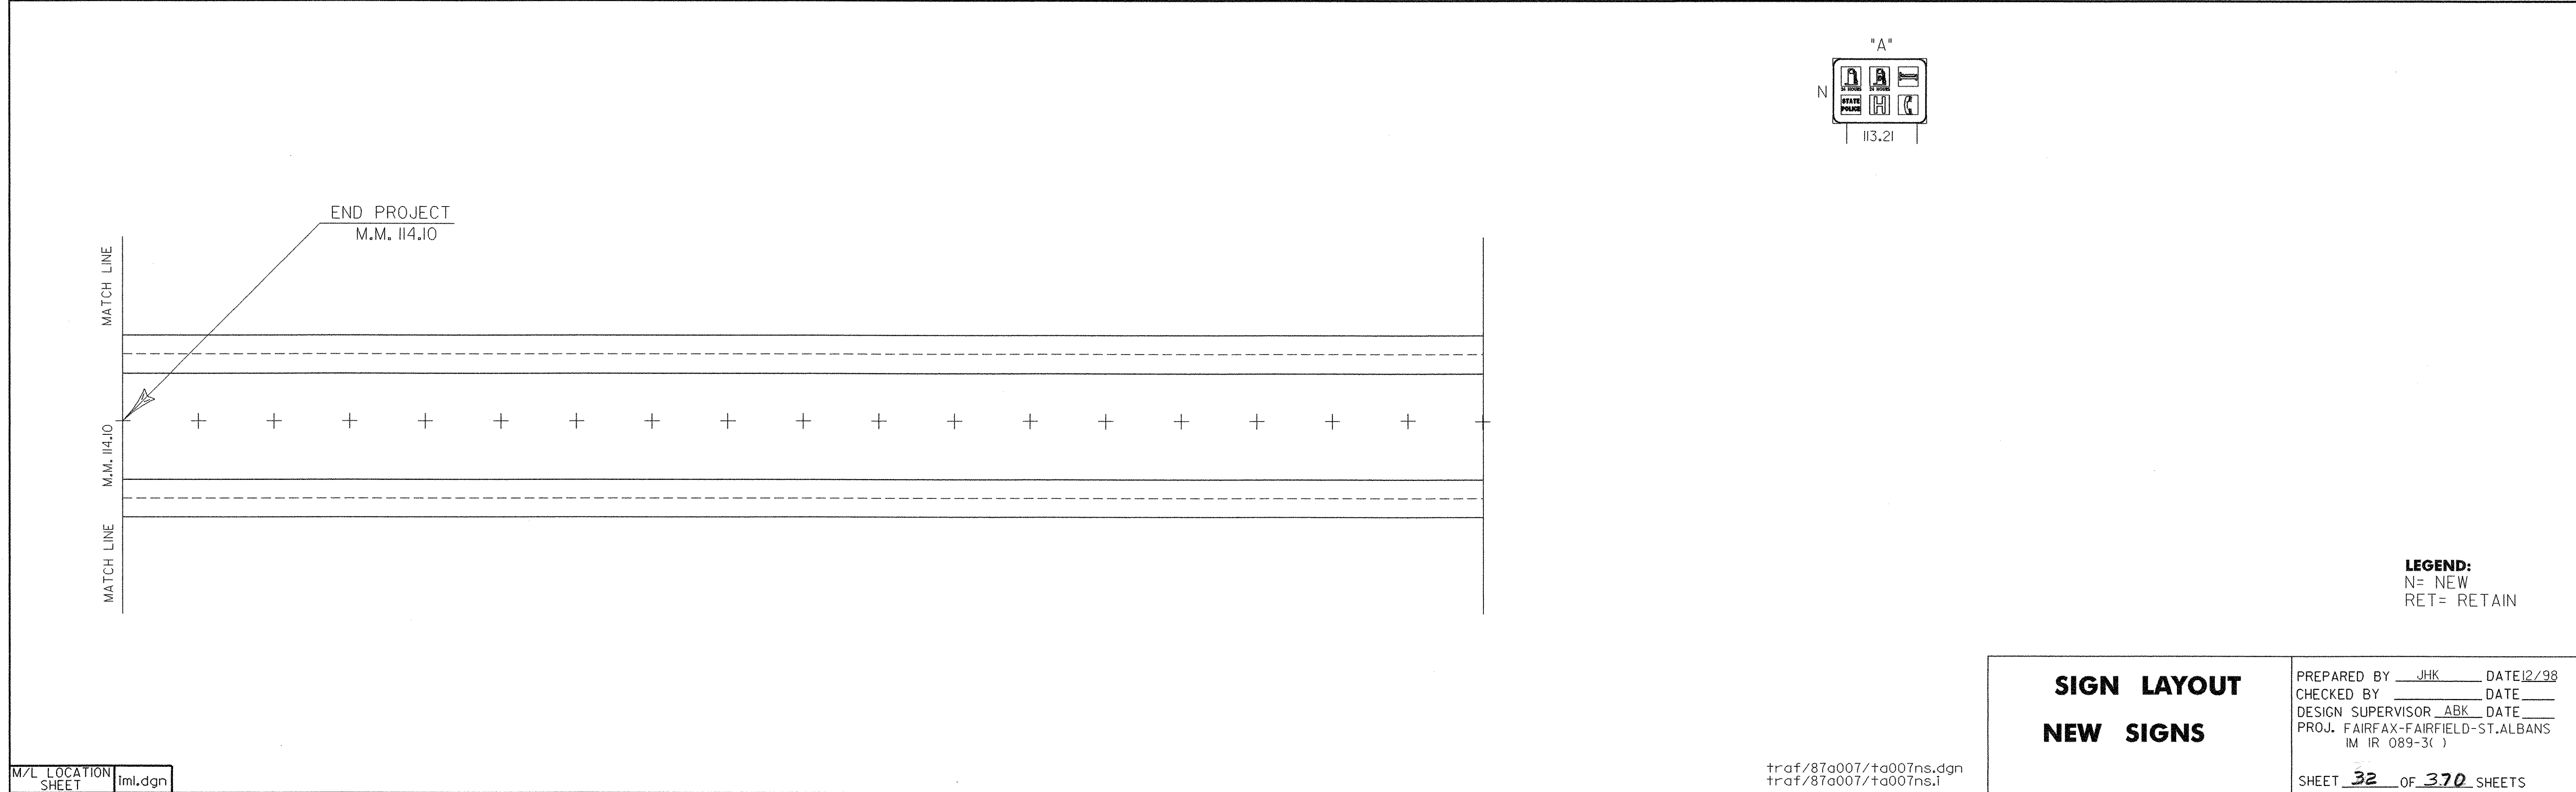


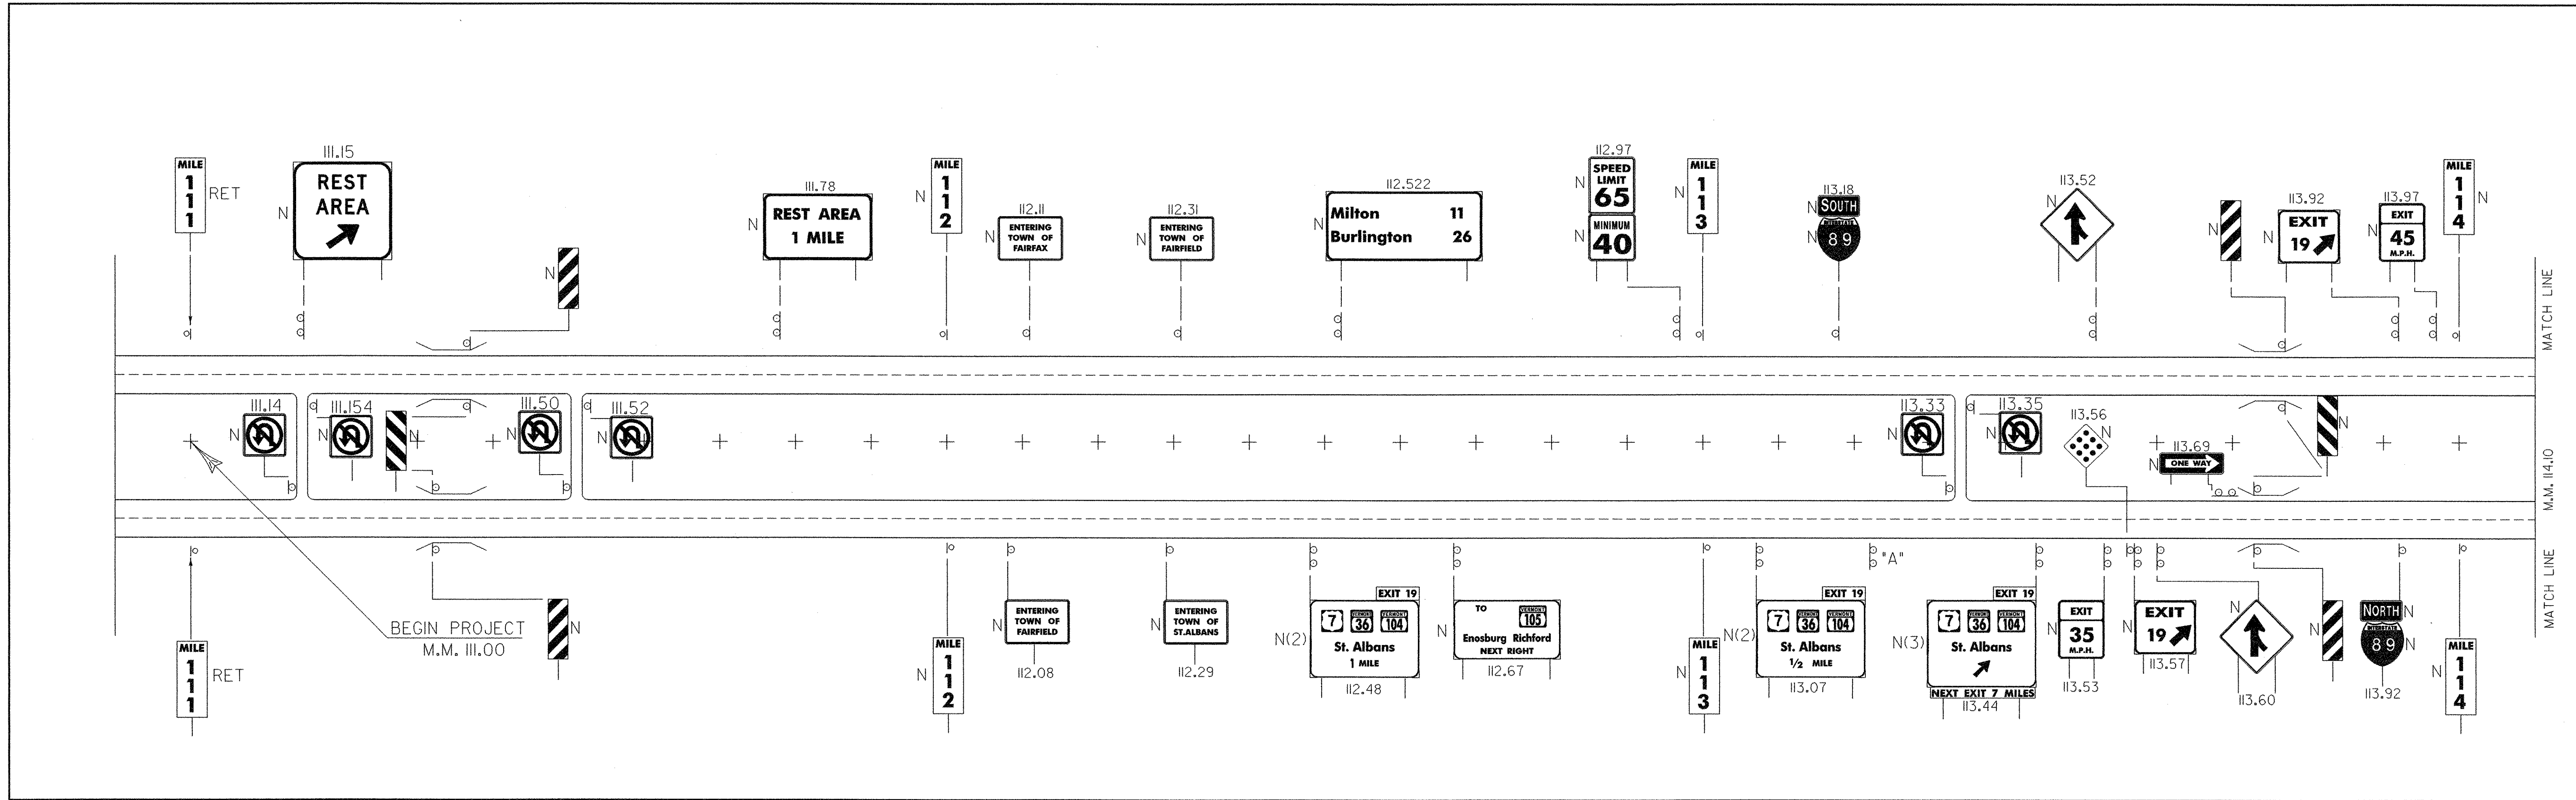

SIGN LAYOUT NEW SIGNS

PREPARED BY JHK DATE 12/98
CHECKED BY DATE
DESIGN SUPERVISOR ABK DATE
PROJ. FAIRFAX-FAIRFIELD-ST.ALBANS
IM IR 089-3()

LEGEND:
N= NEW
RET= RETAIN