



CONSTRUCTION ITEMS
 COMMON EXCAVATION
 GRANULAR BORROW
 BITUMINOUS CONCRETE PAVEMENT

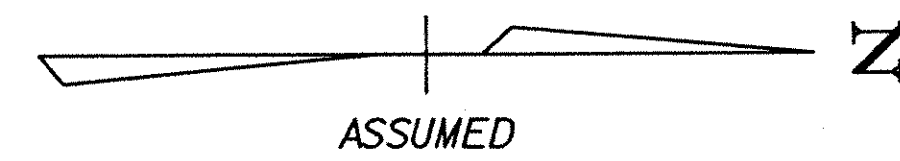

US 7 SOUTH
 TO
 ST. ALBANS CITY

US 7 NORTH
 TO
 SWANTON

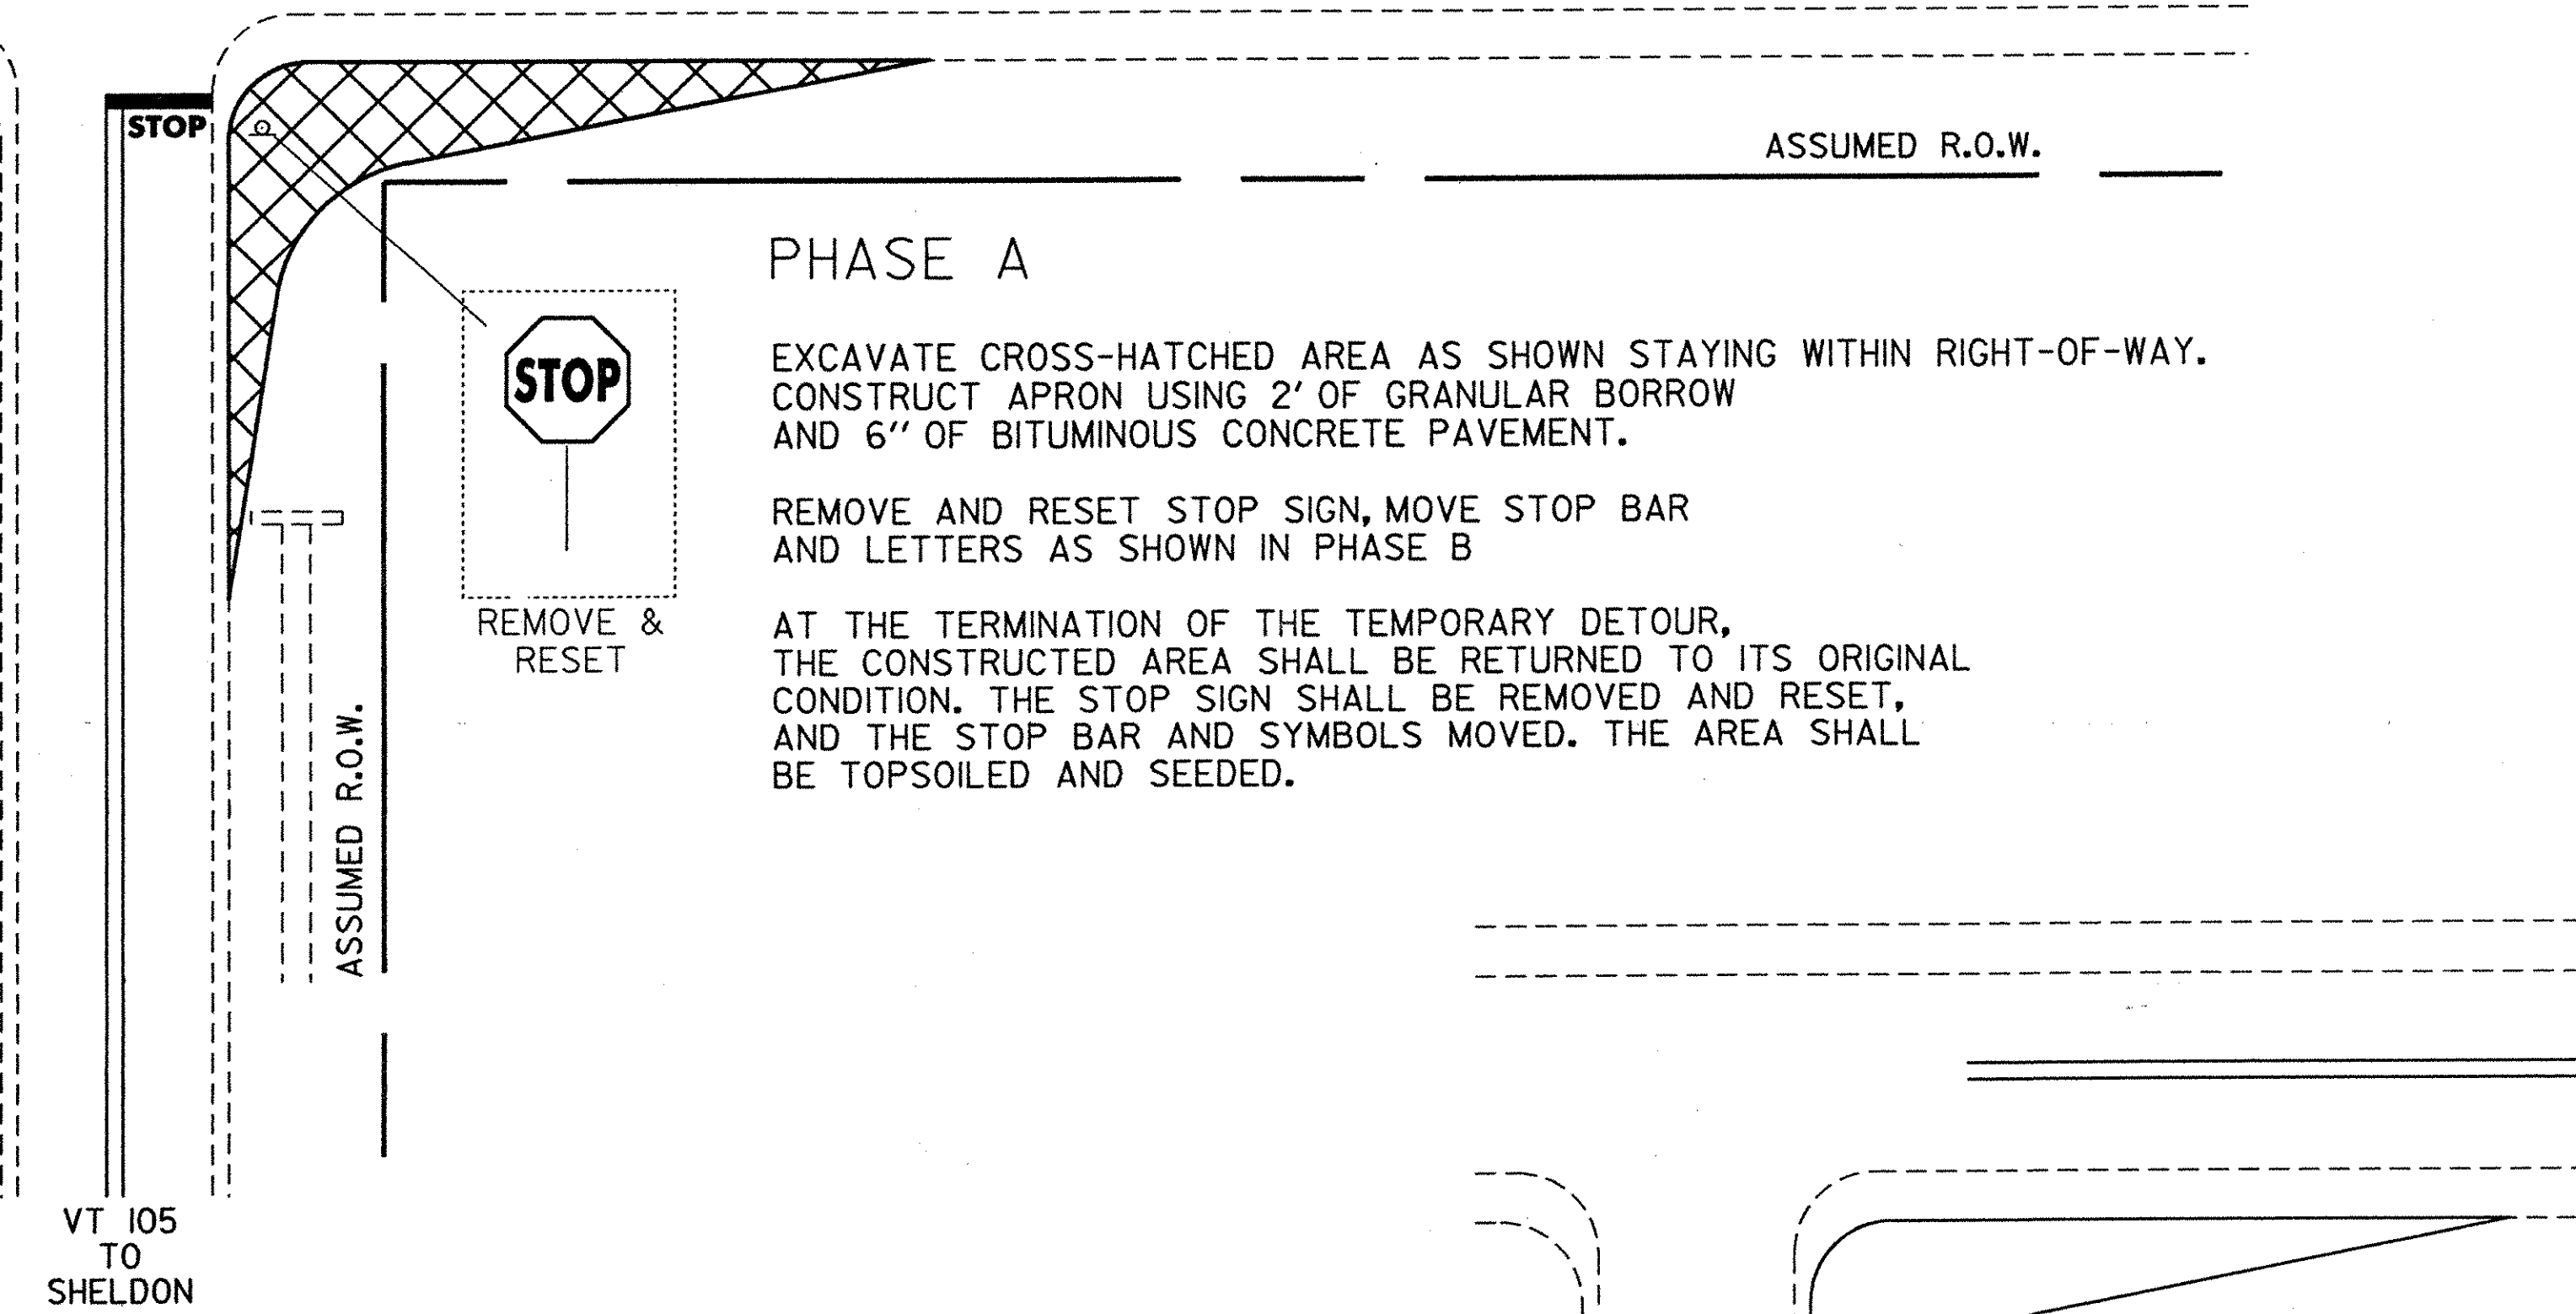


PHASE A

EXCAVATE CROSS-HATCHED AREA AS SHOWN STAYING WITHIN RIGHT-OF-WAY. CONSTRUCT APRON USING 2' OF GRANULAR BORROW AND 6" OF BITUMINOUS CONCRETE PAVEMENT.


REMOVE AND RESET STOP SIGN, MOVE STOP BAR AND LETTERS AS SHOWN IN PHASE B

AT THE TERMINATION OF THE TEMPORARY DETOUR, THE CONSTRUCTED AREA SHALL BE RETURNED TO ITS ORIGINAL CONDITION. THE STOP SIGN SHALL BE REMOVED AND RESET, AND THE STOP BAR AND SYMBOLS MOVED. THE AREA SHALL BE TOPSOILED AND SEEDED.

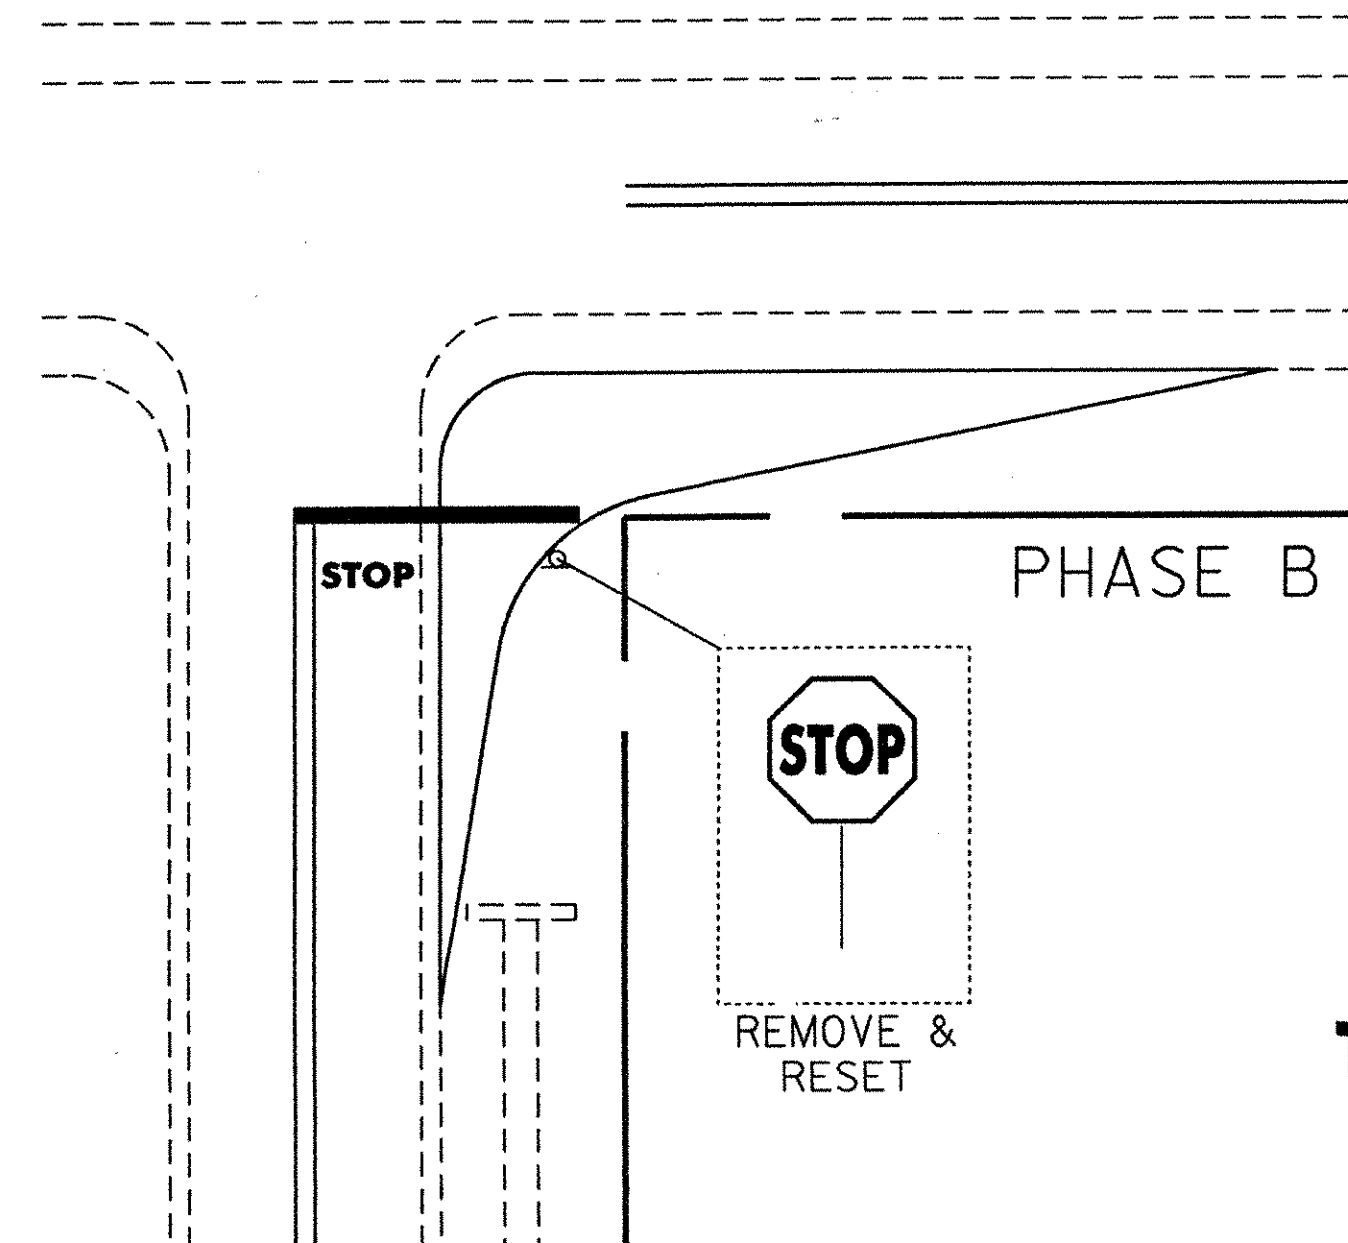

PHASE B

**TEMPORARY SHOULDER CONSTRUCTION
 FOR DETOUR AT VT 105 AND US 7**

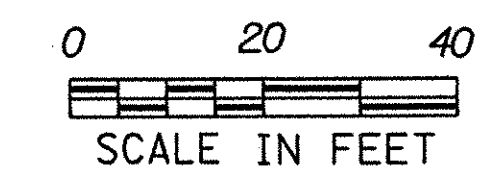

PROJECT NAME:	FAIRFAX-FAIRFIELD-ST.ALBA	PLOT DATE:	13-MAR-2000
PROJECT NUMBER:	IM 089-3(27)	DRAWN BY:	J gruchacz
FILE NAME:	J:/sqda/2d1057.dgn	DESIGNED BY:	J gruchacz
PROJECT LEADER:	blondin	CHECKED BY:	
DESIGNED BY:	J gruchacz	SHEET	41 OF 370
te076sh.lj			