


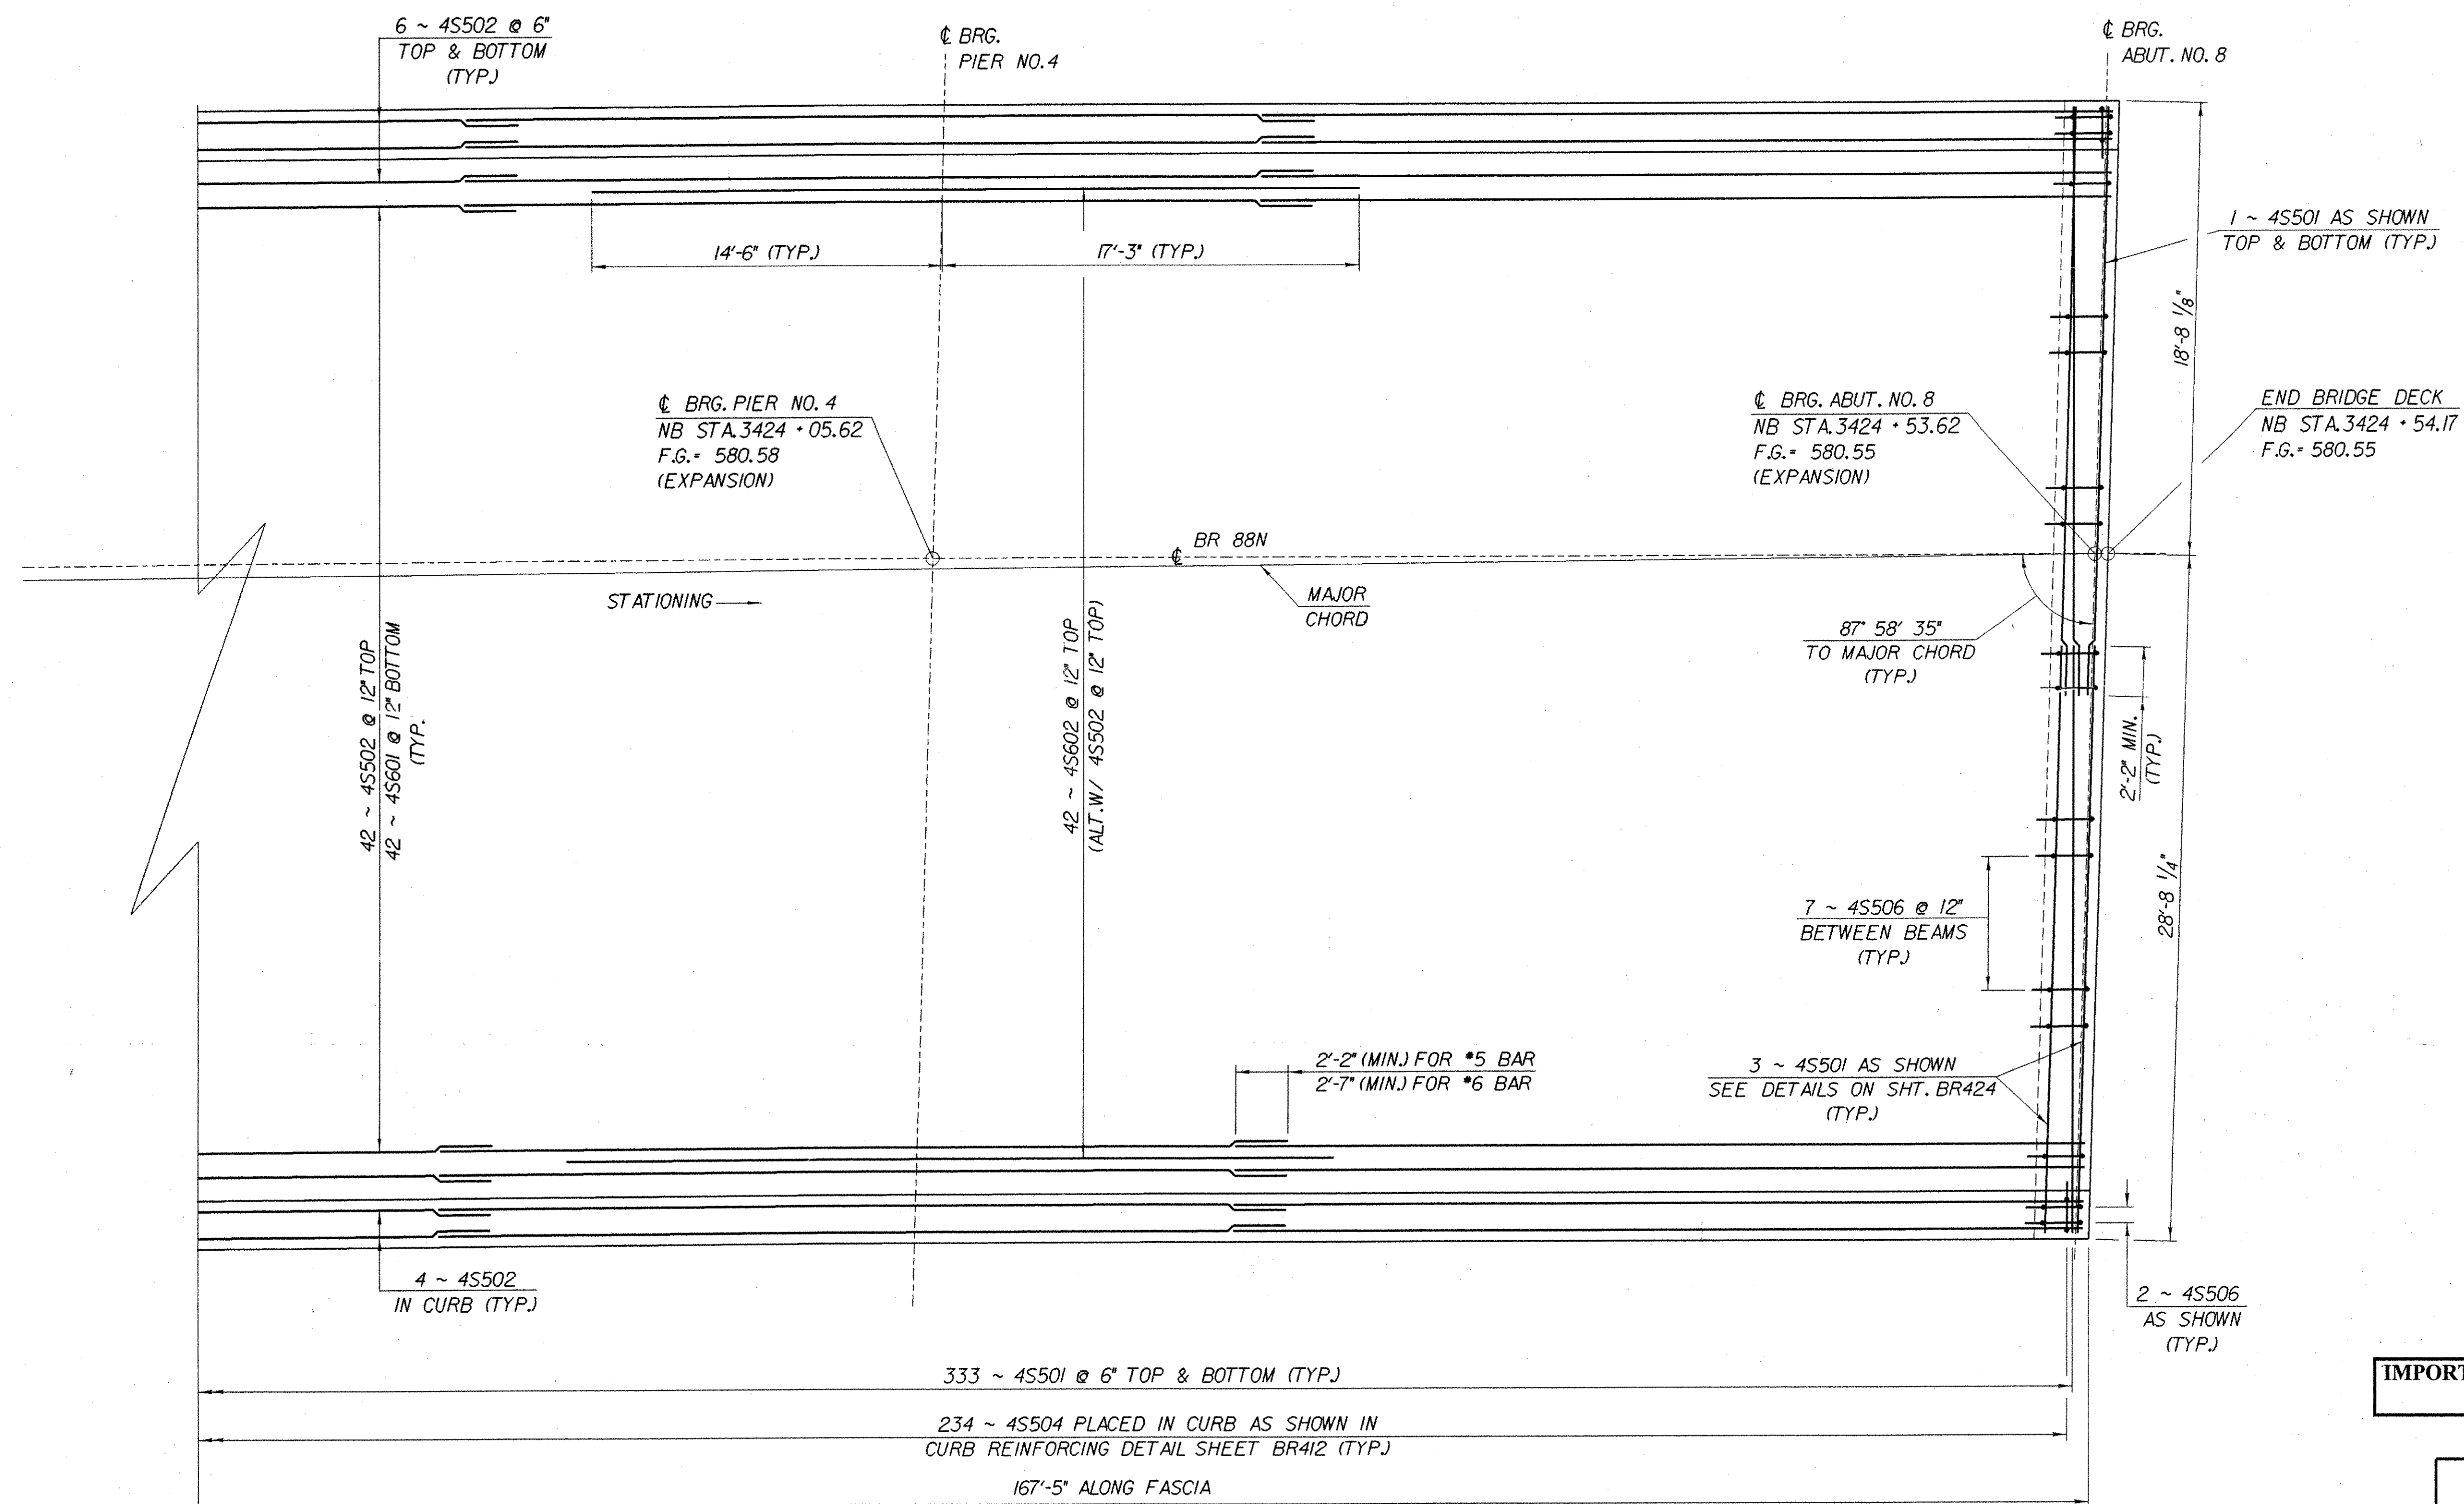

IMPORTANT NOTE: BRIDGE FINISHED GRADES
ARE CENTERLINE GRADES.

DECK REINFORCING PLAN SPAN THREE

SCALE: 1/4" = 1'-0"

STATE OF VERMONT AGENCY OF TRANSPORTATION

Town Of	FAIRFAX-FAIRFIELD-ST. ALBANS	Bridge No.	88N
Highway No.	1-89	Log Sta.	
		Surv. Sta.	
1-89 OVER ST. ALBANS SOUTH STATE HIGHWAY (EXIT 19)			
88N DECK REINFORCING PLAN SPAN NO. 3			
Designed By	J. ARMSTRONG	Drawn By	K. CHISHOLM
Checked By	Date	Bridge Design Supervisor	Date
M. LOZIER	2/00	R.R. WHITCOMB	Date 2/00
PROJECT	FAIRFAX-FAIRFIELD-ST. ALBANS	PROJECT NO.	1M 089 - 3 (27)
I.G.C. Info.	96a056/Structures/sa056sp4.dgn	sa056sp6j	
Bridge Sheet No.	BR414	Sheet	166 of 370

PLOTTED 21-SEP-2000