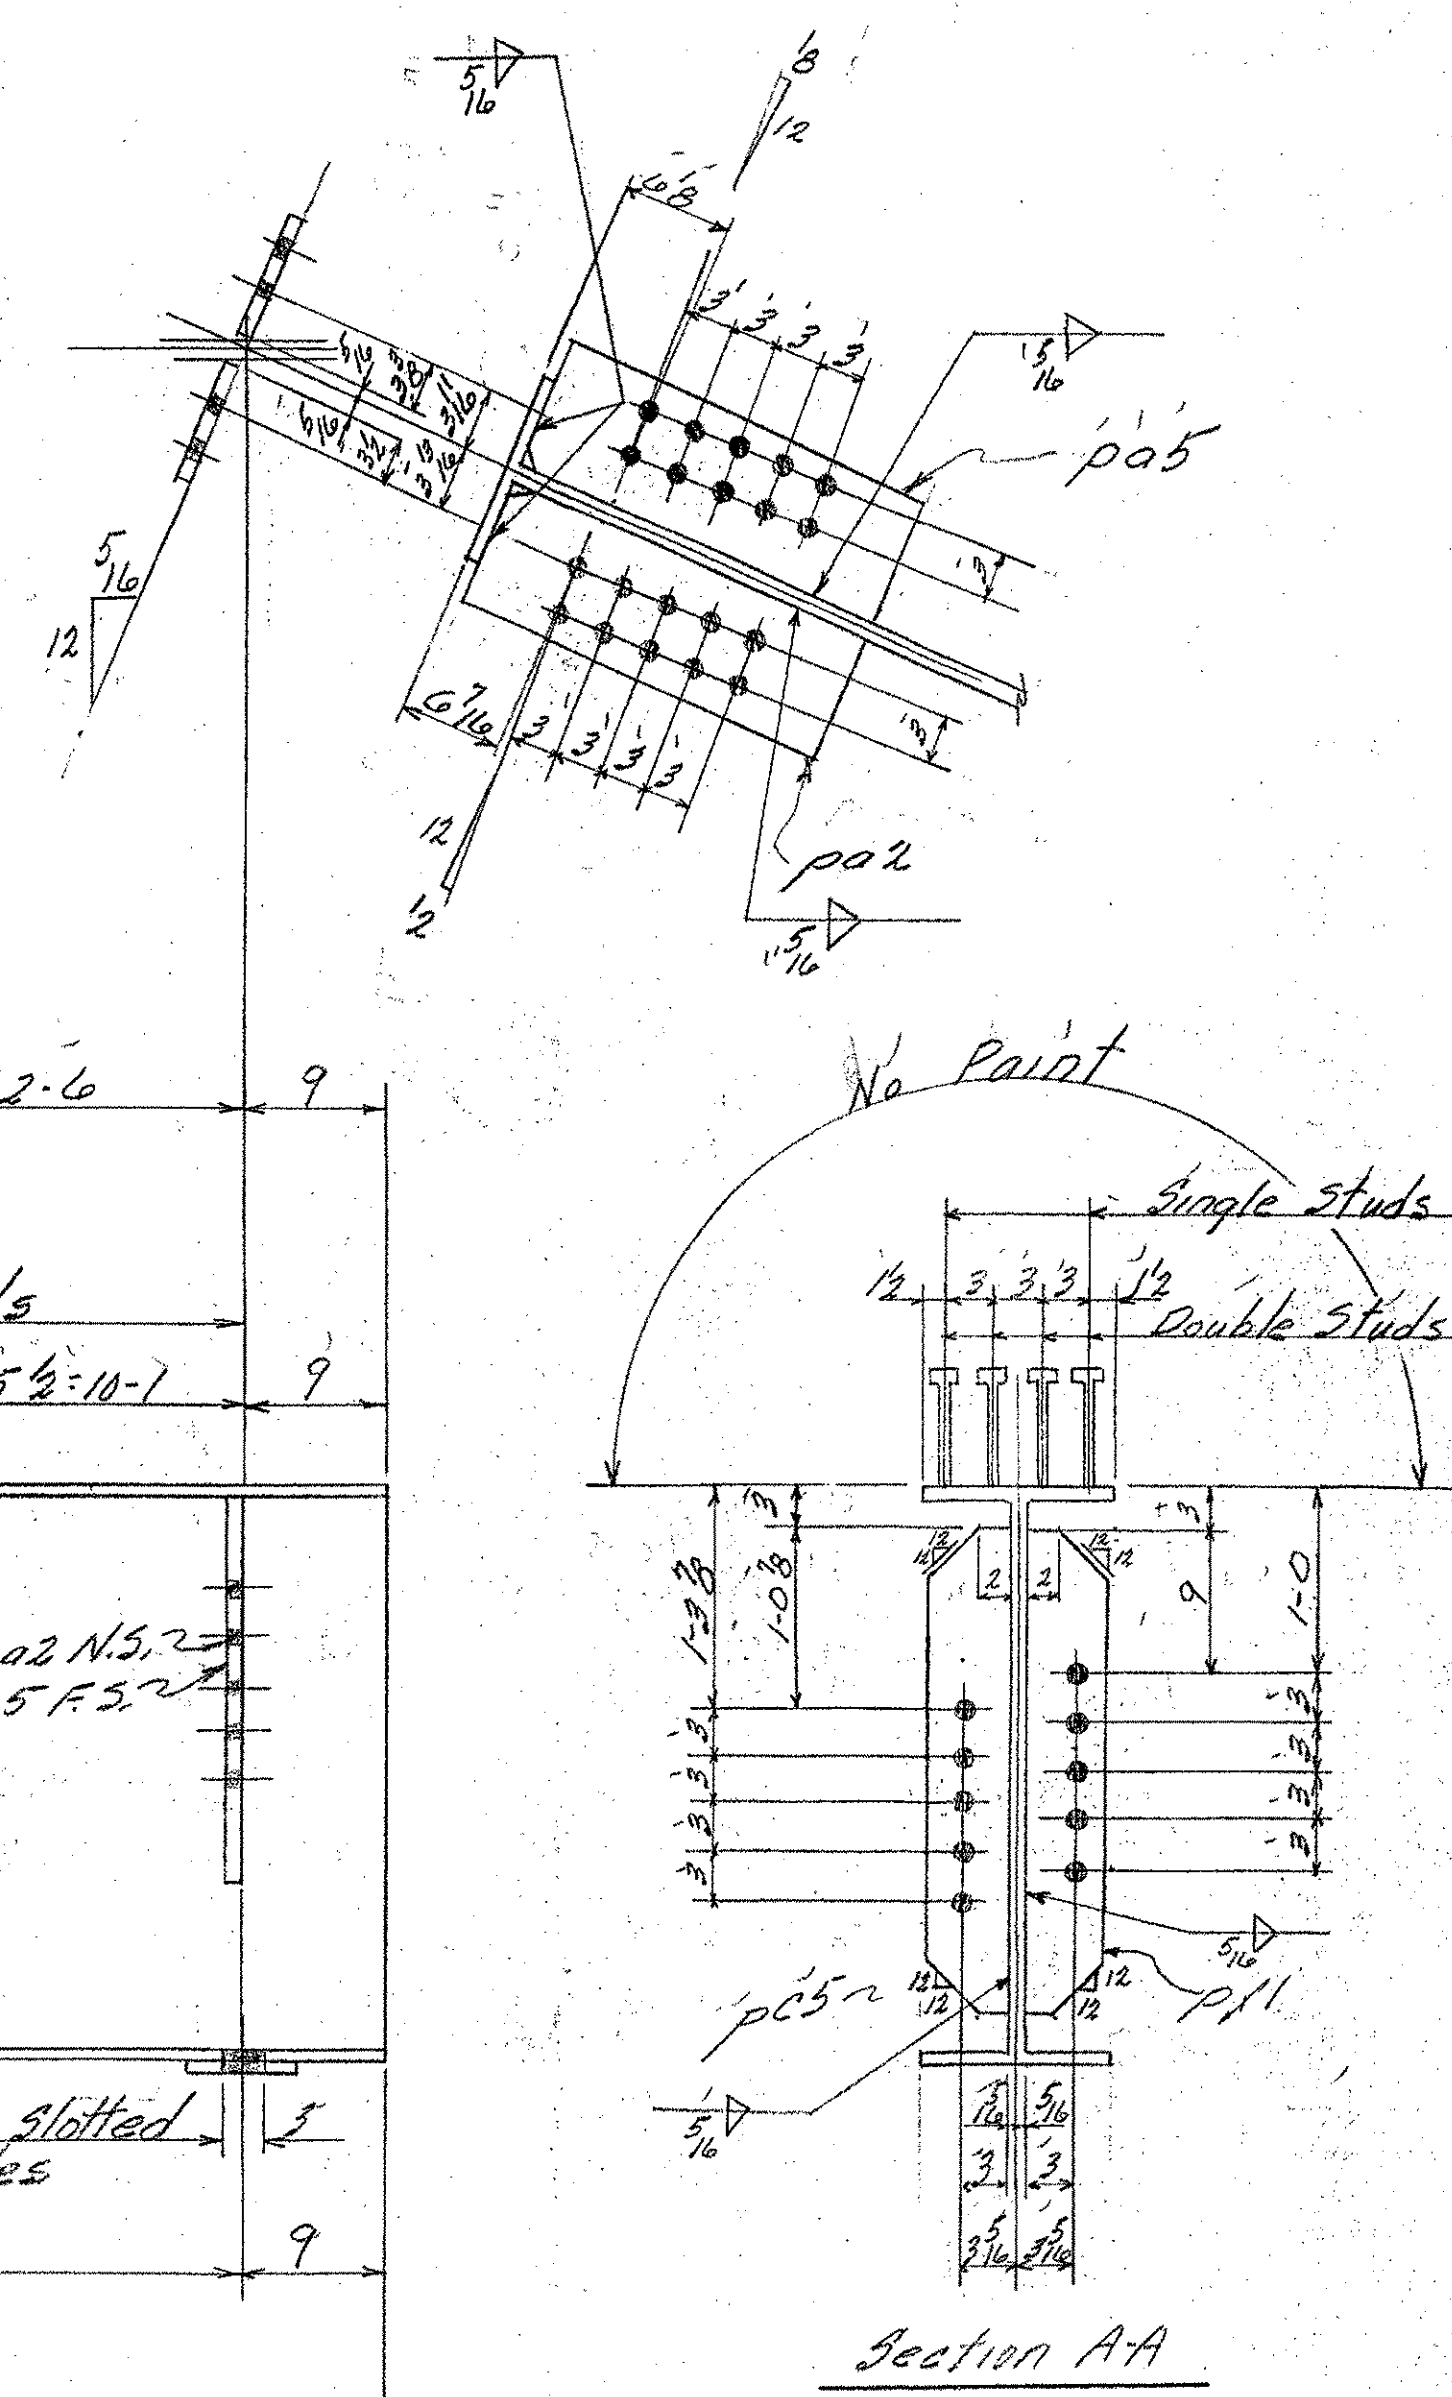


[illegible]

JOB NO. _____ SHEET NO. _____

BILL OF MATERIAL

ASTM-A36

17

NO. PIECES	MARK	DESCRIPTION	LENGTH FT. IN.	WEIGHT
1	985	Reams	53 3	000 281.622
1	pd1	Bar 8 x 1/2	27 1	3366.19
1	pd1	Bar 7 x 1	1 1	20382.0-0
1	pd1	do	1 1	52
1	pd1	Bar 1/4	1 7	Reams 48x 4x10-0
2	pd1	Bar 5 x 1/2	2 1/2	Reams 20-0
1	pd5	Bar 8 x 1/2	2 0	Reams 20-0
1	pd2	do	2 0	Reams 79
2	pd5	Bar 5 x 1/2	2 1/2	Reams 20-0
		1/2 Weld	2 4	2
		1/4 Weld	84 9	21
		Conf #66-1169-236		7995
		3" 110 Shear Studs	0 7	7785
366			57K	1.368
				368
				8163

	DATE	PROJECT	PRINT RECORD		
DRAWN BY	11-11-66	LOCATION	NO.	FOR	DATE
OK'D BY	RLM	CUSTOMER	3	APP	11-21
			2 ^P	SHOP	11-24
			a ⁰	Shop	12-5
			2	STATE	12-8
			2	LANE	12-28