




HEADWALL H1 PLAN VIEW

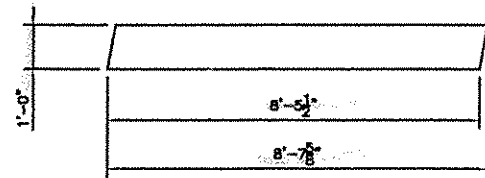


HEADWALL H2 PLAN VIEW

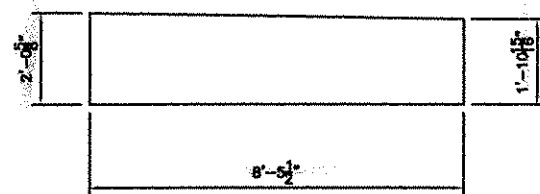


HEADWALL H1 ELEVATION VIEW

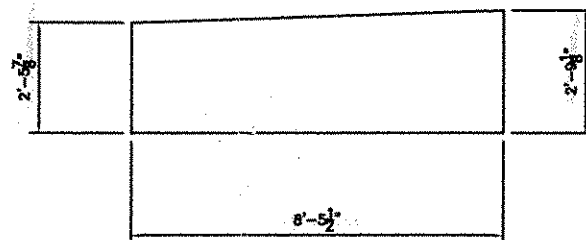


HEADWALL H2 ELEVATION VIEW

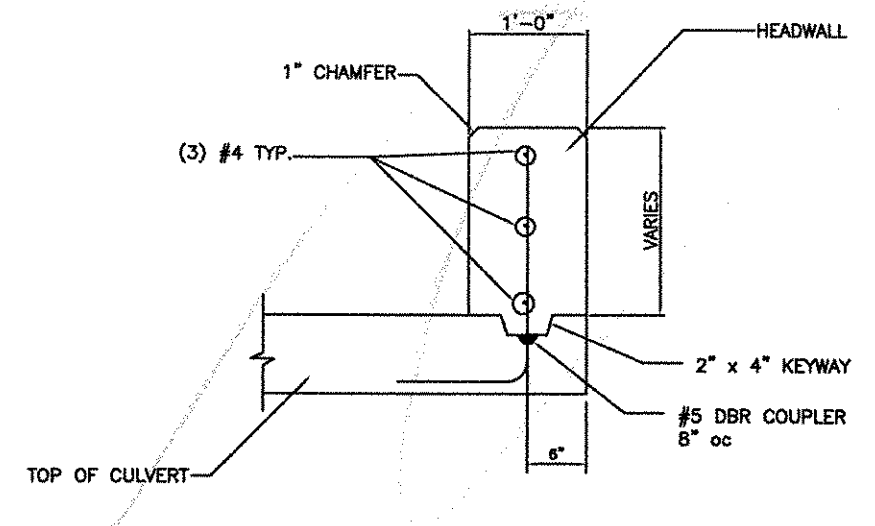


HEADWALL DETAIL

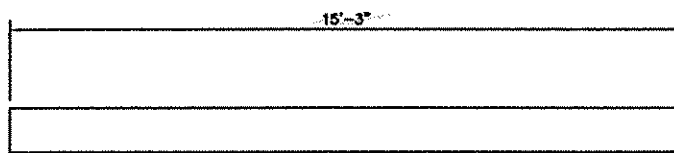


CUTOFF WALL C1 PLAN VIEW

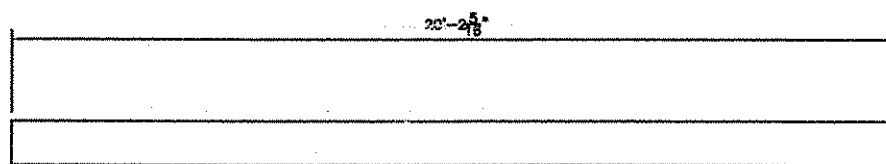


CUTOFF WALL C2 PLAN VIEW

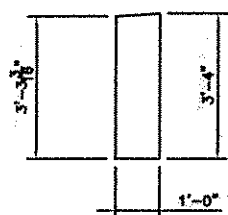

CUTOFF WALL C1 END VIEW

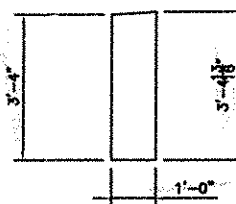


CUTOFF WALL C2 END VIEW

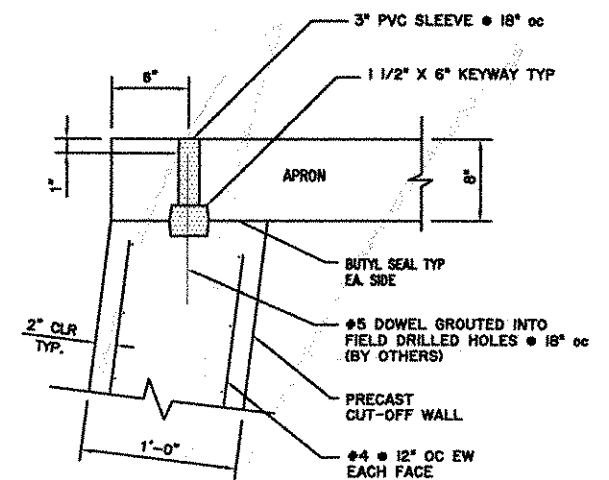

CUTOFF WALL DETAIL

V.A.O.T.  
 RECEIVED  
 CKD BY *C. Ray* 3.21.01 CKD BY *mgh* 3.29.01  
 MAR 21 2001  
 REQUEST BY *mgh* APPROVED  DATE 3.29.01

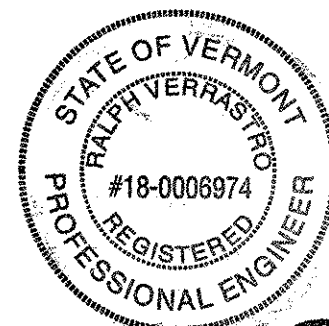

*Ralph Verrastro*  
 2/21/01

DELTA ENGINEERS, P.C. ENGINEERS • ARCHITECTS <small>104 COURT STREET, MIDDLEBURY, VT 05750-3344          TEL: 802/238-6800 FAX: 802/238-6850          E-MAIL: <a href="mailto:info@deltaengineers.com">info@deltaengineers.com</a></small>	TOWN OF ST. ALBANS, VT.		SHEET 3 OF 3
	7'-0" x 5'-0" x 14'-0" DRIVE BOX CULVERT		
CONTRACTOR:	459		CAMP PRECAST CONCRETE PRODUCTS
ENGINEER:			
DWN BY: GAS CKD BY: RET			
DWG ID: 1004-01 SCALE: NONE REV: 0 DATE: 2/12/01			