




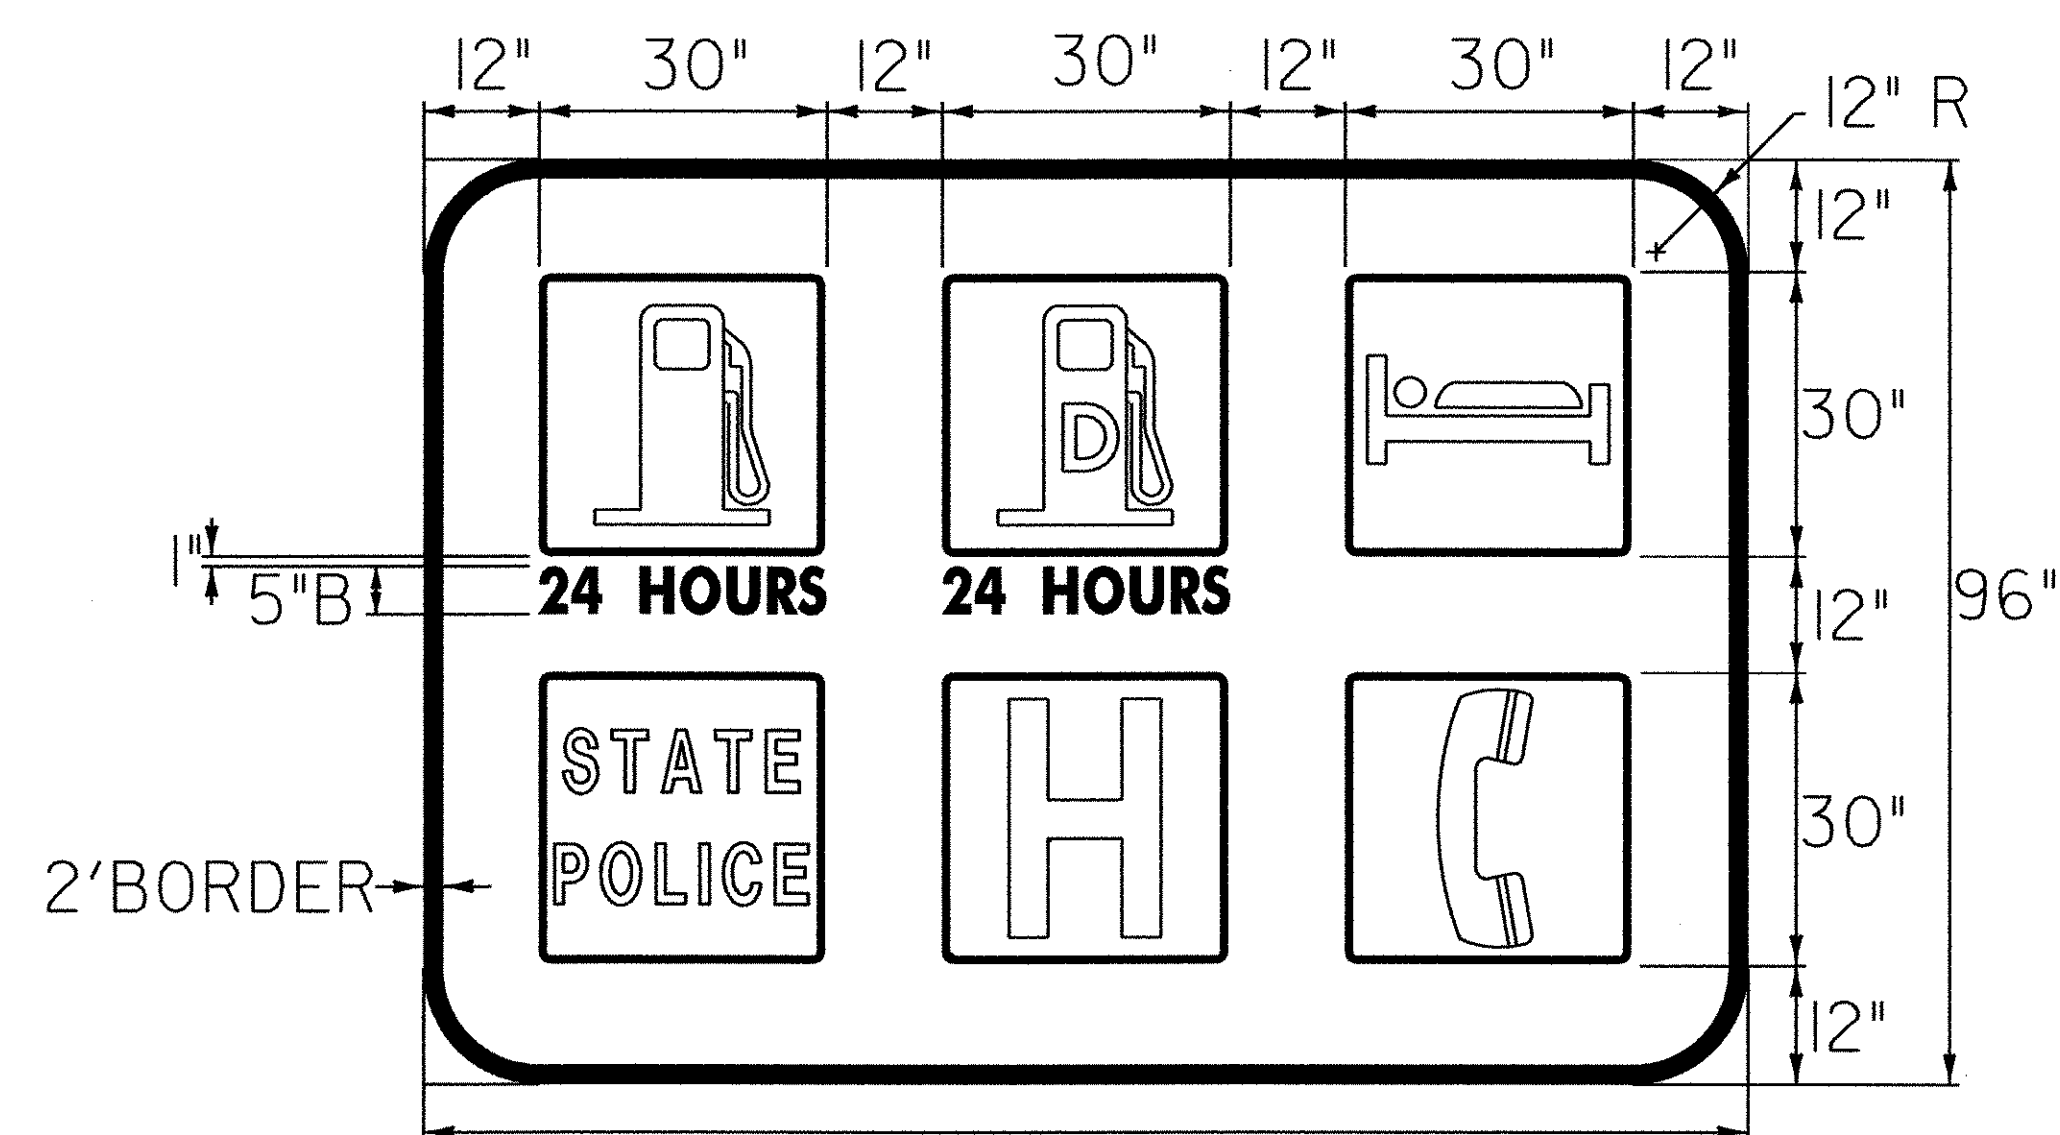


VD 367
WHITE SYMBOLS, BORDER & TEXT
WITH BLUE BACKGROUND
MM 113.21 NB.

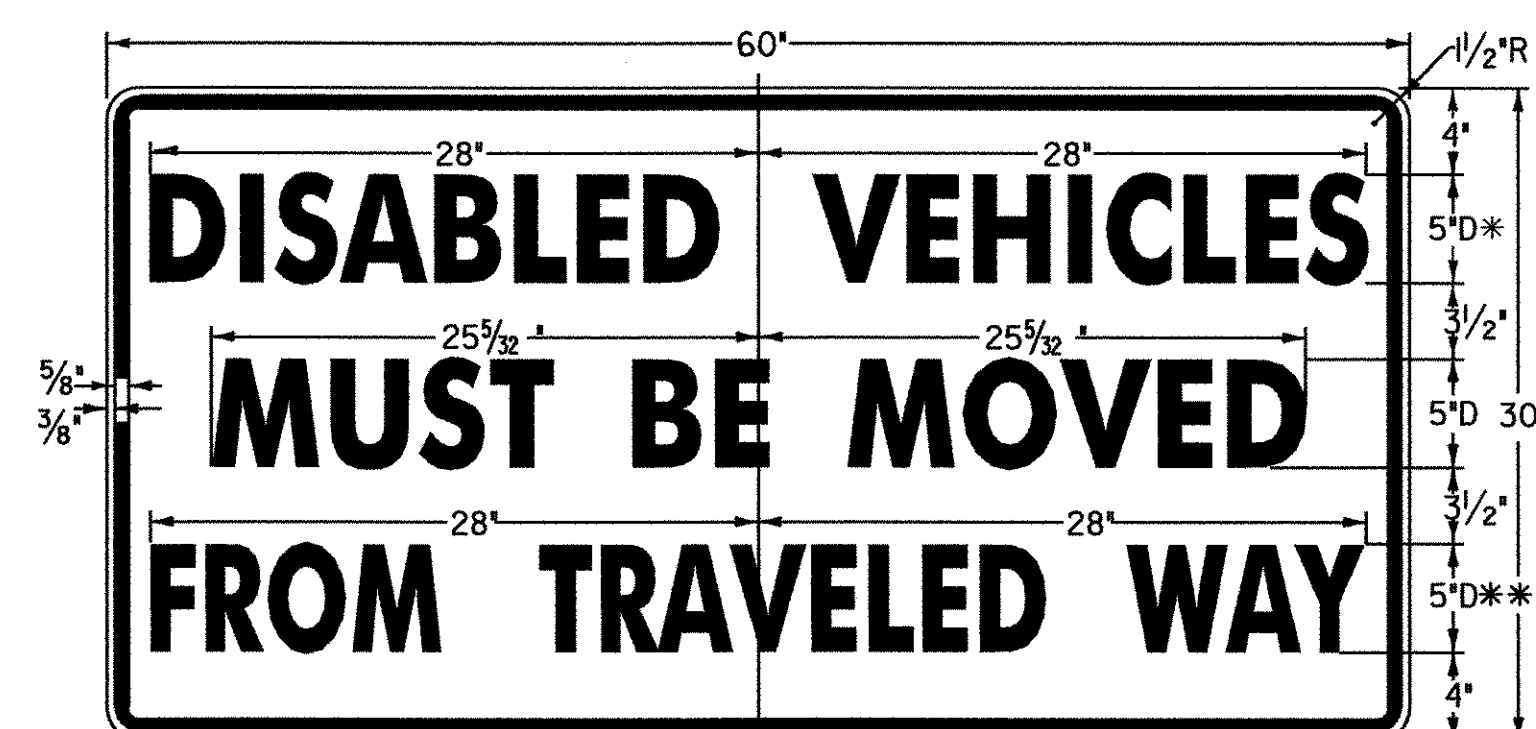

VC-838
• REDUCE SPACING BY 5%
•• REDUCE SPACING BY 13%
COLORS: BLACK TEXT AND BORDER
WITH REFLECTORIZED ORANGE BACKGROUND

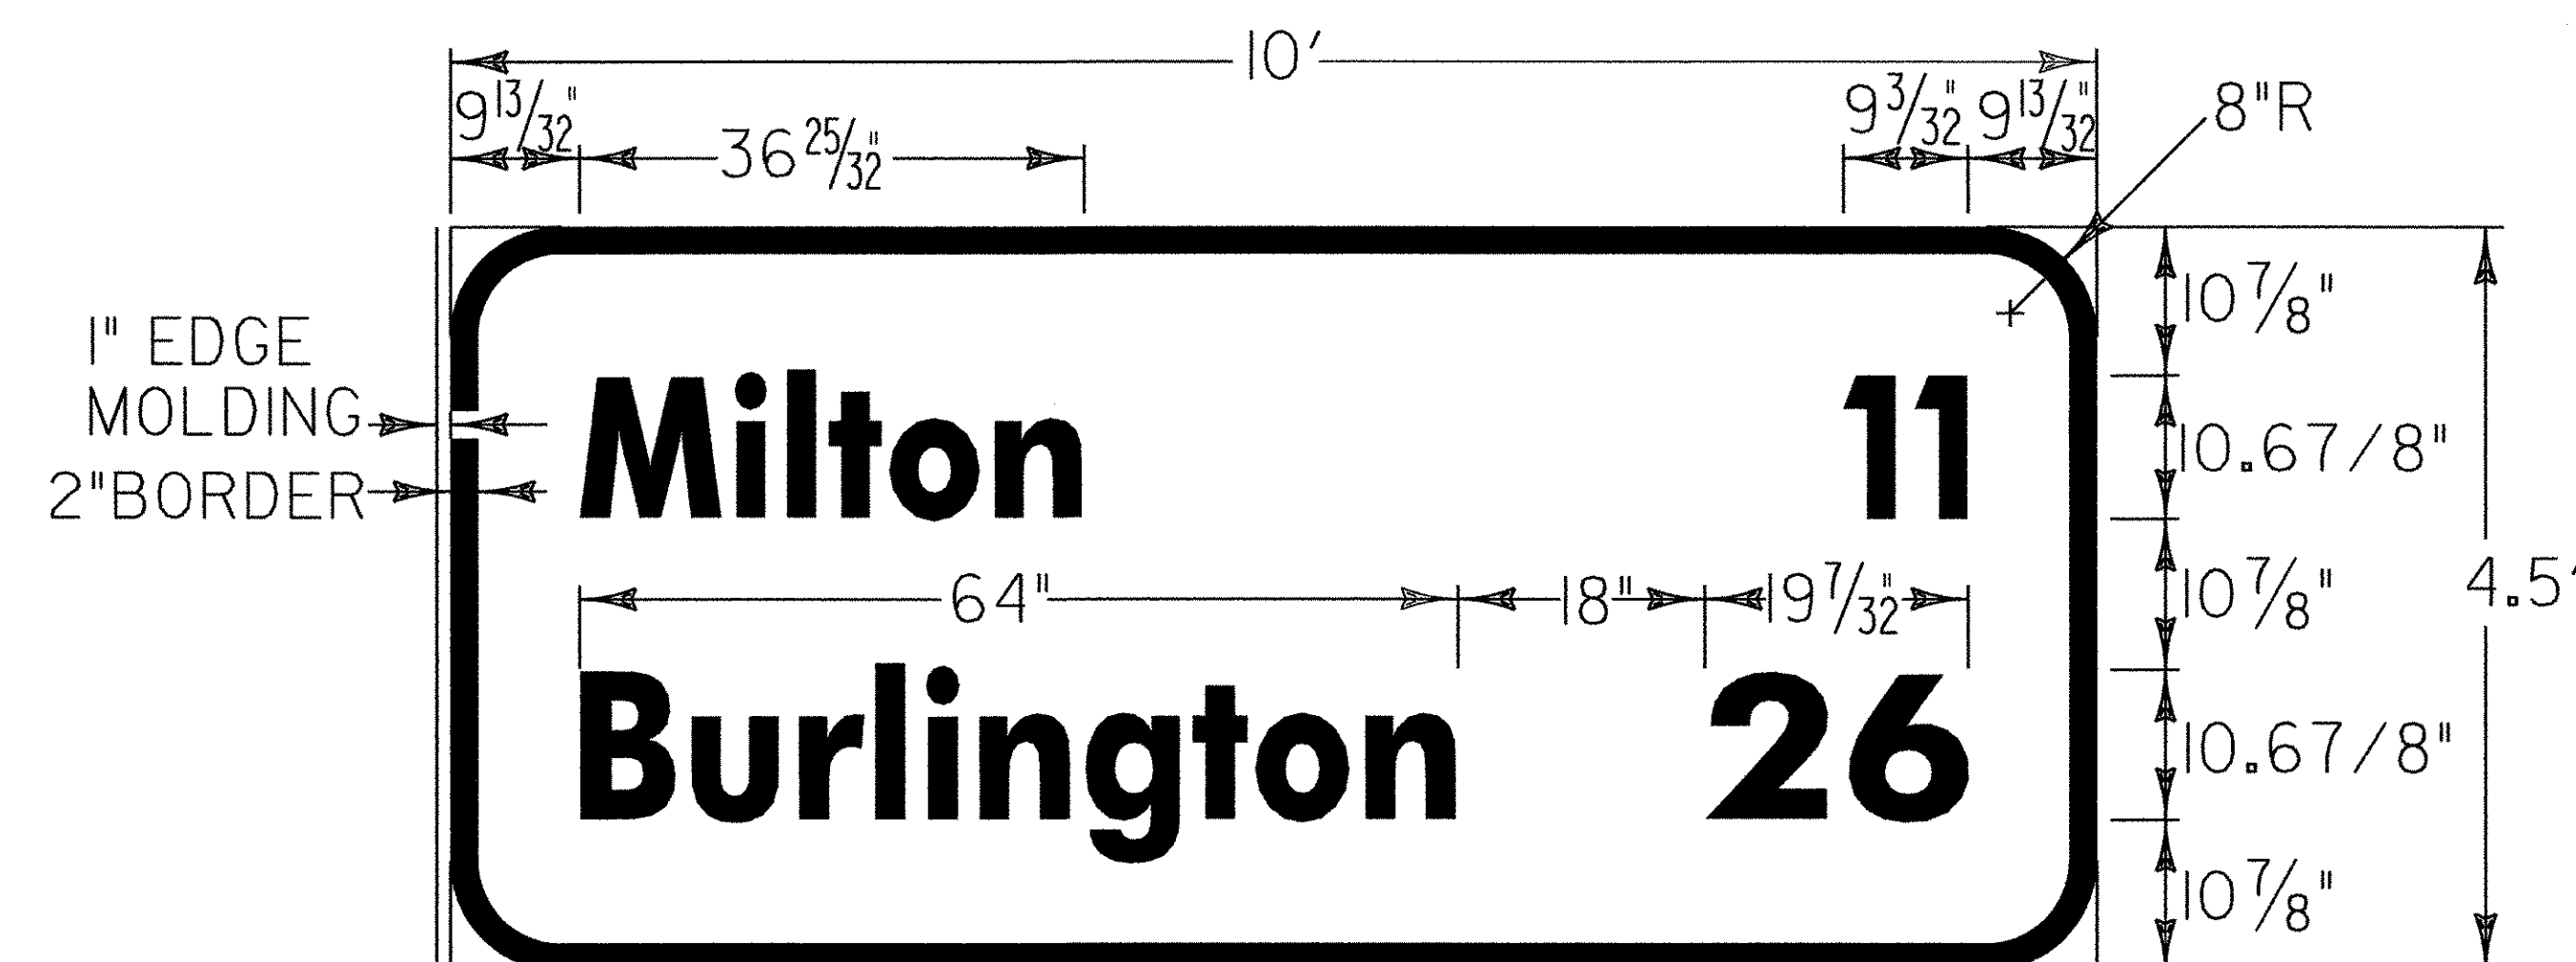

MM 112.522 SB.
REFLECTORIZED WHITE TEXT, BORDER
WITH REFLECTORIZED GREEN BACKGROUND

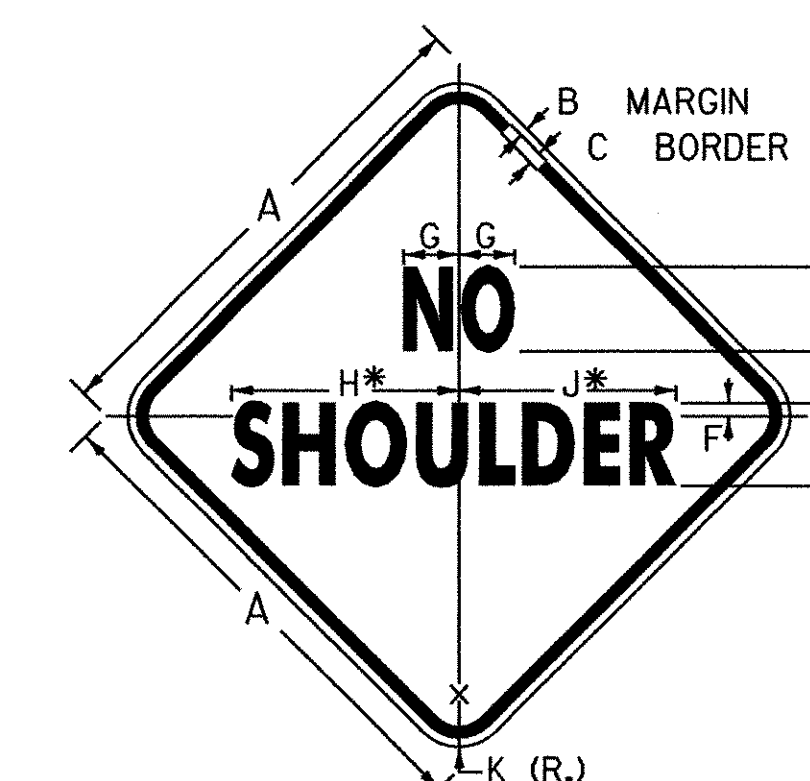

* REDUCE SPACING 25% **VC-827**

SIGN	DIMENSIONS (INCHES)										
	A	B	C	D	E	F	G	H	J	K	
STD.	30	1/2	3/4	5C	3	3/4	3 1/2	13 1/16	13 1/16	1 1/8	
EXPWY.	36	5/8	1 1/8	6C	3 1/2	1	4	16 1/2	15 3/4	2 1/4	
FWY.	48	3/4	1 1/4	8C	5	1 1/4	5 1/2	21 1/8	20 1/8	3	

COLORS
LEGEND & BORDER- BLACK (NON-REFL)
BACKGROUND - ORANGE (REFL)

SIGN DETAILS

/87A007B/DESIGN/DA007FRM.DGN
/87A007B/DESIGN/DA007SDI.I

PREPARED BY JHK DATE 12/98
CHECKED BY DATE
DESIGN SUPERVISOR ABK DATE 12/98
PROJ. FAIRFAX-FAIRFIELD-ST.ALBANS
IM 089-3 (27)

PLOTTED: 17-NOV-2000
SHEET 34 OF 370 SHEETS