


SOUTHBOUND GRADE PROFILE ALONG MEDIAN SIDE (REFER TO TYPICAL SHEET)
STA. 3413+00 - 3429+00


**IMPORTANT NOTE: BRIDGE FINISHED GRADES
 ARE CENTERLINE GRADES.**

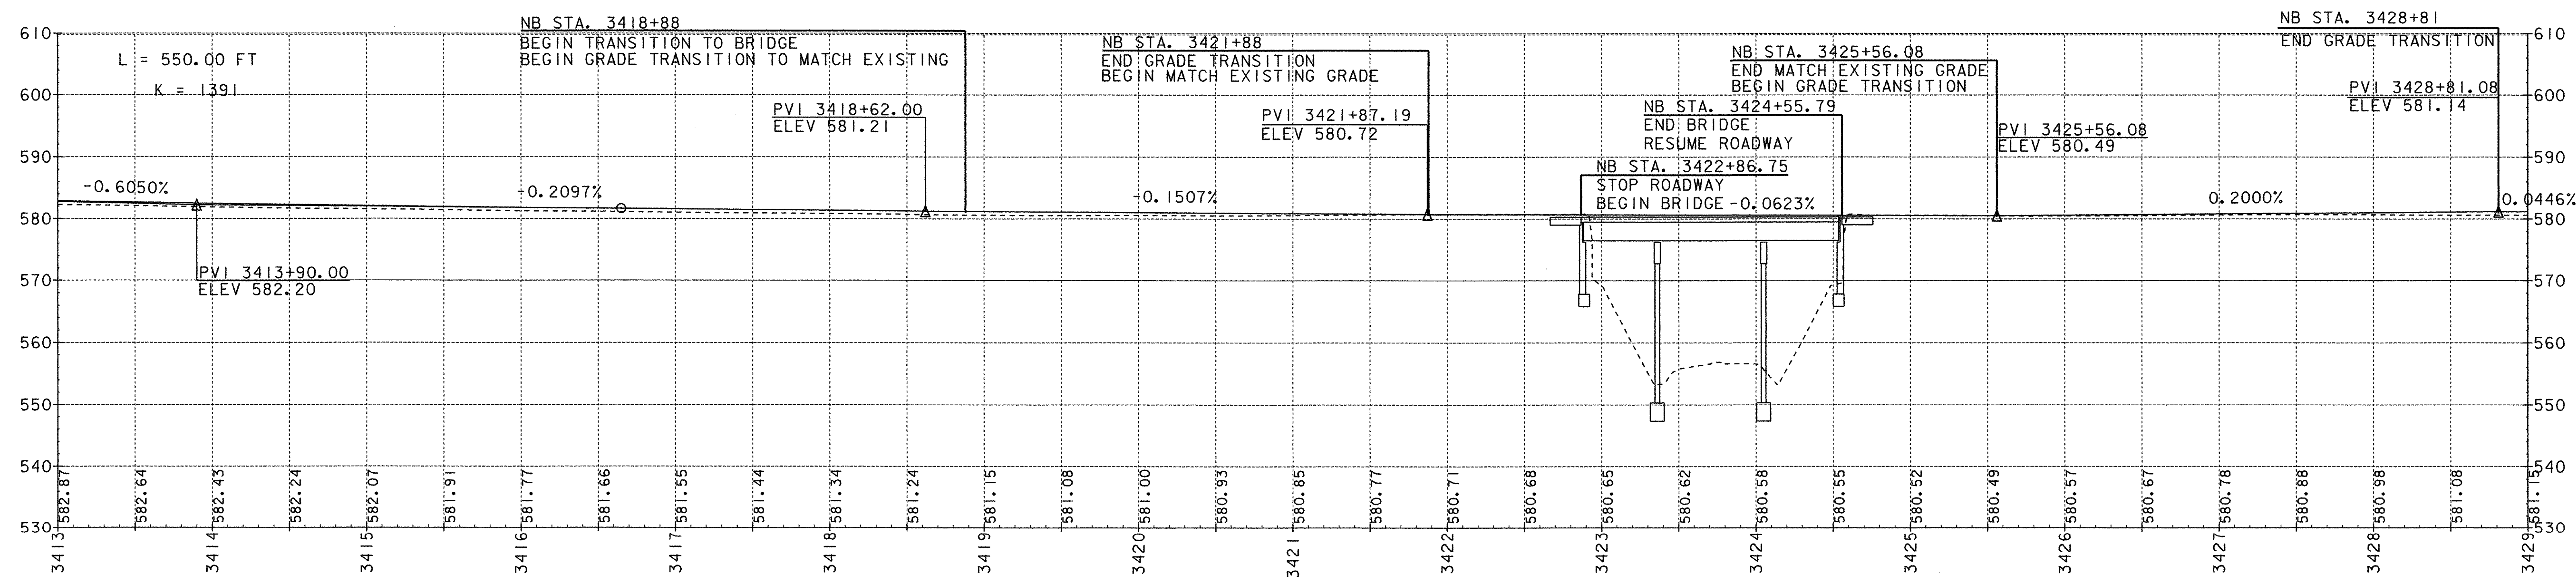

NORTHBOUND GRADE PROFILE ALONG MEDIAN SIDE (REFER TO TYPICAL SHEET)
STA. 3413+00 - 3429+00

**IMPORTANT NOTE: BRIDGE FINISHED GRADES
 ARE CENTERLINE GRADES.**

DATUM
 VERTICAL NAVD88
 HORIZONTAL NAD83(92)

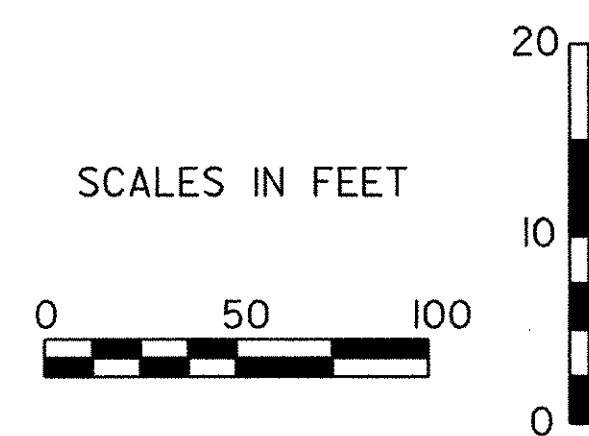

PROJECT: FAIRFAX - FAIRFIELD - ST. ALBANS	PROJECT NO.: IM 089-3(27)
DESIGN FILE NAME: /87A007B/DESIGN/DA007XSLDGN	PLOT DATE: 04-OCT-2000
IPARM FILE NAME: DA007PIO	SURVEY DATE: 6/98
SURVEYED BY: ORVIS	DRAWN BY: SQUAD B
SQUAD LEADER: DELLA SANTA	SHEET: 68 OF 370