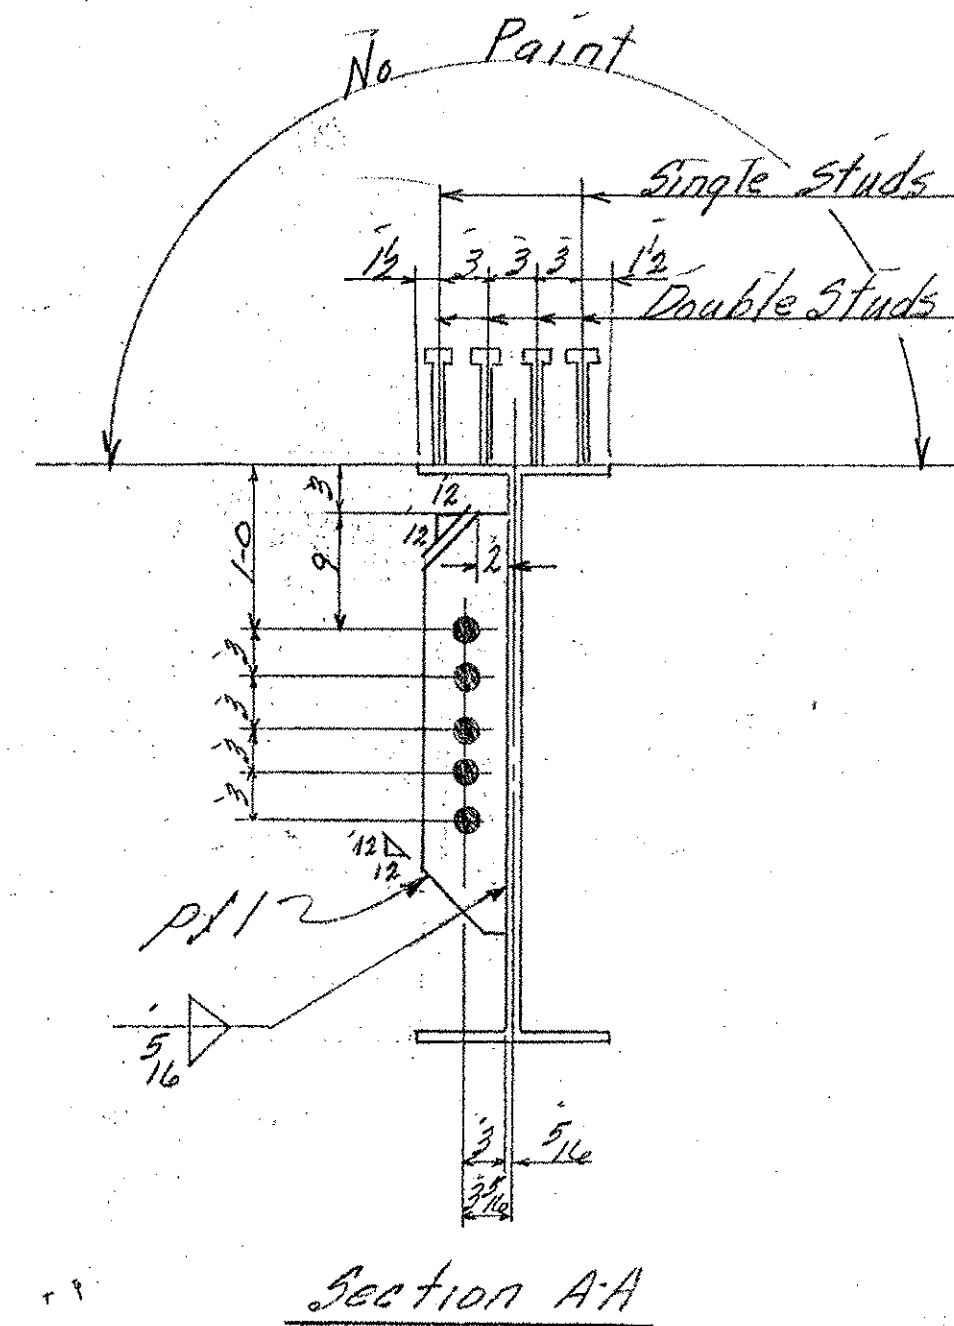


[illegible]

| JOB NO. _____ |      | SHEET NO. _____   |        |     |                    |
|---------------|------|-------------------|--------|-----|--------------------|
| ASTM-A36      |      | BILL OF MATERIAL  |        |     |                    |
|               |      |                   |        | 17  |                    |
| NO.<br>PIECES | MARK | DESCRIPTION       | LENGTH |     | WEIGHT             |
|               |      |                   | FT.    | IN. |                    |
|               |      | BEAM              |        |     |                    |
| 1             | SB1  | 2C WF 135         | 53     | 3   | ord. AB6662 7189 ✓ |
| 1             | pd1  | Bar 8x2           | 27     | 1   | ord. AB66679 368 ✓ |
| 1             | pd1  | Bar 7x1           | 1      | 1   | Res @ 22-1         |
| 1             | pd1  | do                | 1      | 1   | 52 ✓               |
| 1             | pd1  | 8x1/4             | 1      | 7   | Res 844 13 ✓       |
| 2             | pd1  | Bar 5x2           | 2      | 6   | Res @ 22-1 43 ✓    |
| 1             | pd1  | Bar 8x2           | 2      | 0   | ord. 20-0 27 ✓     |
|               |      |                   |        |     | AB6679             |
|               |      | 4" x Weld         | 2      | 4   | 2 ✓                |
|               |      | 5 1/2" x Weld     | 69     | 10  | -25' 17" ✓         |
|               |      |                   |        |     | 4419               |
|               |      |                   |        |     | 7711               |
|               |      | Cont. 66-1184-226 |        |     |                    |
| 366           |      | 2 1/2" Star Studs | 0      | 7   | 51K 368 ✓          |
|               |      |                   |        |     | 8087               |

|          |                         |                 |           |                                                  |  |              |                   |
|----------|-------------------------|-----------------|-----------|--------------------------------------------------|--|--------------|-------------------|
|          |                         | DATE            |           | PROJECT <i>T89 Over Approach Road</i>            |  | PRINT RECORD |                   |
| DRAWN BY | <i>LC</i>               | <i>11-8-66</i>  | LOCATION  | <i>Georgia-Fairfax-Fairfield-2.1.11.11.11.11</i> |  | NO.          | FOR DATE          |
| OK'D BY  | <i>RLM</i>              | <i>11-18-66</i> | CUSTOMER  | <i>Lane Constr. Co.</i>                          |  | <i>3</i>     | <i>APP 11-21</i>  |
| HOLES    | <i>15 #10's Noted</i>   |                 | ARCHITECT | <i>State of VT Dept of High</i>                  |  | <i>2</i>     | <i>STOP 11-21</i> |
| BOLTS    | <i>None</i>             |                 | JOB NO.   | <i>66-1084-200</i>                               |  | <i>10</i>    | <i>Shop 12-5</i>  |
| PAINT    | <i>Red Lead</i>         |                 | SHEET NO. | <i>66-1084-226</i>                               |  | <i>2</i>     | <i>STATE 12-6</i> |
|          | <i>W. 1/2 Sec. 22.1</i> |                 |           | <i>30000 5100's</i>                              |  | <i>2</i>     | <i>LAVE 12-28</i> |