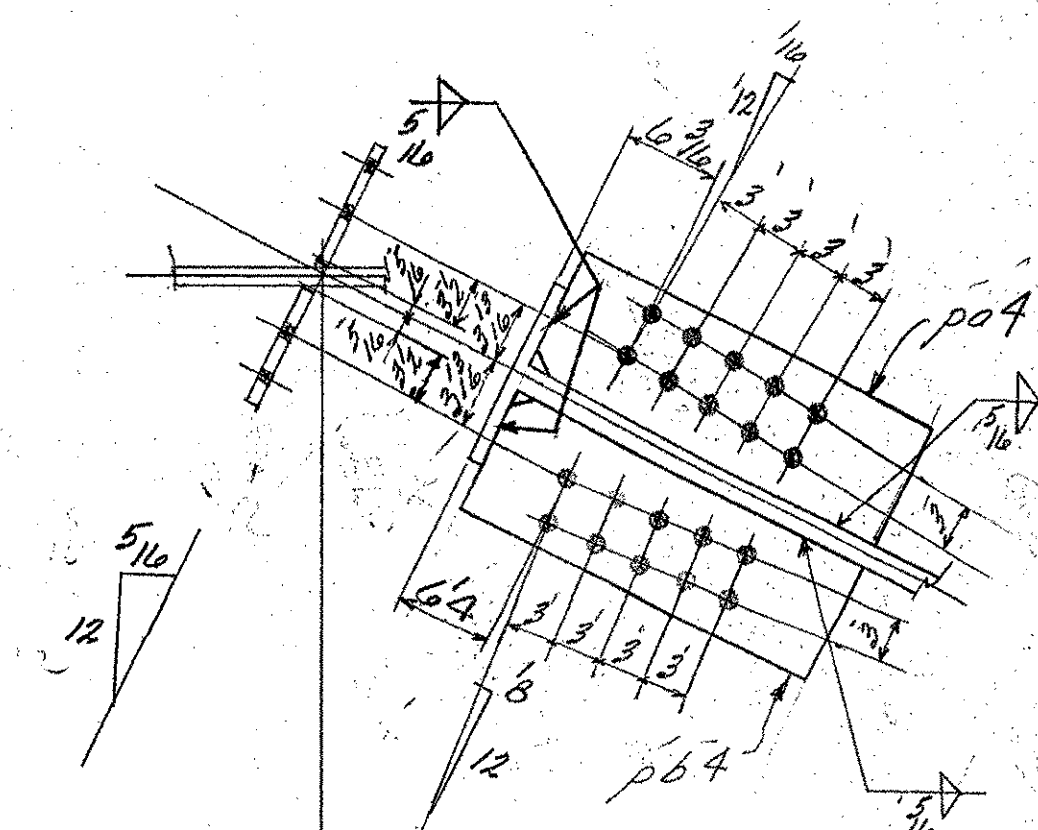


[illegible]

JOB NO.		SHEET NO.		
BILL OF MATERIAL				
ASTM-A910				
NO. PIECES	MARK	DESCRIPTION	LENGTH FT. IN.	WEIGHT
		Ream		
1	ABA	3/4" WF 135	53 3	ord. 806682 7189 ✓
1	pd1	Bar 8x4	27 1	ord. 806679 368 ✓
1	pd1	Bar 7x1	1 1	} Ream 20-0
1	pd1	do	1 1	
1	pd1	Bar 9x4	1 7	Ream 20-0 13 ✓
2	pd4	Bar 5x4	2 6	Ream 20-0 43 ✓
1	pd4	Bar 8x2	2 0	Ream 20-0
1	pd4	do	2 0	806679 54 ✓
2	pd4	Bar 5x4	2 6	Ream 20-0 43 ✓
		3/8" Weld	2 4	2 ✓
		5/16" Weld	84 9	31 21 ✓
		Cap # 66-100-226	-	7785 4495 ✓
366		3/4" shear studs	0 7	368 368 ✓
				8163

BRIDGE SHEET BR468
REFERENCE SHEET 14 OF 37
SHEET 220 OF 370

VERMONT STRUCTURAL STEEL CORPORATION BURLINGTON, VT.			<i>Proj. # 189-3(35) Cont. #2</i> PRINT RECORD		
	DATE	PROJECT	NO.	FOR	DATE
DRAWN BY	<i>LC 11-9-66</i>	LOCATION <i>Georgia Fair, Fair, Vt. St. Albans</i>	<i>3</i>	<i>APP</i>	<i>11-21</i>
CKD BY	<i>RLM 11-21-66</i>	CUSTOMER <i>Lane Constr. Co.</i>	<i>2^P</i>	<i>SHOP</i>	<i>11-21</i>
HOLES	<i>6, 10, 12</i>	ARCHITECT <i>State of Vt. Dept. of Highways</i>	<i>2⁰</i>	<i>Shop</i>	<i>12-5</i>
BOLTS	<i>None</i>	JOB NO. <i>46-1184-220</i>			
PAINT	<i>Red Lead Vt.</i>	<i>66-1184-226</i>	<i>2</i>	<i>STATE</i>	<i>12-8</i>
	<i>2 pacs 185, 182</i>	<i>Shear Studs</i>	<i>2</i>	<i>LANE</i>	<i>12-28</i>