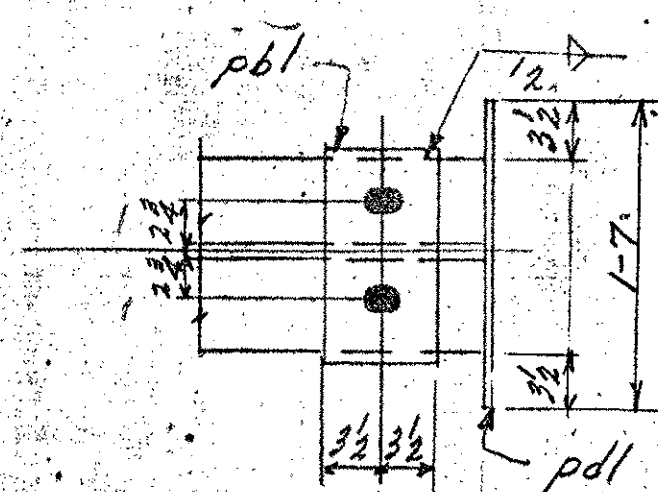


VERMONT STRUCTURAL STEEL CORPORATION BURLINGTON, VT.				Proj. No. <i>*189-3(35)*2</i>	
DRAWN BY		DATE	PROJECT	PRINT RECORD	
CHK'D BY		DATE	LOCATION	NO.	DATE
ALC		11-2-86	<i>1870 Over Approach Road</i>	3	APP 11-2
R.M.		11-27-86	<i>Georgia Fairgrounds, Fairfield, St. Albans</i>	2P	SHOP 11-27
			CUSTOMER	20	Shop 11-26
			<i>Loane Const. Co.</i>	2	STATE 12-3
HOLES <i>1/2" As Noted</i>			ARCHITECT	2	
BOLTS <i>None</i>			<i>State of Vt. Dept. of Highways</i>		
PAINT <i>Red Lead Vt. Spec</i>			JOB NO. <i>H-200-200 St. St.</i>		
<i>As Noted</i>			SHEET NO. <i>29</i>		
			<i>60-1100 2nd Shop 5/8"</i>		